


RALEIGH AVENUE.


RALEIGH AVENUE.

← REAR GARDEN. →

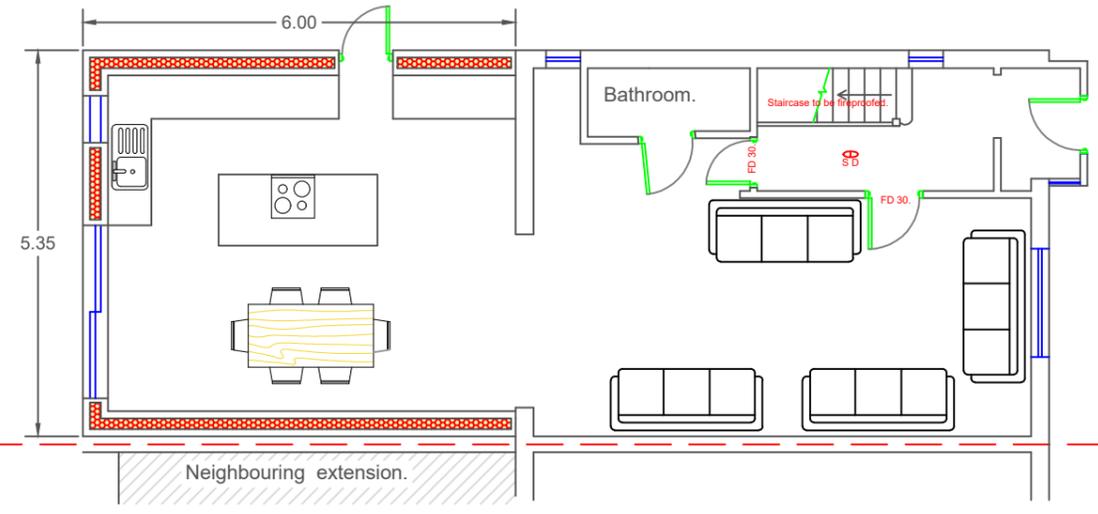

PROPOSED GROUND FLOOR

← REAR GARDEN. →

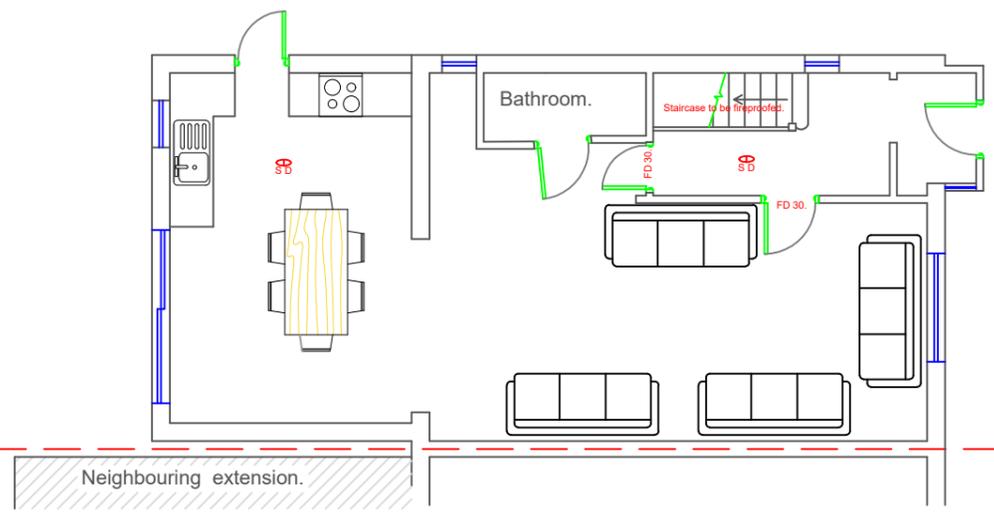

EXISTING GROUND FLOOR



SCALE BAR 1: 100. @ A3

Email: engineersassociates@mail.com
Mobile: 07877576865

PROPOSED FLOOR PLANS.
DWG. NO. EA /75 FP 1A
Date. JULY. 2023.

SINGLE STOREY REAR EXTENSION.

75 RALEIGH AVENUE.
HAYES. MIDDLESEX. UB4 0EF.