



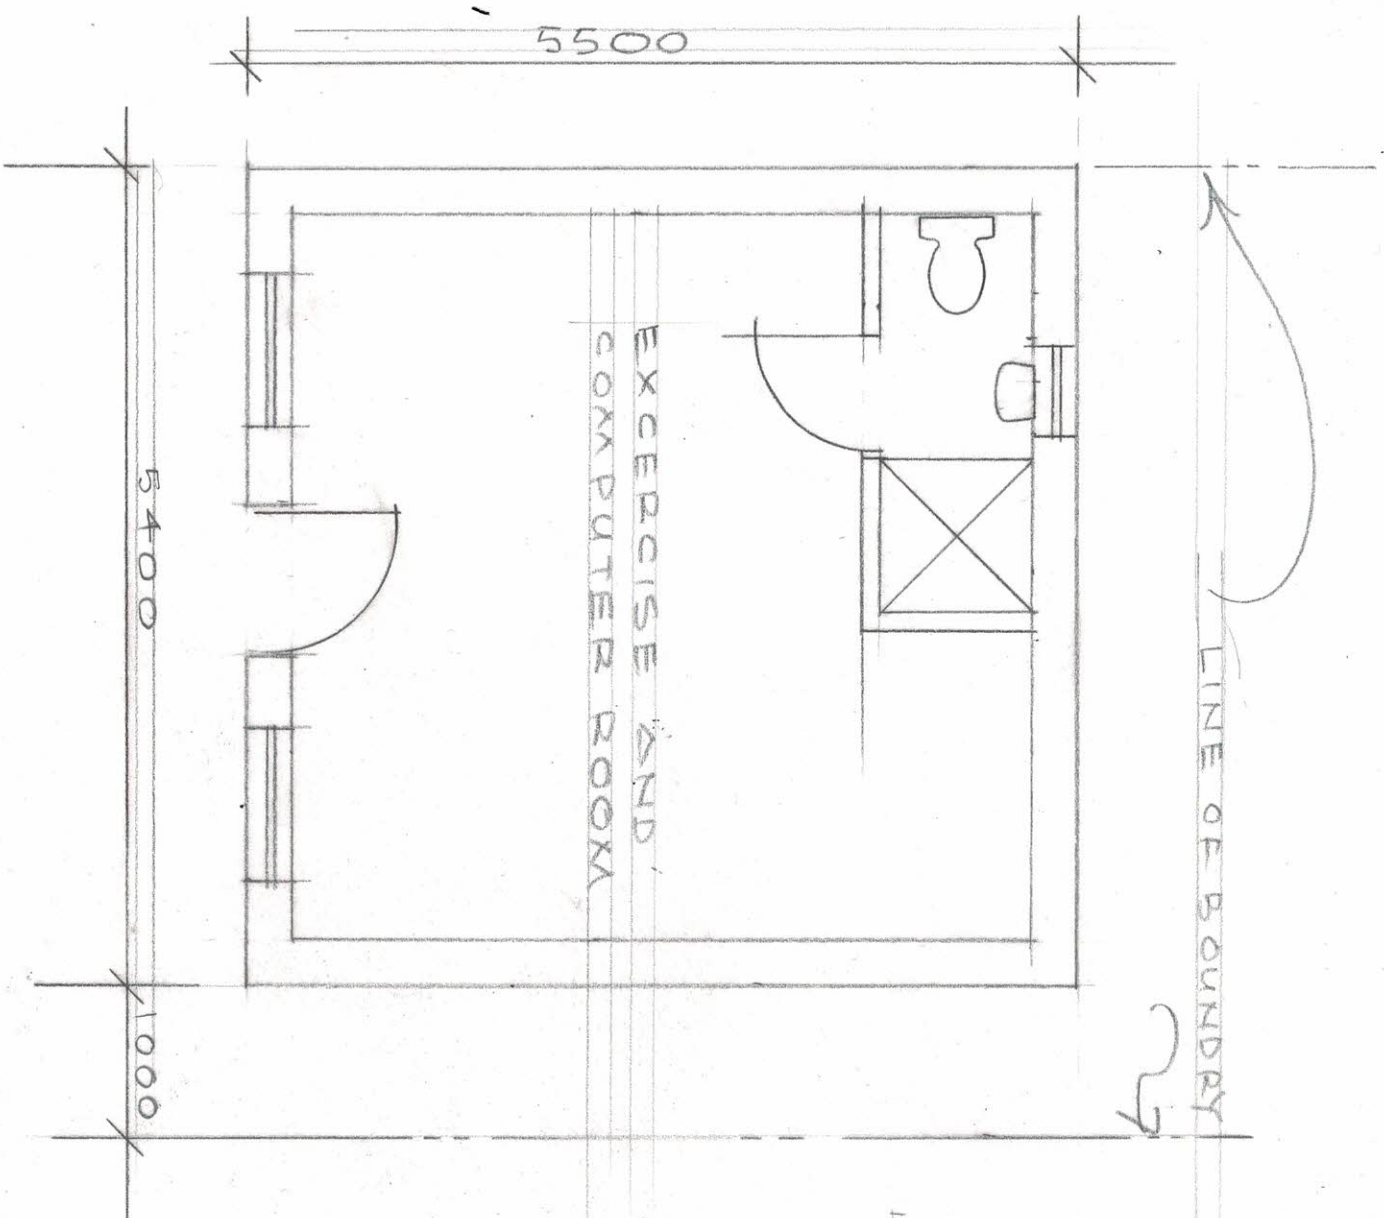


PLAN

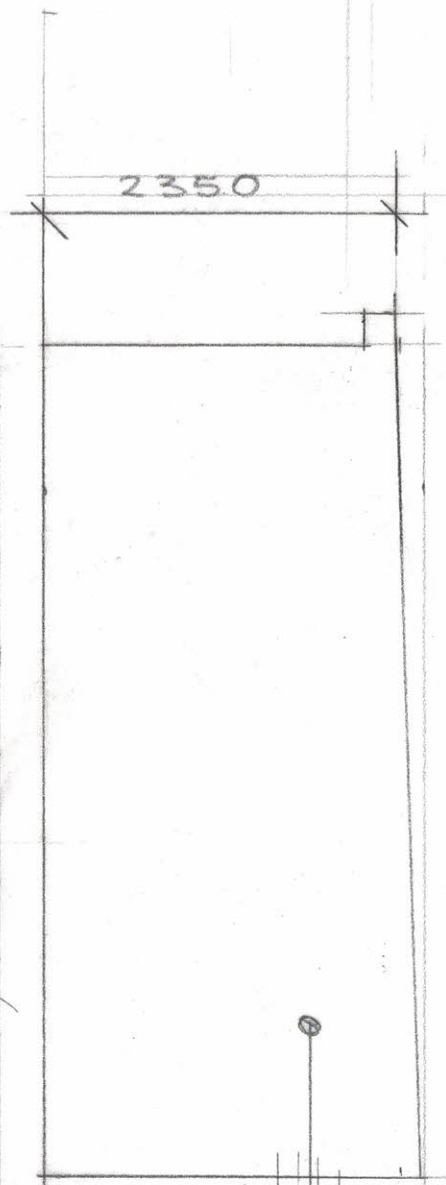


SIDE ELEVATION (OTHER SIDE SAME)

FAIRFACED
BRICK FINISH

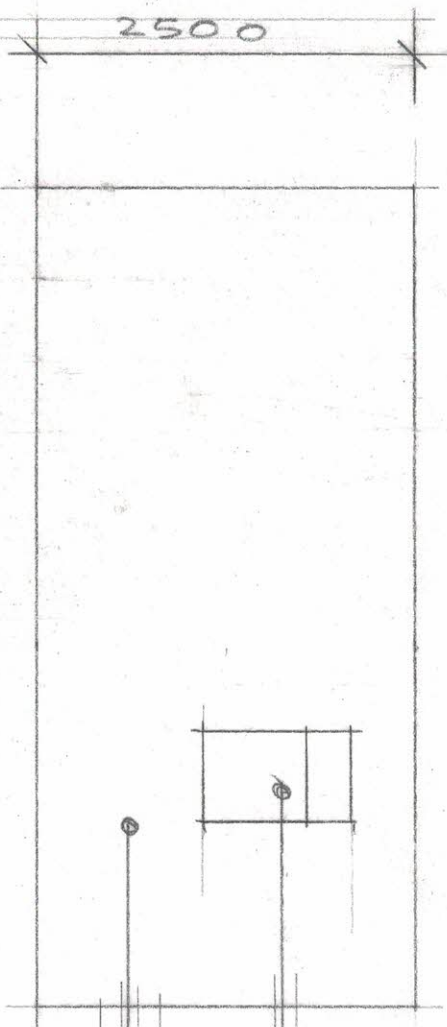

REAR ELEVATION

DOUBLE GLAZED
FAIRFACED
BRICK FINISH

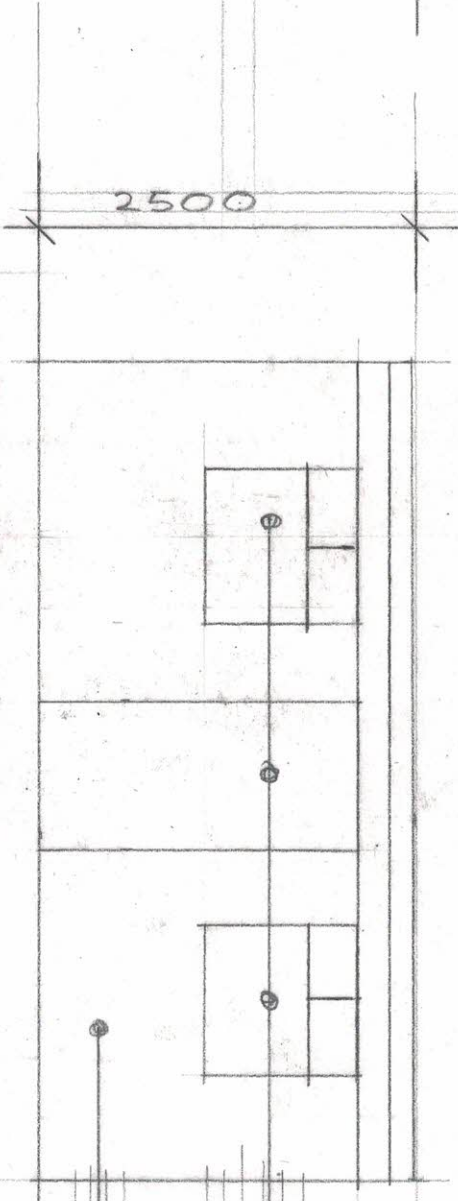

FRONT ELEVATION

WINDOWS AND
DOOR
FAIRFACED
BRICK FINISH

0 1 2 3 4 5
1:50 @ A3

OUTBUILDING AT
105 DORCHESTER WAYE, HAYES

SCALE 1:150 DATE MAY '22
2022/102/101