



Ground Floor Plan

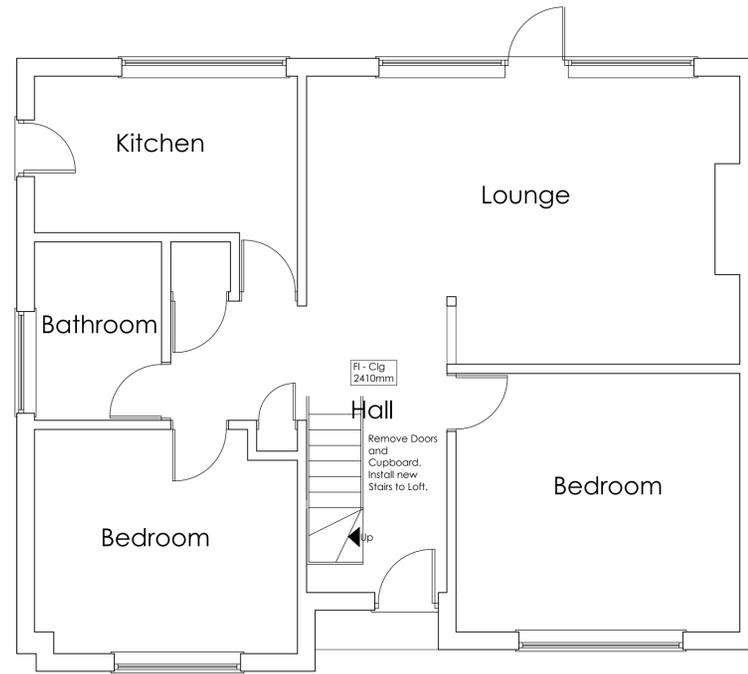

Proposed Ground Floor Plan

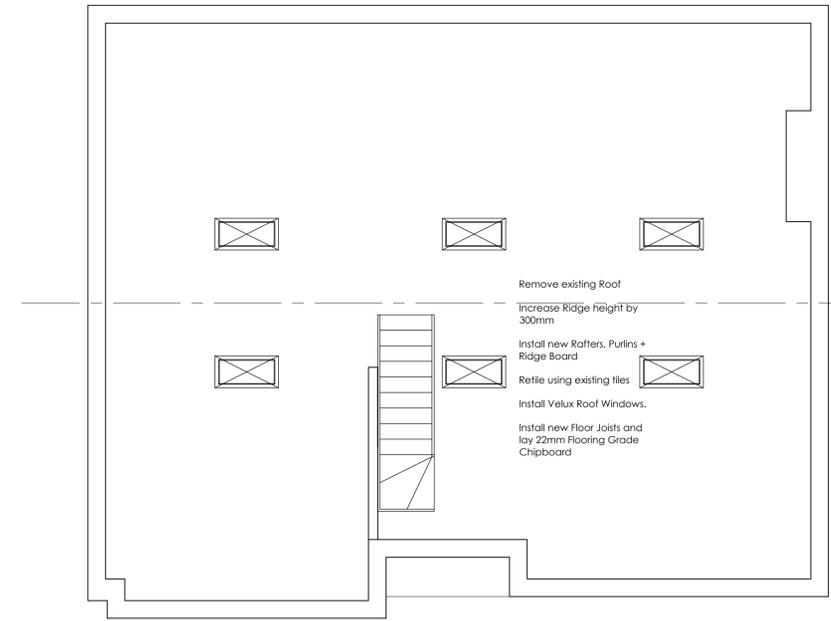

Proposed Loft Plan

Copyright of this drawing is retained by Designed Images. All dimensions to be verified on site by the Contractor and all discrepancies and/or omissions to be reported to Designed Images immediately upon discovery.
 Surveys have been computed on an arbitrary grid. All Levels are in metres and relate to Station XI.
 All direction arrows indicate UP unless otherwise stated. Visible features in the vicinity of any boundaries as shown on this survey, may not represent the extent of legally conveyed ownership.

Notes:

Job No.	37BRID
Sheet	1 of 1
Draw No.	37BRID-PPE01
Rev.	00
Date	February 2026
Scale	1:100 + 1:50 @ A1
Author	BJS
Checked	RJK

Mr + Mrs C Gallagher
 37 Bridle Road, HA5 2SP
 Proposed Raising Ridge Height
 Plans + Elevations