



Existing Ground Floor Plan

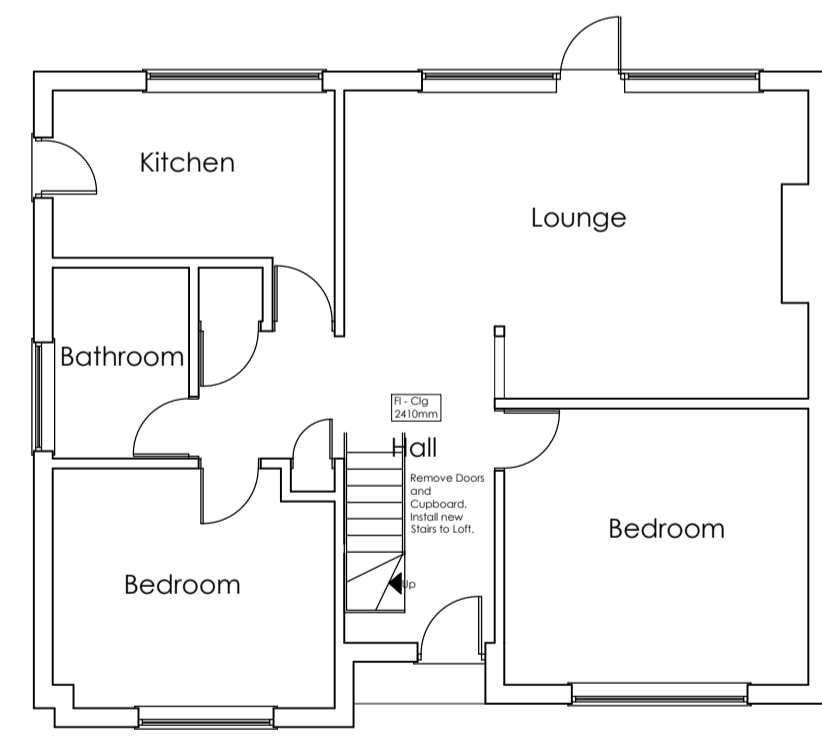


Proposed Ground Floor Plan

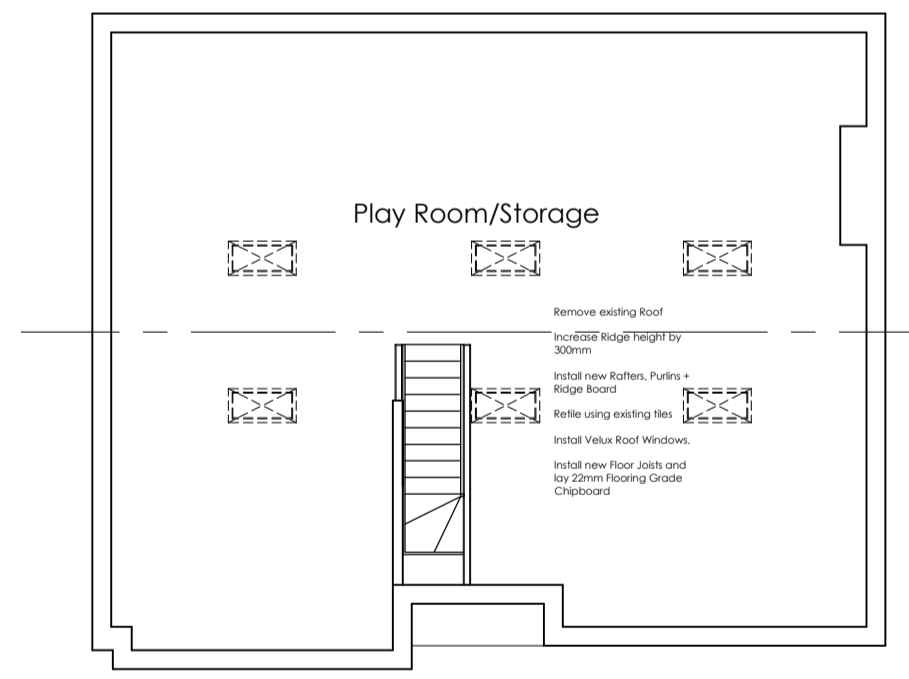

Proposed Loft Plan



Existing Roof Plan

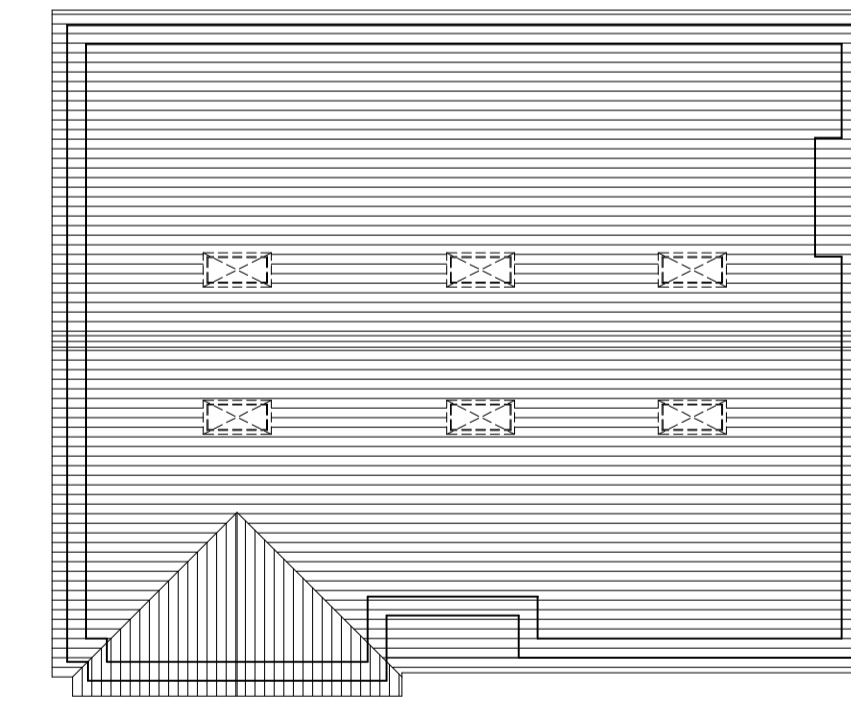

Proposed Roof Plan

|          |              |
|----------|--------------|
| Job No.  | 37BRID       |
| Sheet    | 1 of 1       |
| Draw No. | 37BRID-PPE01 |
| Rev.     | 01           |
| Date     | April 2026   |
| Scale    | 1:100 @ A1   |
| Author   | BJS          |
| Checked  | RJK          |

Notes:

Copyright of this drawing is retained by Designed Images. All dimensions to be verified on site by the Contractor and all discrepancies and/or omissions to be reported to Designed Images immediately upon discovery.  
 Surveys have been computed on an arbitrary grid. All Levels are in metres and relate to Station XI.  
 All direction arrows indicate UP unless otherwise stated. Visible features in the vicinity of any boundaries, as shown on this survey, may not represent the extent of legally conveyed ownership.