


NOTES

- This drawing to be read in conjunction with the design risk assessment prepared by Studio KALM LTD.
- This drawing to be read in conjunction with all relevant drawings and specifications produced by MK and other members of the design team.
- All dimensions are in millimeters unless otherwise stated.
- Any discrepancies in dimensions are to be reported to the designer immediately.
- All information subject to detailed site survey, it is the duty of the contractor and his agent to check all dimensions on site.
- This drawing is the copyright © of Studio KALM, do not reproduce without permission.

0 0.5m 1m 2m 5m

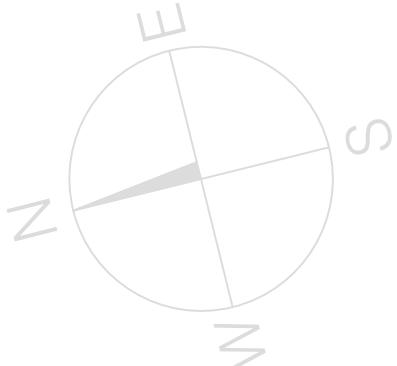

Proposed walls
Existing walls

- 20/05/2024 For Planning
REV DATE DESCRIPTION
DRAWN BY

PLANNING APPLICATION

project title
Loft conversion & dormer extension
46 Addison Way, HA6 1SZ, Northwood

drawing title
Proposed Plans

drawing number
2418 PA GA 1012

revision

scale


1:100 @ A3

date / drawn by / checked by

01.01.2024 / MK / MK


Studio KALM

3 Montrose Court
Finchley Road
NW11 6AG London
074 55 66 1984
office@studiotokalm.com

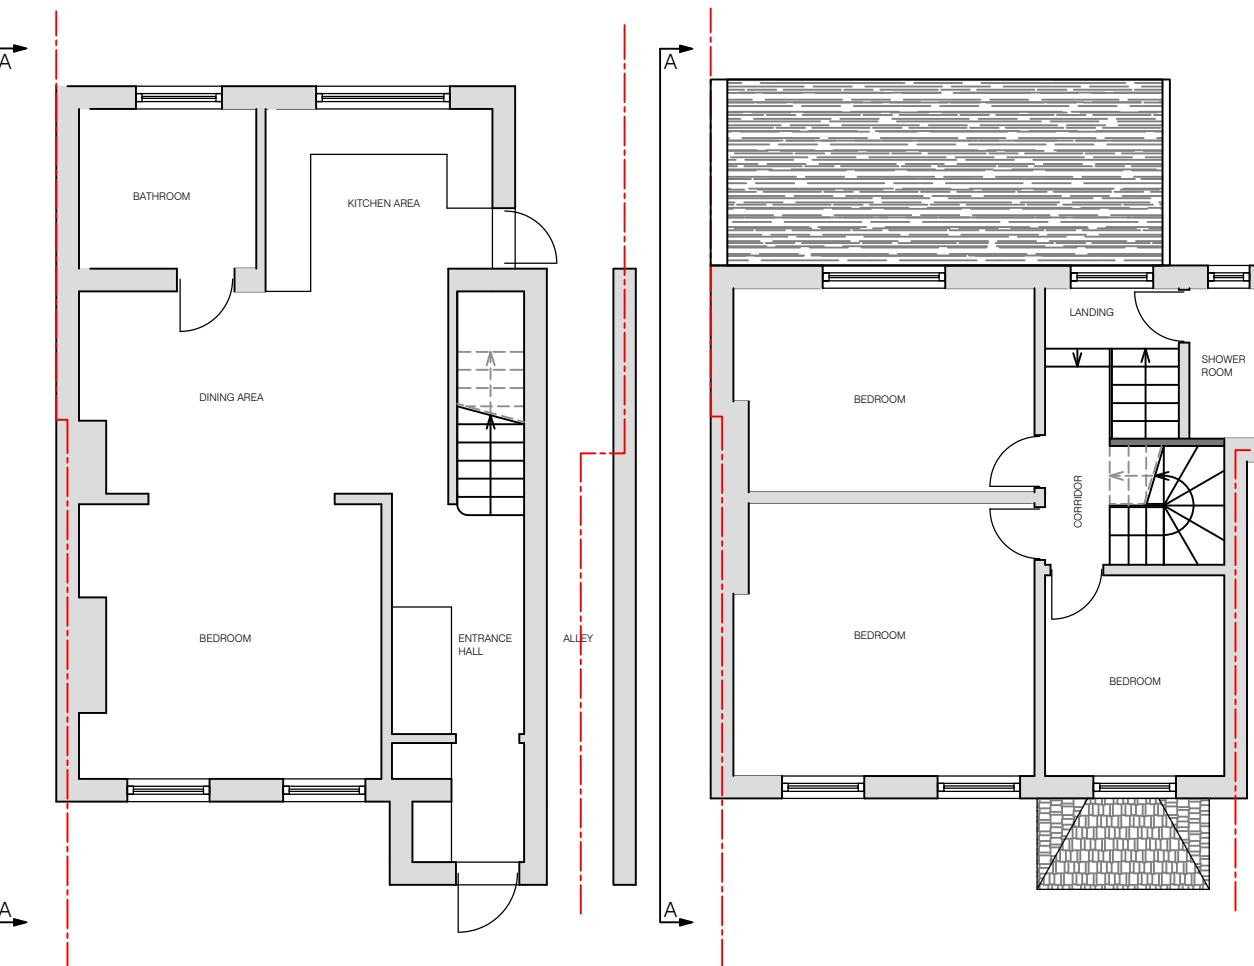


01
1012 Proposed Ground Floor Plan
1:100@A3

02
1012 Proposed First Floor Plan
1:100@A3

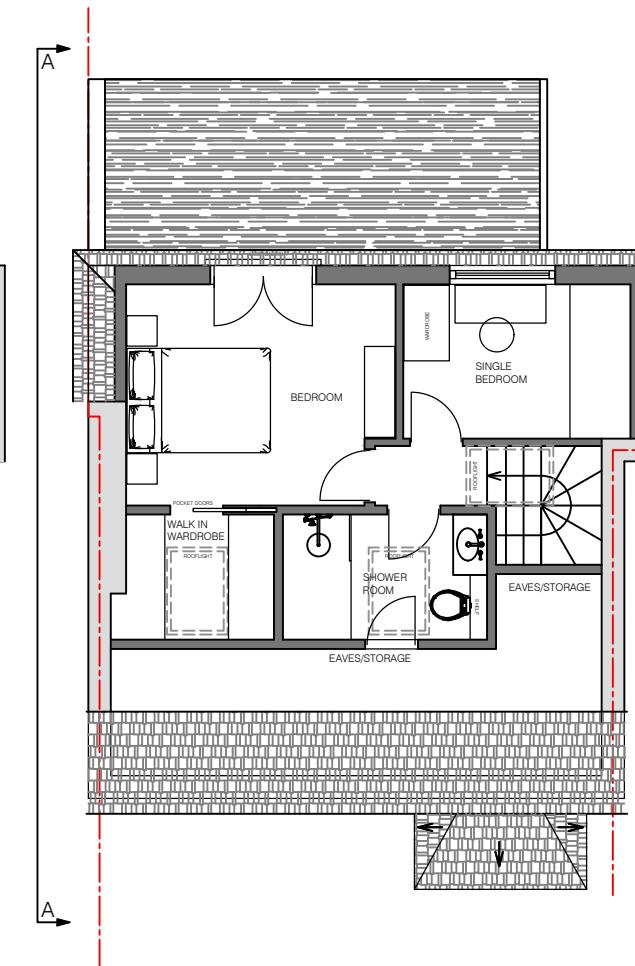

03
1012 Proposed Loft Plan
1:100@A3

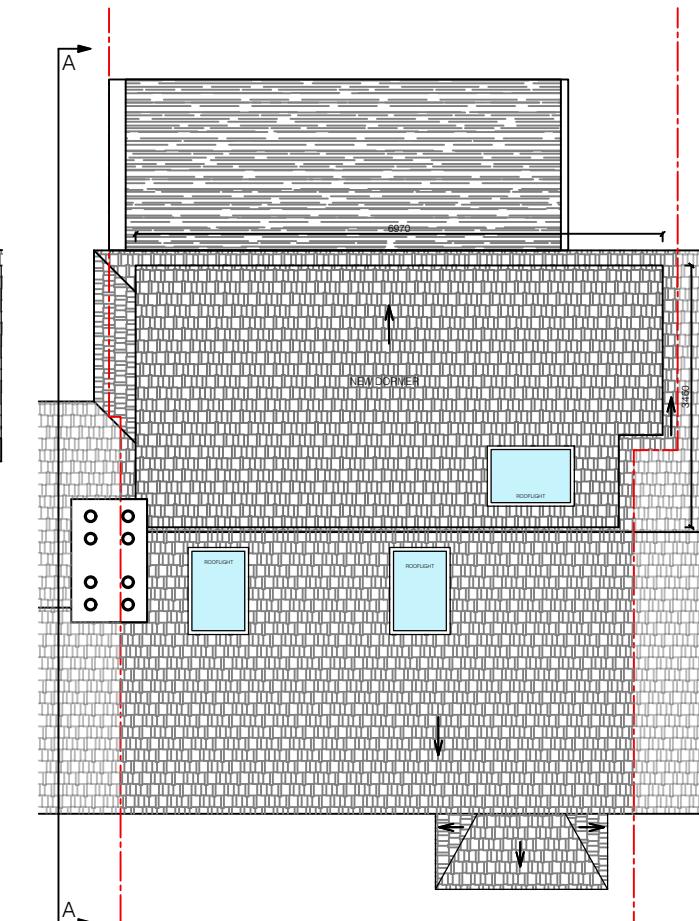

04
1012 Proposed Roof Plan
1:100@A3