

Important Information:
 Any Drainage that has been investigated should be checked against statutory records to confirm details before proceeding with any design work.
 We advise that an arborist be appointed to correctly determine the species and condition of all trees surveyed prior to any design work.
 All information contained in this drawing (including digital data) should be checked and verified prior to any fabrication or construction.


Survey Legend

FENCES		Trees
BARBED WIRE FENCE	BW	
CORRUGATED IRON FENCE	CI	
CLOSE BOARD FENCE	CB	
CHEMICAL PAINTED FENCE	CP	
IRON RAIL FENCE	IR	
POST AND CABLE FENCE	PC	
POST AND RAIL FENCE	PR	
POST AND WIRE FENCE	PW	
CHANNEL FENCE	CL	
LADDER FENCE	LL	
INTERWOVEN FENCE	IW	
WIRE MESH FENCE	WM	
Hedges		
Walls		Walls 2.0m (With to Scale)
Fences		Walls 1.8m (With to Scale)

ABBREVIATIONS

BOLLARD	Br	MARKER	Mk
BRITISH TELECOM	BT	NOTICE BOARD	NB
CONCRETE PAVING SLABS	CPS	PARKING METER	PM
COVER LEVEL	CL	ROAD PLATE	RNP
DRIVE	DR	ROAD SIGN	RS
ELECTRIC INSPECTION COVER	EC	RODING EYE	RE
ELECTRICITY POLE	EP	RETAINING WALL	Rw
FIRE HYDRANT	FH	RUNNERT PIPE	RWP
FLOWER BED	FB	STOP VALVE	SV
FOOTPATH	FP	TELEPHONE POLE	TP
GAS VALVE	GV	TELEPHONE CALL BOX	TCB
GULLY	Gy	TRAFFIC LIGHT	TL
INSPECTION COVER	IC	UNABLE TO LIFT	UTL
PIPE INSERT LEVEL	IL	UNKNOWN	UNK
PIPE DIA	PD	VENT PIPE	VP
MAN HOLE	MH	WATER METER	WM
THRESHOLD	TH	DIAMETER	Ø
WINDOW SILL LEVEL	WSL	UNDER BEAM LEVEL	UL
WINDOW HEAD LEVEL	WHL	FLOOR LEVEL	FL
CEILING LEVEL	CL	DOOR HEAD LEVEL	DL

Section Layout

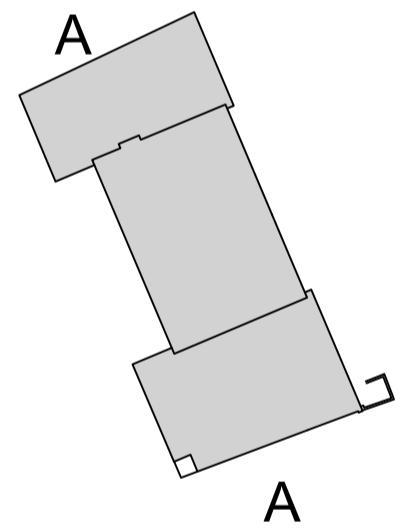

North:



Grid: (OSGB36) centered on STN 1 with scale factor 1.000000. Vertical datum is Ordnance Datum Newlyn.
Levelling: Geoid model:
Levelling: Ordnance Datum

Drawing Title: Section A-A
Site Address: 24 Duck's Hill Rd
 Northwood
 HA6 2NR

Client:

YNS Properties Ltd

Surveyor: MSM Drawn By: MSM Verified By: ATS Date: 20.12.2024

MIC No: MICMBS0064 Rev: 001

Scale: 1:50m @ A1 Date: 31.12.2024