

Typical Images of Selected Trees:



Malus bacatta 'Street Parade'

Carpinus betulus 'Frans Fontaine'

Prunus avium 'Plena'

Pyrus calleryana 'chanticleer'

General Purpose Wildflower


Meadow Seed Mix sown@5gms/m²

Agrimony(Agrimonia eupatoria)
Bird's-foot Trefoil(Lotus corniculatus)
Corn Cockle(Agrostemma githago)
Corn Poppy(Papaver rhoeas)
Cornflower(Centaurea cyanus)
Field Scabious(Knautia arvensis)
Foxglove(Digitalis purpurea)
Greater Knapweed(Centaurea scabiosa)
Kidney Vetch(Anthyllis vulneraria)
Lesser Knapweed(Centaurea nigra)
Meadow Cranesbill(Geranium pratense)
Musk Mallow(Malva moschata)
Oxeye Daisy(Leucanthemum vulgare)
Purple Loosestrife(Lythrum salicaria)
Ragged Robin(Silene flos-cuculi)
Red Clover(Trifolium pratense)
Sainfoin(Onobrychis vicifolia)
Small Scabious(Scabiosa columbaria)
Teasel(Dipsacus fullonum)
Viper's Bugloss(Echium vulgare)
White Clover(Trifolium repens)
'Wild Marjoram(Origanum vulgare)
Yarrow(Achillea millefolium)
Yellow Rattle(Rhinanthus minor)
Grass Species included: Browntop Bent 4.4%
Crested Dogtail 1.6%,
Strong Creeping Red Fescue 28%,
Chewings Fescue 24%,
Slender Creeping Red Fescue 20%,
Yellow Oat Grass 1.0%, Sweet Vernal Grass 1.0%

Tree, Shrub & Groundcover Planting Schedule

Trees		Density	Girth	Pot Size	Specification
Number	Species				
1x	Carpinus betulus 'Frans Fontaine'	Counted	18-20cm	250L	Extra Heavy Standard :Clear Stem 150-175
96x	Crataegus monogyna	3/m ²	Whip	Bare Root	Multi-Stemmed
4x	Malus baccata 'Street Parade'	Counted	18-20cm	150L	Extra Heavy Standard :Clear Stem 150-175
2x	Malus domestica 'Discovery'	Counted	12-14cm	85L	Light Standard :Clear Stem 150-175
2x	Malus domestica 'Worcester Pearmain'	Counted	12-14cm	85L	Light Standard :Clear Stem 150-175
2x	Prunus avium 'Early Rivers'	Counted	12-14cm	85L	Light Standard
1x	Prunus avium 'Kordia'	Counted	12-14cm	85L	Light Standard
1x	Prunus avium 'Plena'	Counted	18-20cm	150L	Extra Heavy Standard :Clear Stem 175-200
2x	Prunus domestica 'Victoria'	Counted	12-14cm	85L	Light Standard :Clear Stem 150-175
2x	Pyrus calleryana 'Chanticleer'	Counted	18-20cm	150L	Extra Heavy Standard :Clear Stem 175-200
2x	Pyrus communis 'Conference'	Counted	12-14cm	85L	Light Standard :Clear Stem 150-175
Shrubs		Density	Pot Size	Specification	
Number	Species				
123x	Euonymus 'Jean Hugues'	4/m ²	5L	Bushy	
7x	Fuchsia 'Flash'	4/m ²	5L	Several shoots	
15x	Hebe 'Wiri Charm'	4/m ²	5L	Bushy	
92x	Hebe 'Wiri Cloud'	5/m ²	3L	Bushy	
95x	Ilex aquifolium	3/m ²	5L	Leader With Laterals	
4x	Laurus nobilis	Counted	15L	Bushy	
105x	Ligustrum ovalifolium	3/m ²	5L	Leader With Laterals	
19x	Nandina domestica 'Firepower'	3/m ²	5L	Leader With Laterals	
4x	Photinia fraseri 'Red Robin'	Counted	15L	Bushy	
77x	Prunus 'Otto Luyken'	3/m ²	5L	Bushy	
77x	Prunus lusitanica	2/m ²	10L	Bushy	
60x	Sambucus nigra	3/m ²	Bare Root	Leader With Laterals	
21x	Skimmia 'Fragrans'	3/m ²	5L	Bushy	
21x	Skimmia 'Rubella'	3/m ²	5L	Bushy	
78x	Viburnum lanata	3/m ²	5L	Whip :Leader With Laterals	
48x	Viburnum tinus 'Eve Price'	3/m ²	5L	Bushy	
65x	Vinca minor	6/m ²	3L	Several shoots	
Herbaceous		Pot Size	Density		
Number	Species				
66x	Tiarella 'Sugar & Spice'	3L	5/m ²		
Climbers		Density	Pot Size	Specification	
Number	Species				
4x	Hydrangea petiolaris	Counted	5L	Several Shoots :Caned	
2x	Lonicera periclymenum	Counted	5-7.5L	Several Shoots :Caned	
6x	Lonicera x purpusii 'Winter Beauty'	Counted	5L	Several Shoots :Caned	
9x	Trachelospermum jasminoides	Counted	10L	Several Shoots :Caned	
Grasses		Density			
Number	Species				
53x	Luzula sylvatica	4/m ²			

Key to Planting, Turfing & Wildflower Seeding

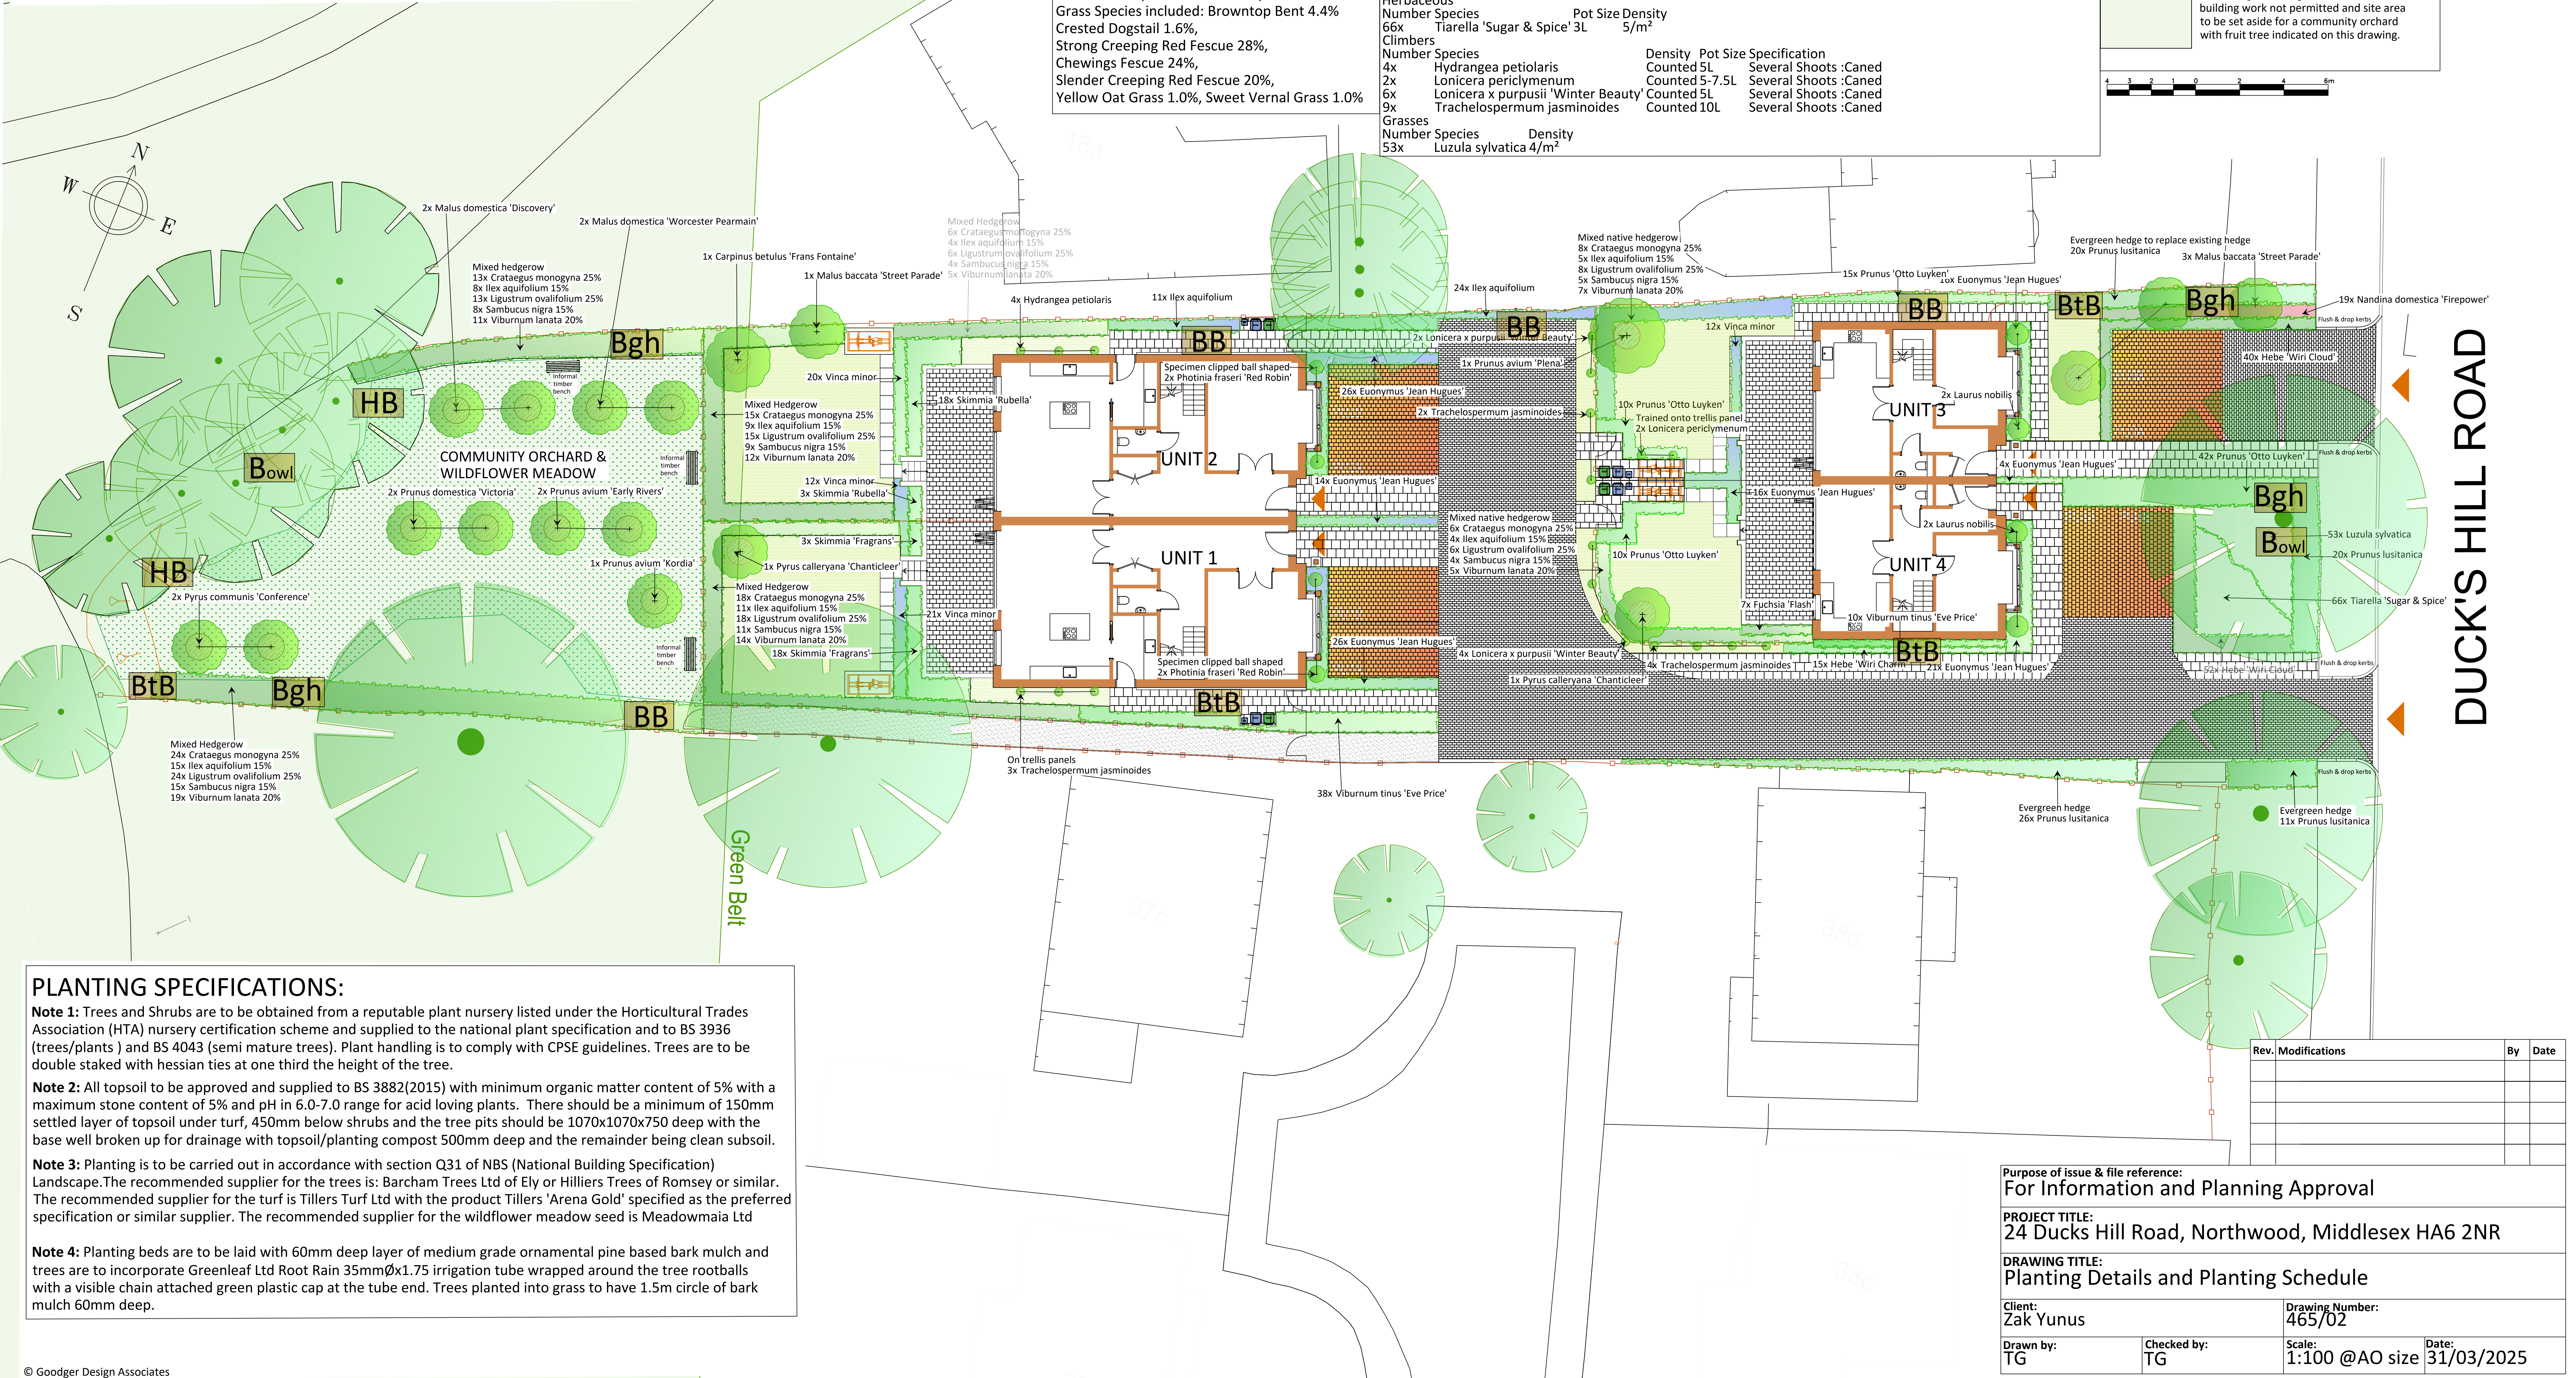

PLANTING SPECIFICATIONS:

Note 1: Trees and Shrubs are to be obtained from a reputable plant nursery listed under the Horticultural Trades Association (HTA) nursery certification scheme and supplied to the national plant specification and to BS 3936 (trees/plants) and BS 4043 (semi mature trees). Plant handling is to comply with CPSE guidelines. Trees are to be double staked with hessian ties at one third the height of the tree.

Note 2: All topsoil to be approved and supplied to BS 3882(2015) with minimum organic matter content of 5% with a maximum stone content of 5% and pH in 6.0-7.0 range for acid loving plants. There should be a minimum of 150mm settled layer of topsoil under turf, 450mm below shrubs and the tree pits should be 1070x1070x750 deep with the base well broken up for drainage with topsoil/planting compost 500mm deep and the remainder being clean subsoil.

Note 3: Planting is to be carried out in accordance with section Q31 of NBS (National Building Specification) Landscape.The recommended supplier for the trees is: Barcham Trees Ltd of Ely or Hilliers Trees of Romsey or similar. The recommended supplier for the turf is Tillers Turf Ltd with the product Tillers 'Arena Gold' specified as the preferred specification or similar supplier. The recommended supplier for the wildflower meadow seed is Meadowmaia Ltd

Note 4: Planting beds are to be laid with 60mm deep layer of medium grade ornamental pine based bark mulch and trees are to incorporate Greenleaf Ltd Root Rain 35mmØx1.75 irrigation tube wrapped around the tree rootballs with a visible chain attached green plastic cap at the tube end. Trees planted into grass to have 1.5m circle of bark mulch 60mm deep.