
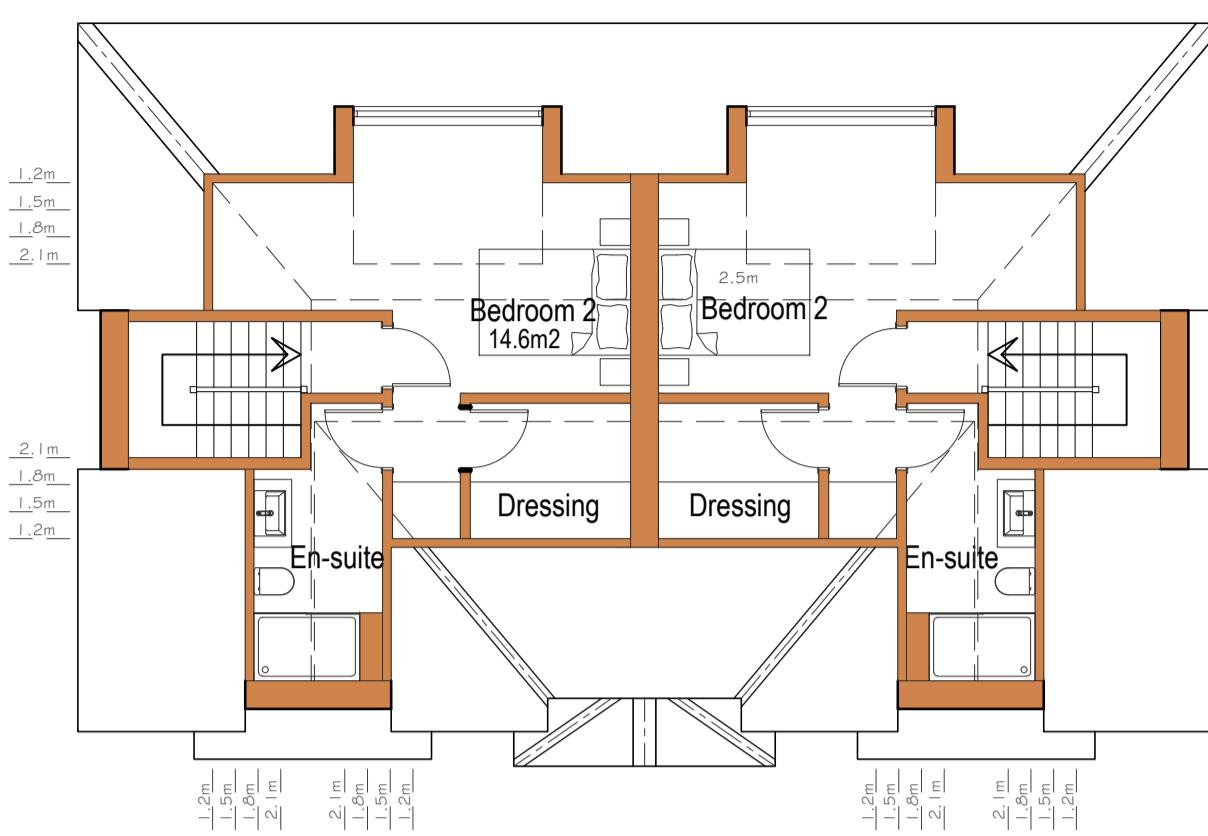



Notes:

- 1) ALL DIMENSIONS, LEVELS AND CLEARANCES TO BE CHECKED ON SITE PRIOR TO WORKS COMMENCING
- 2) THIS DRAWING SHOULD BE READ IN CONJUNCTION WITH ALL OTHER PROJECT RELATED DRAWINGS, SPECIFICATIONS AND DOCUMENTS
- 3) ANY DISCREPANCY BETWEEN THIS DRAWING, OTHER DRAWINGS FOR THE PROJECT OR CONTRACT, OR THE SPECIFICATION/BILLS OF QUANTITIES MUST BE CLARIFIED BEFORE COMMENCEMENT OF ANY WORK OR ORDERING OF ANY MATERIALS
- 4) PLEASE CONSULT THE AUTHOR OR PROJECT MANAGER SHOULD THE READER REQUIRE CLARIFICATION ON ANY PART OF THIS DRAWING
- 5) THE COPYRIGHT OF THE DRAWING AND DESIGN IS THE PROPERTY OF JSA ARCHITECTS LTD. THIS INFORMATION HAS BEEN ISSUED UNDER SPECIFIC TERMS FOR THIS PROJECT AND MAY ONLY BE USED AND REPRODUCED ACCORDINGLY


0 1 2 4 6m
1:100

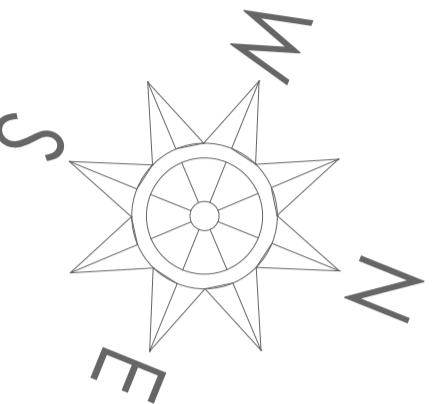


Second Floor Plan

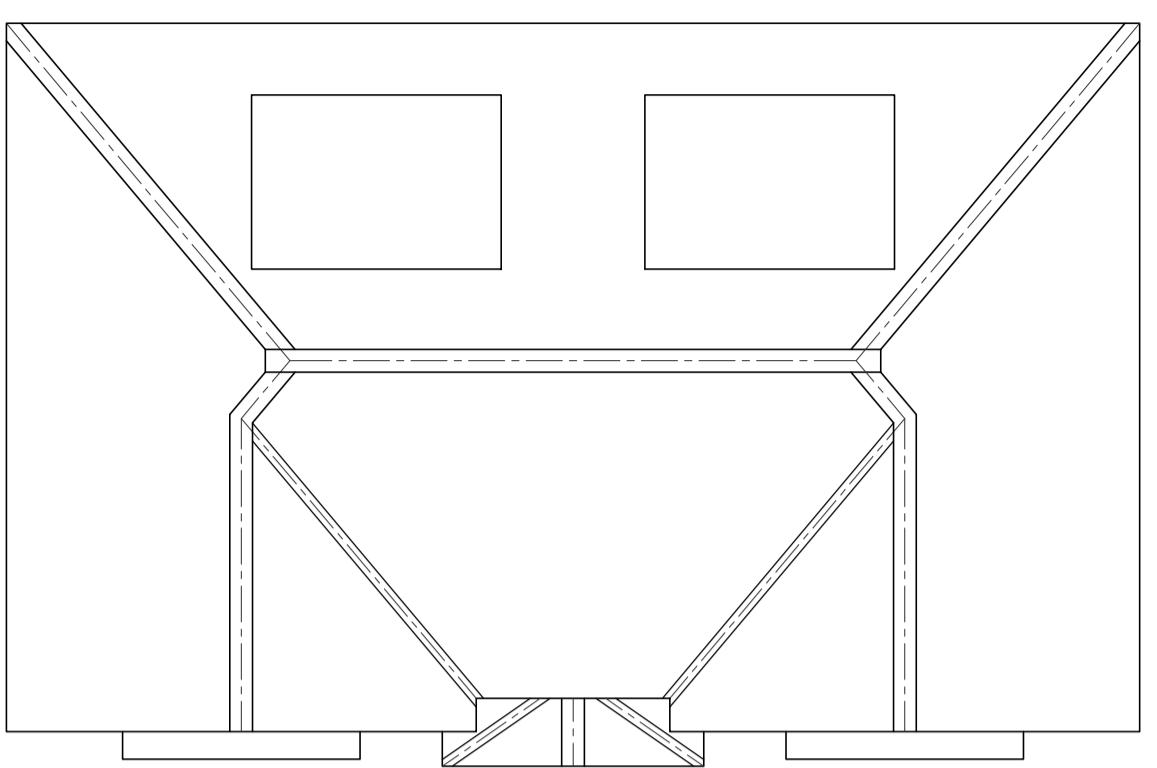

Roof Floor Plan

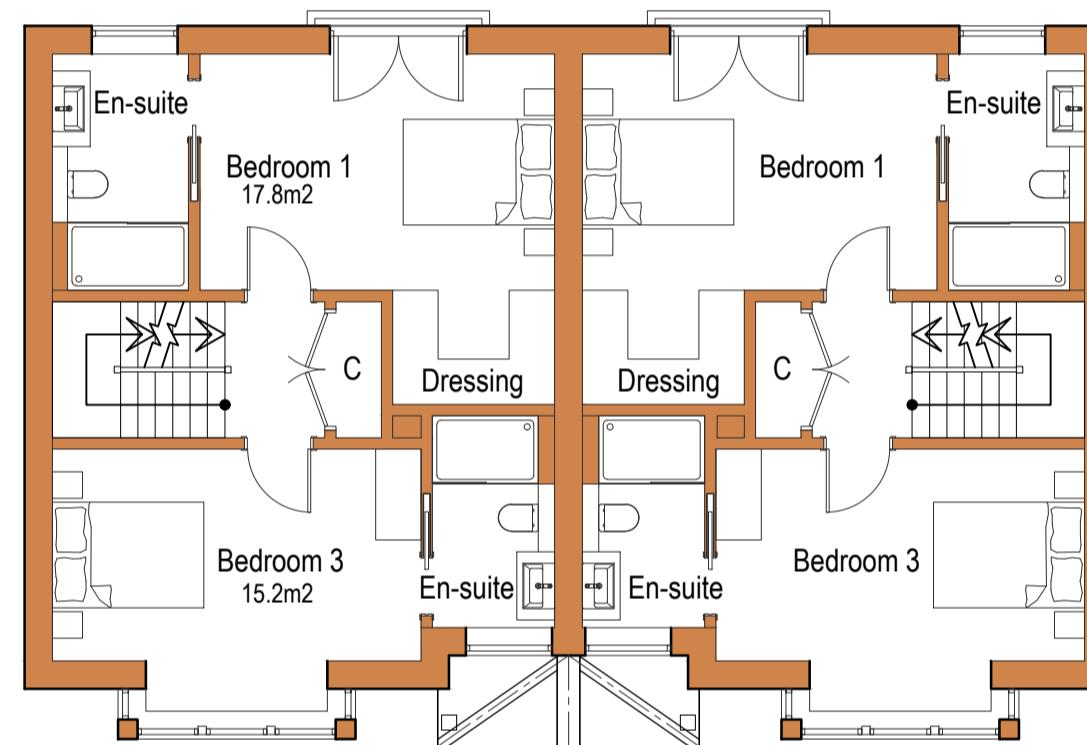

First Floor Plan

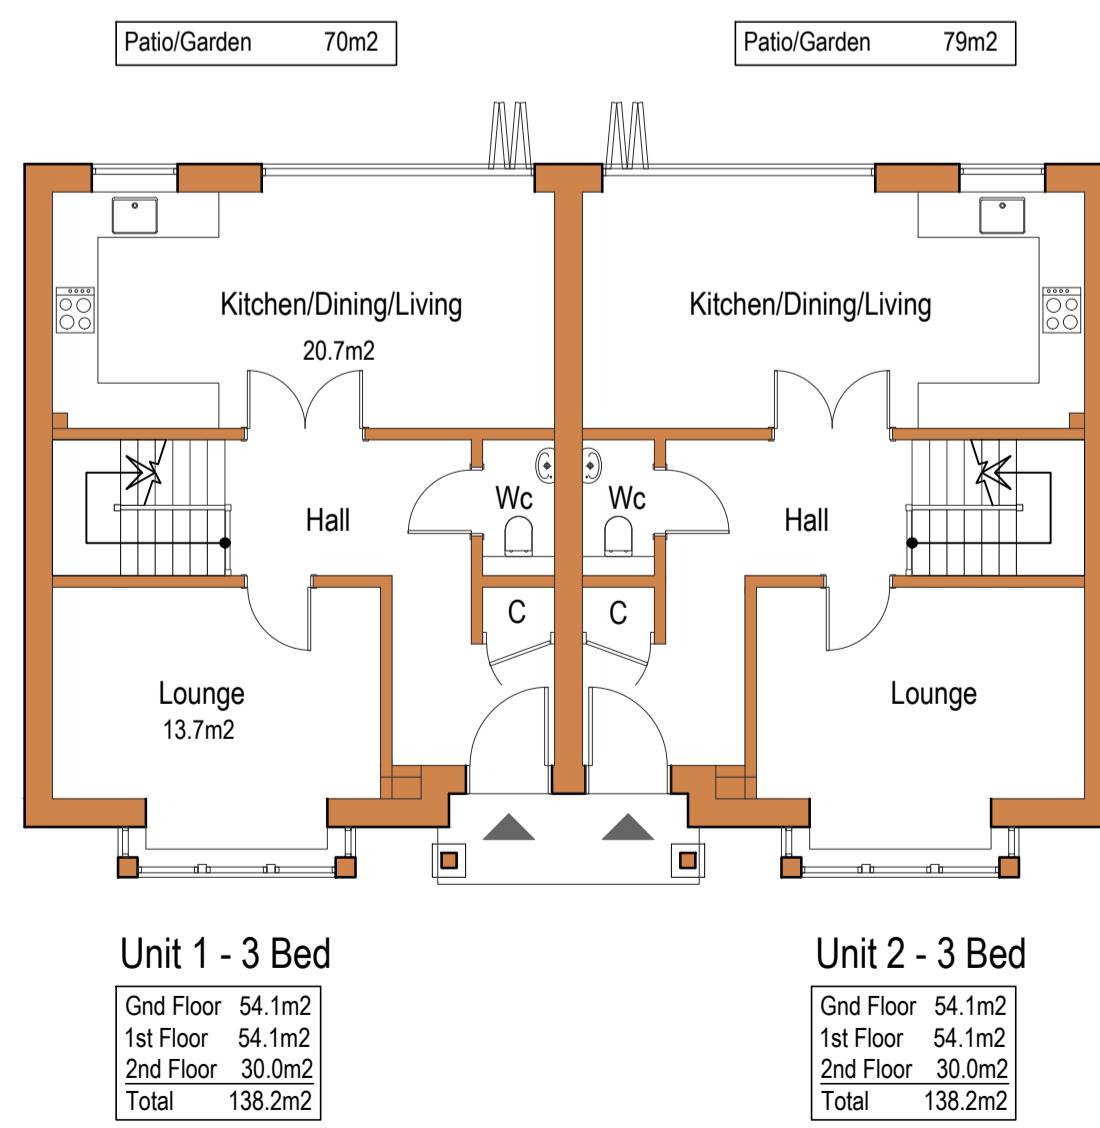

Ground Floor Plan

B	replacing window with a Juliet balcony to bedroom 1.	CK	19/05/25
A	Swapping of unit numbers	CK	23/04/25
REV:	DESCRIPTION:	BY:	DATE:
STATUS: PLANNING			

jsa
jsa architects
Middle Shop
Waltham Road
Maidenhead SL6 3NH
01628 828 241-4
reception@jsaarchitects.com
www.jsaarchitects.com

SITE: 24 Ducks Hill Road
Northwood HA6 2NR
CLIENT: Zak Yunus

TITLE: Front Houses - Unit 1-2
Floor Plans

SCALE AT A1:	1:100	DATE:	04/2025	DRAWN:	JJ	CHECKED:	CP
PROJECT:	YDHR	DRAWING NO:	PL-230	REVISION:	B		