
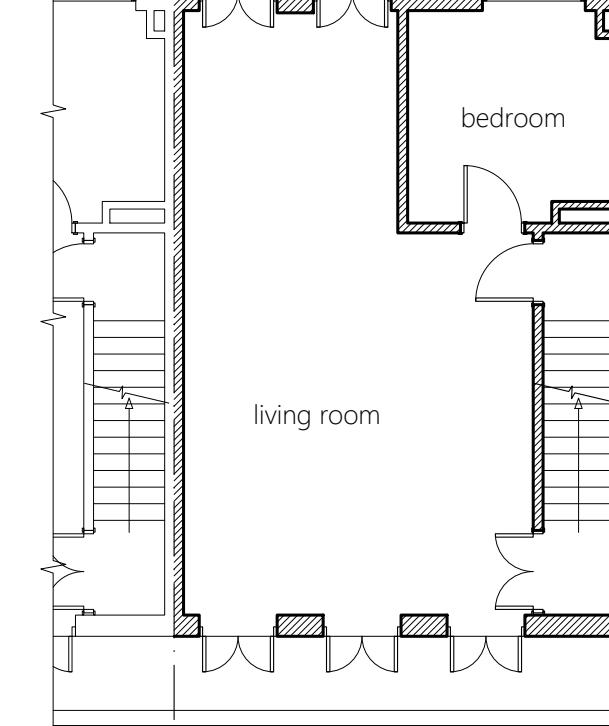


0.5m 0 1m 2m 3m 4m 5m

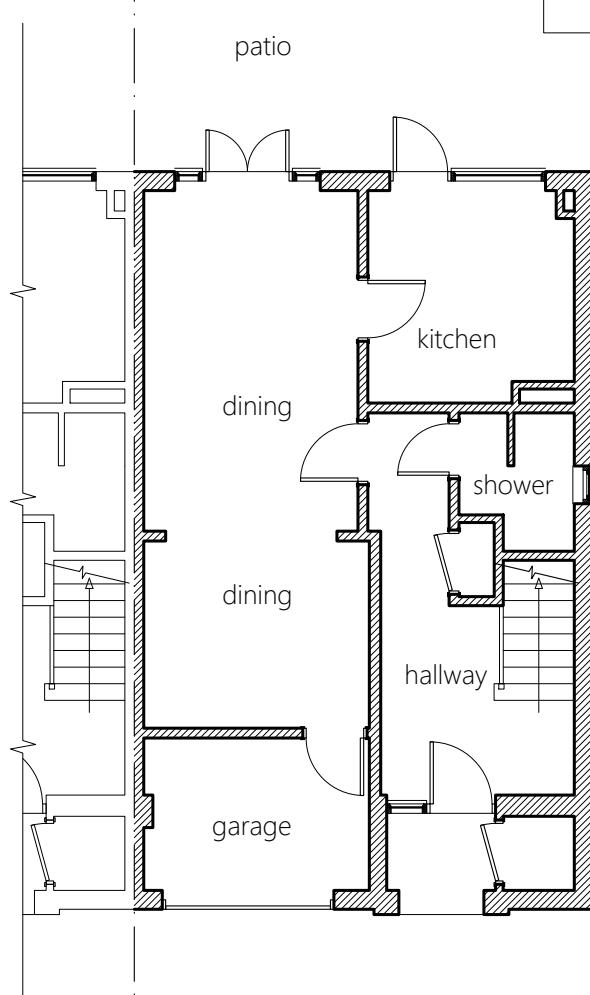

no.50

no.51

no.52

no.51

no.52

ground floor extension at 51 Azalea Walk  
existing floor plans

scale- 1:100 @A3 date- Nov2024  
drawing number 2411984-SU100