





EXISTING FRONT ELEVATION



EXISTING REAR ELEVATION

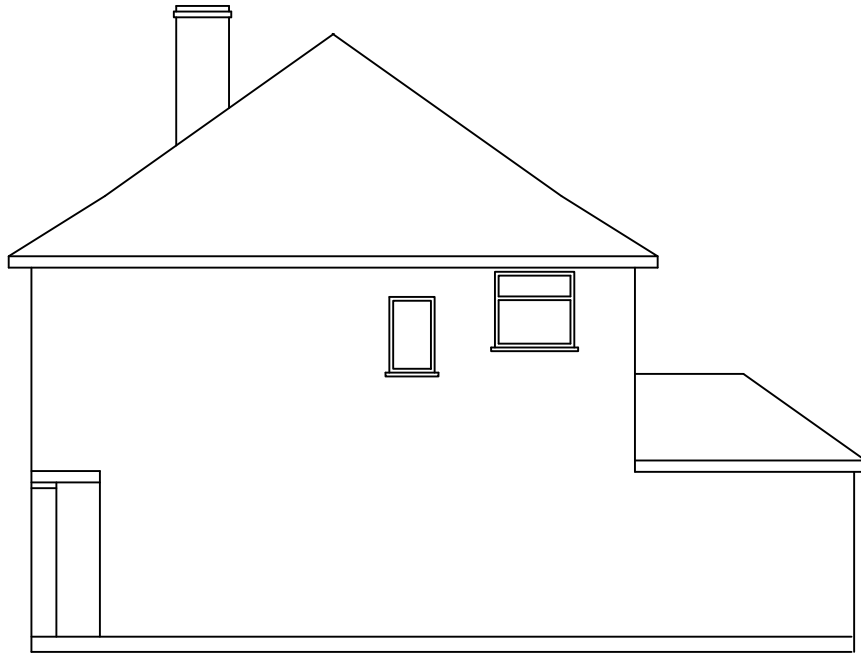

EXISTING SIDE ELEVATION

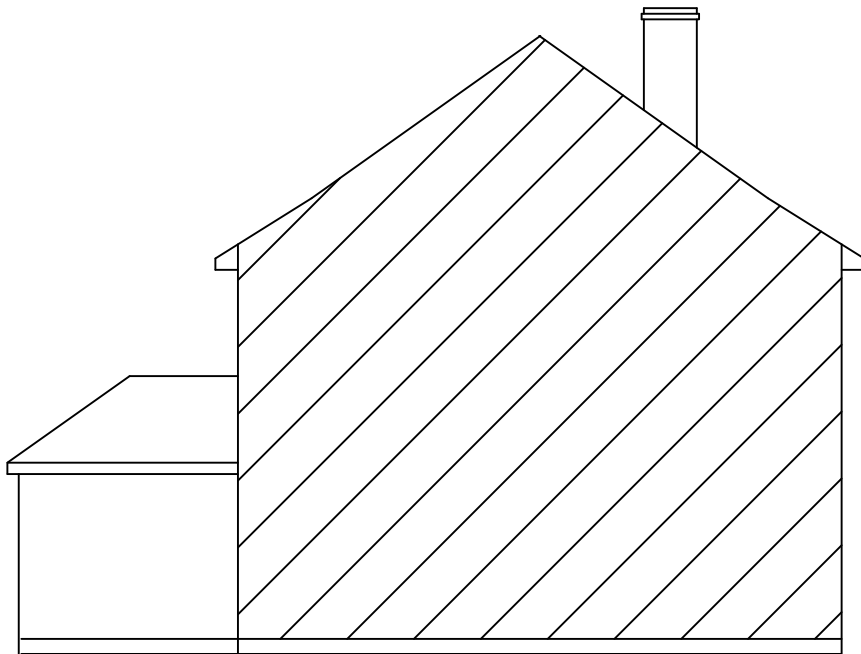


EXISTING SIDE ELEVATION




PROPOSED FRONT ELEVATION




PROPOSED REAR ELEVATION

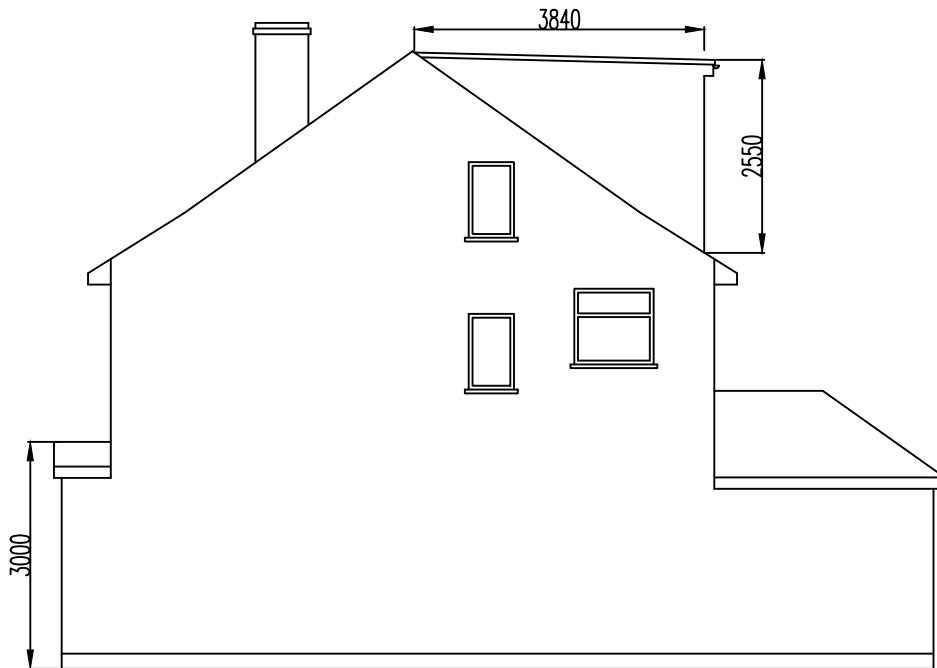

PROPOSED SIDE ELEVATION

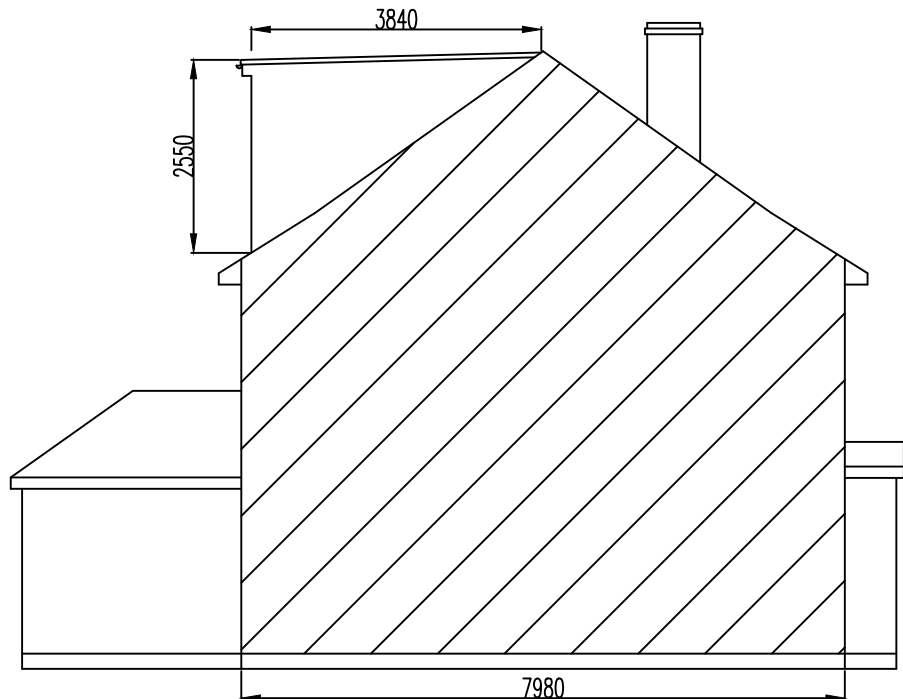

PROPOSED SIDE ELEVATION

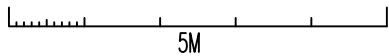

INCREASE IN ROOF VOLUME
HIP TO GABLE = $7.98 \times 7.98 \times 2.76 / 12 = 14.65 \text{ M}^3$
REAR DORMER = $3.84 \times 2.55 \times 4.92 / 2 = 24.08 \text{ M}^3$
TOTAL INCREASE = $38.73 \text{ M}^3 < 50.00 \text{ M}^3 \text{ OK}$

Revisions		
	Date	Description
A	11/11/2022	PORCH SIZE REDUCED AND NOTE ADDED (UNDERLINED)
Drawn		Checked
Scale		Date
1:100 @ A3		17/10/2022

Drawing Title : ELEVATIONS LOFT AND PORCH 133 ADELPHI CRESCENT HAYES UB4 8ND
Drawing No: KGS/ADE/1055PL1/2A