

Project

Site Address

165 Linden Avenue

Lawful Development – Existing Use

Sheet No 02

Consultants

architecture + planning

53 Springfield Road, East Ham, London, E6 2AH

020 8090 7282 | +44 7442 795 333

info@adaptconsultants.co.uk

www.adaptconsultants.co.uk


1:100

PreExisting Drawings


June 2023

A3


Lawful Development – Existing Use

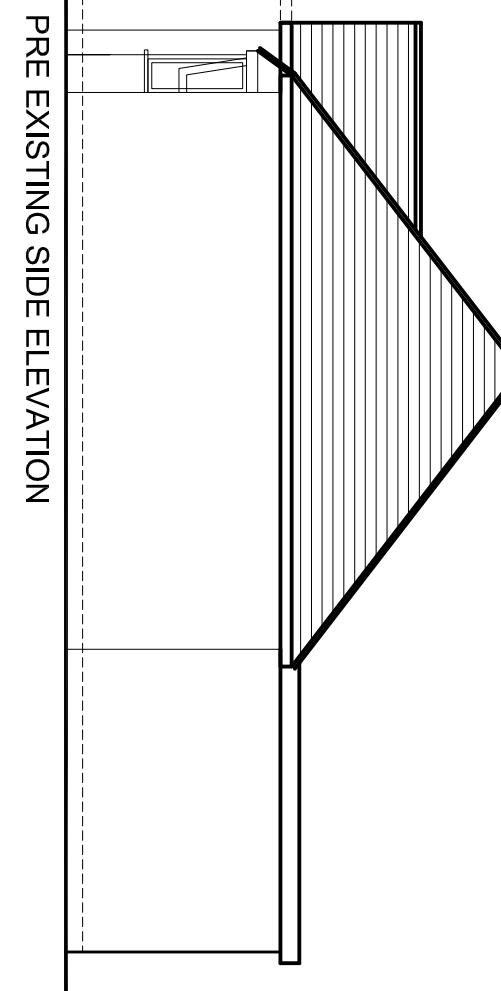


PRE EXISTING SIDE ELEVATION

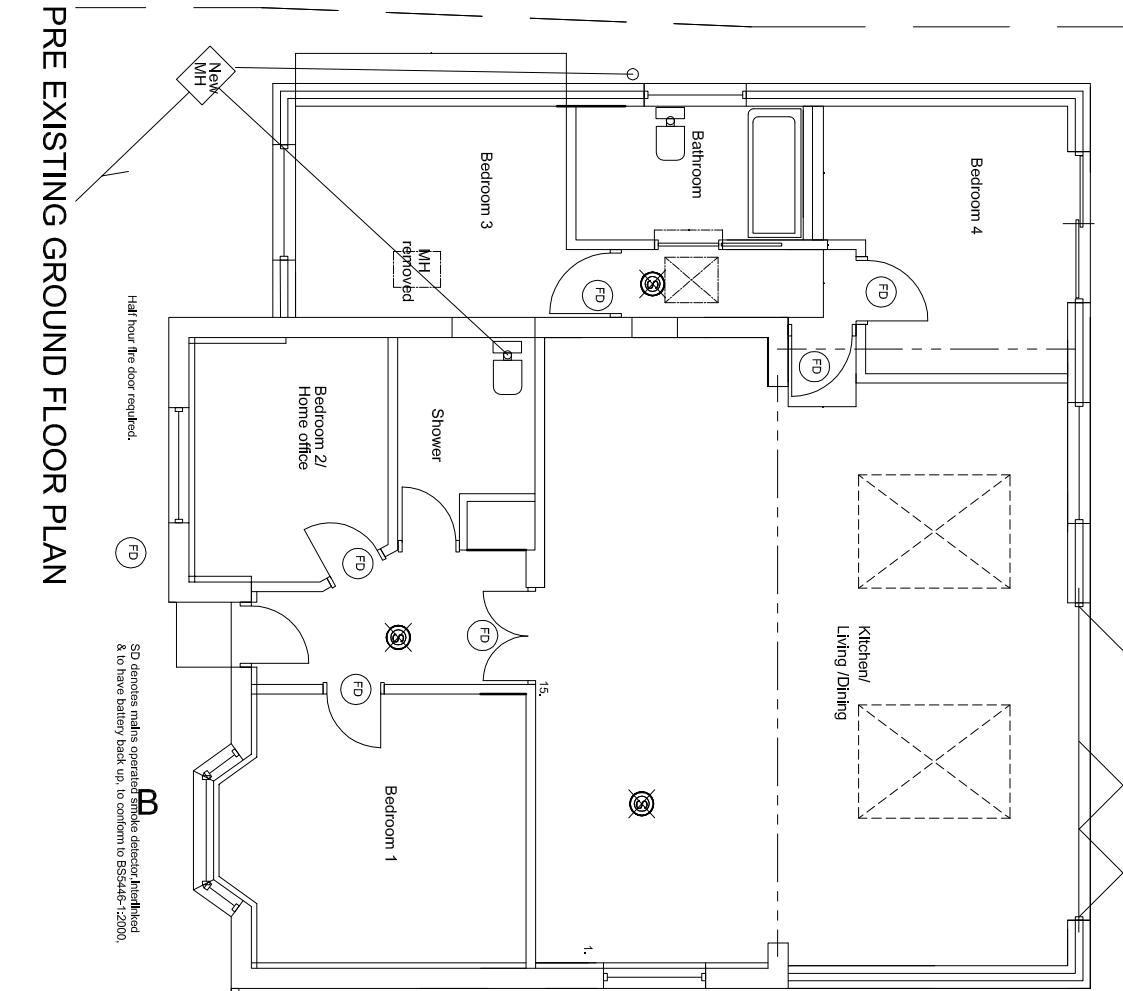


PRE EXISTING GROUND FLOOR PLAN

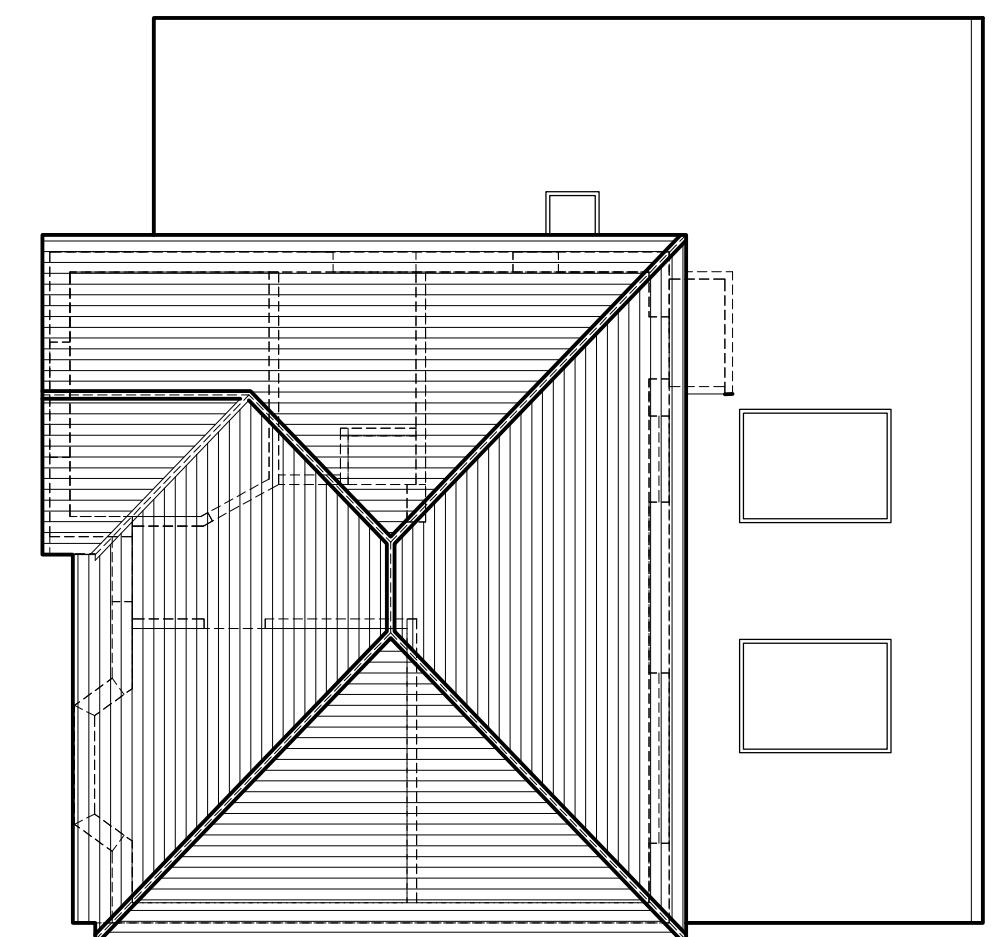

PRE EXISTING ROOF PLAN

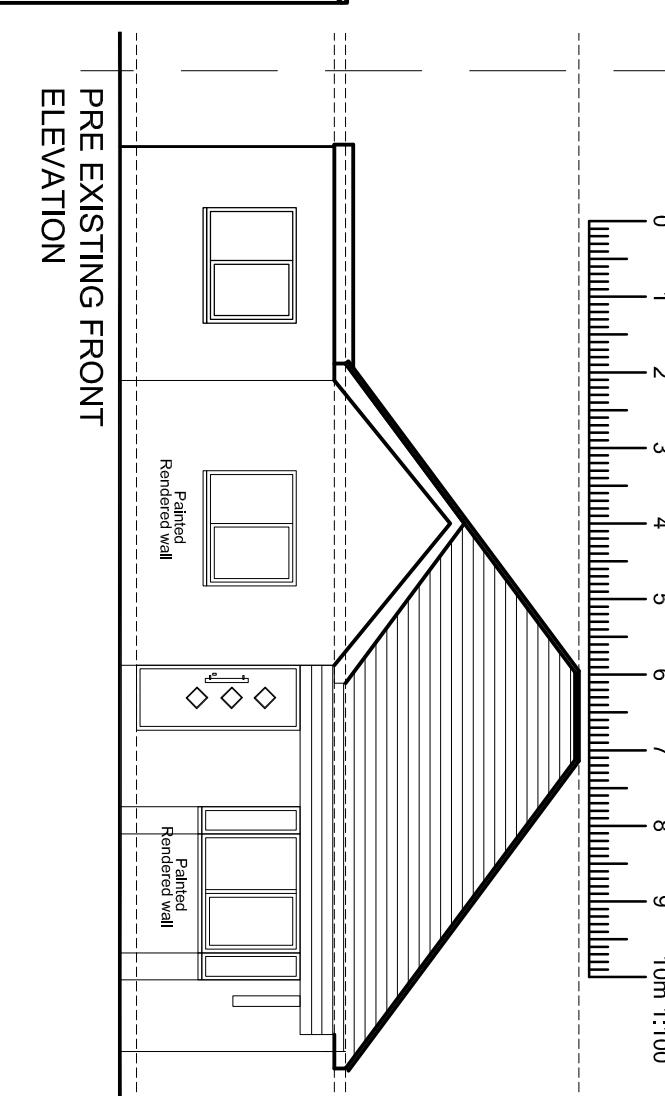

PRE EXISTING FRONT ELEVATION

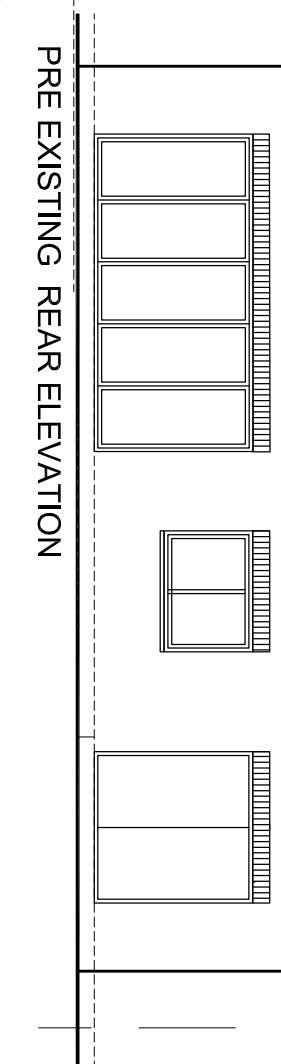

PRE EXISTING REAR ELEVATION

