


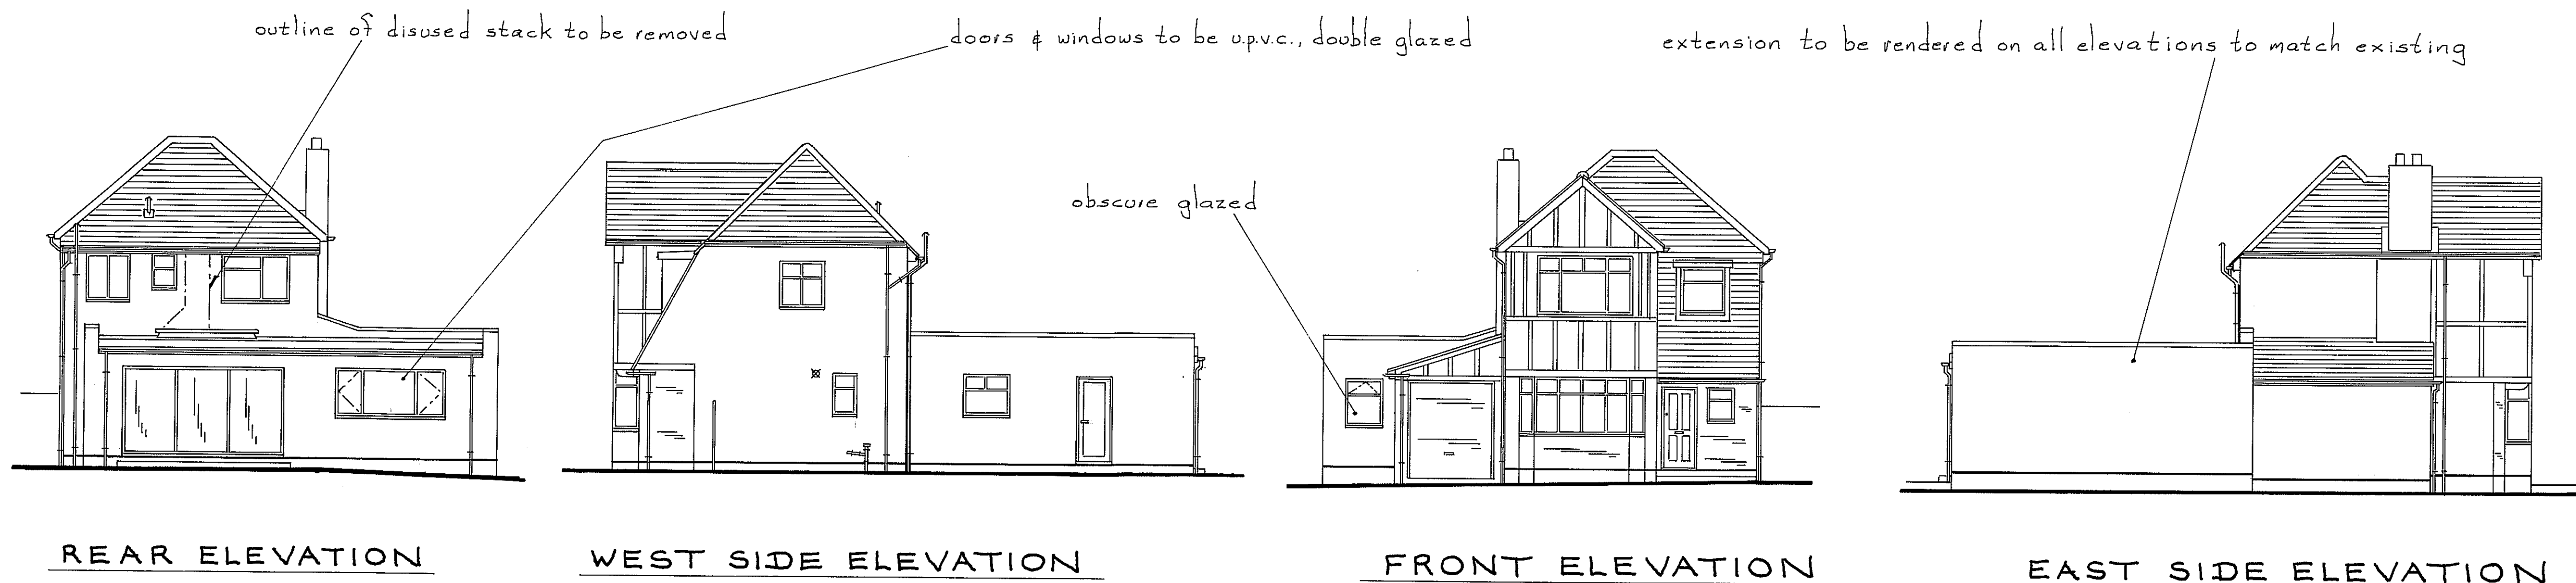


0 1 2 3 metres



Scale Bar 1:50

0 1 2 3 metres

Scale Bar 1:100

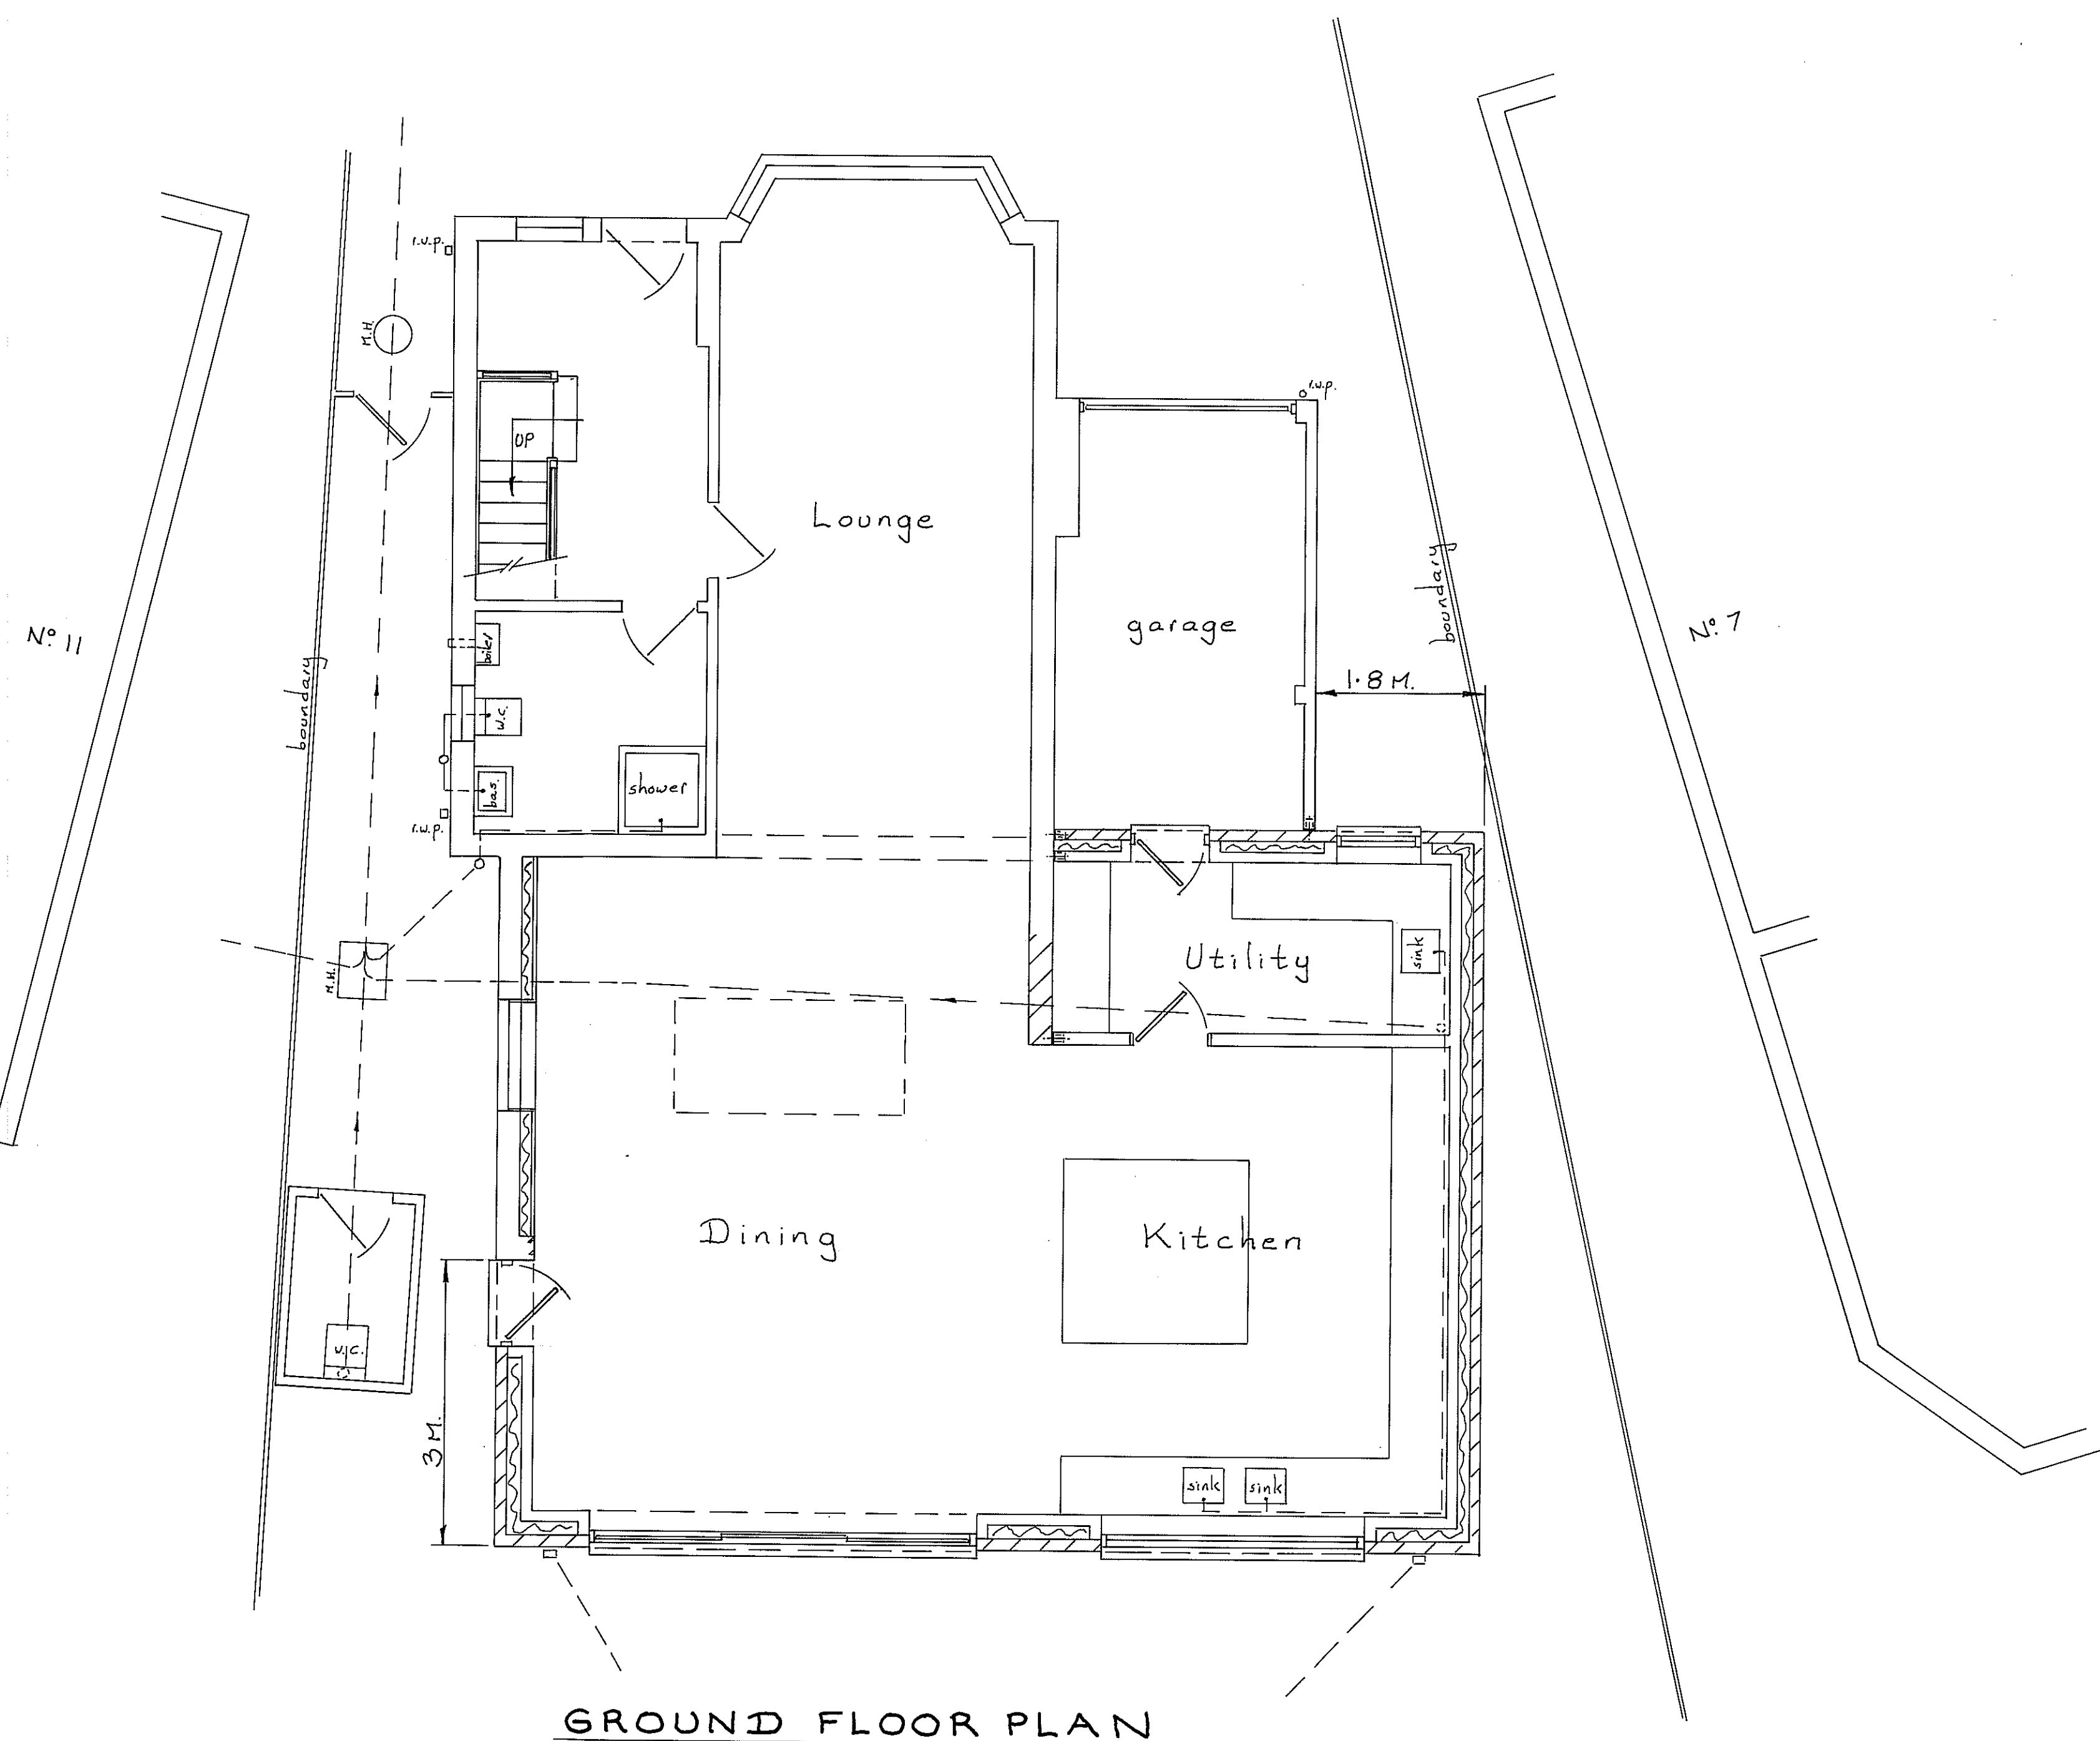

BLOCK PLAN  
(1:500)

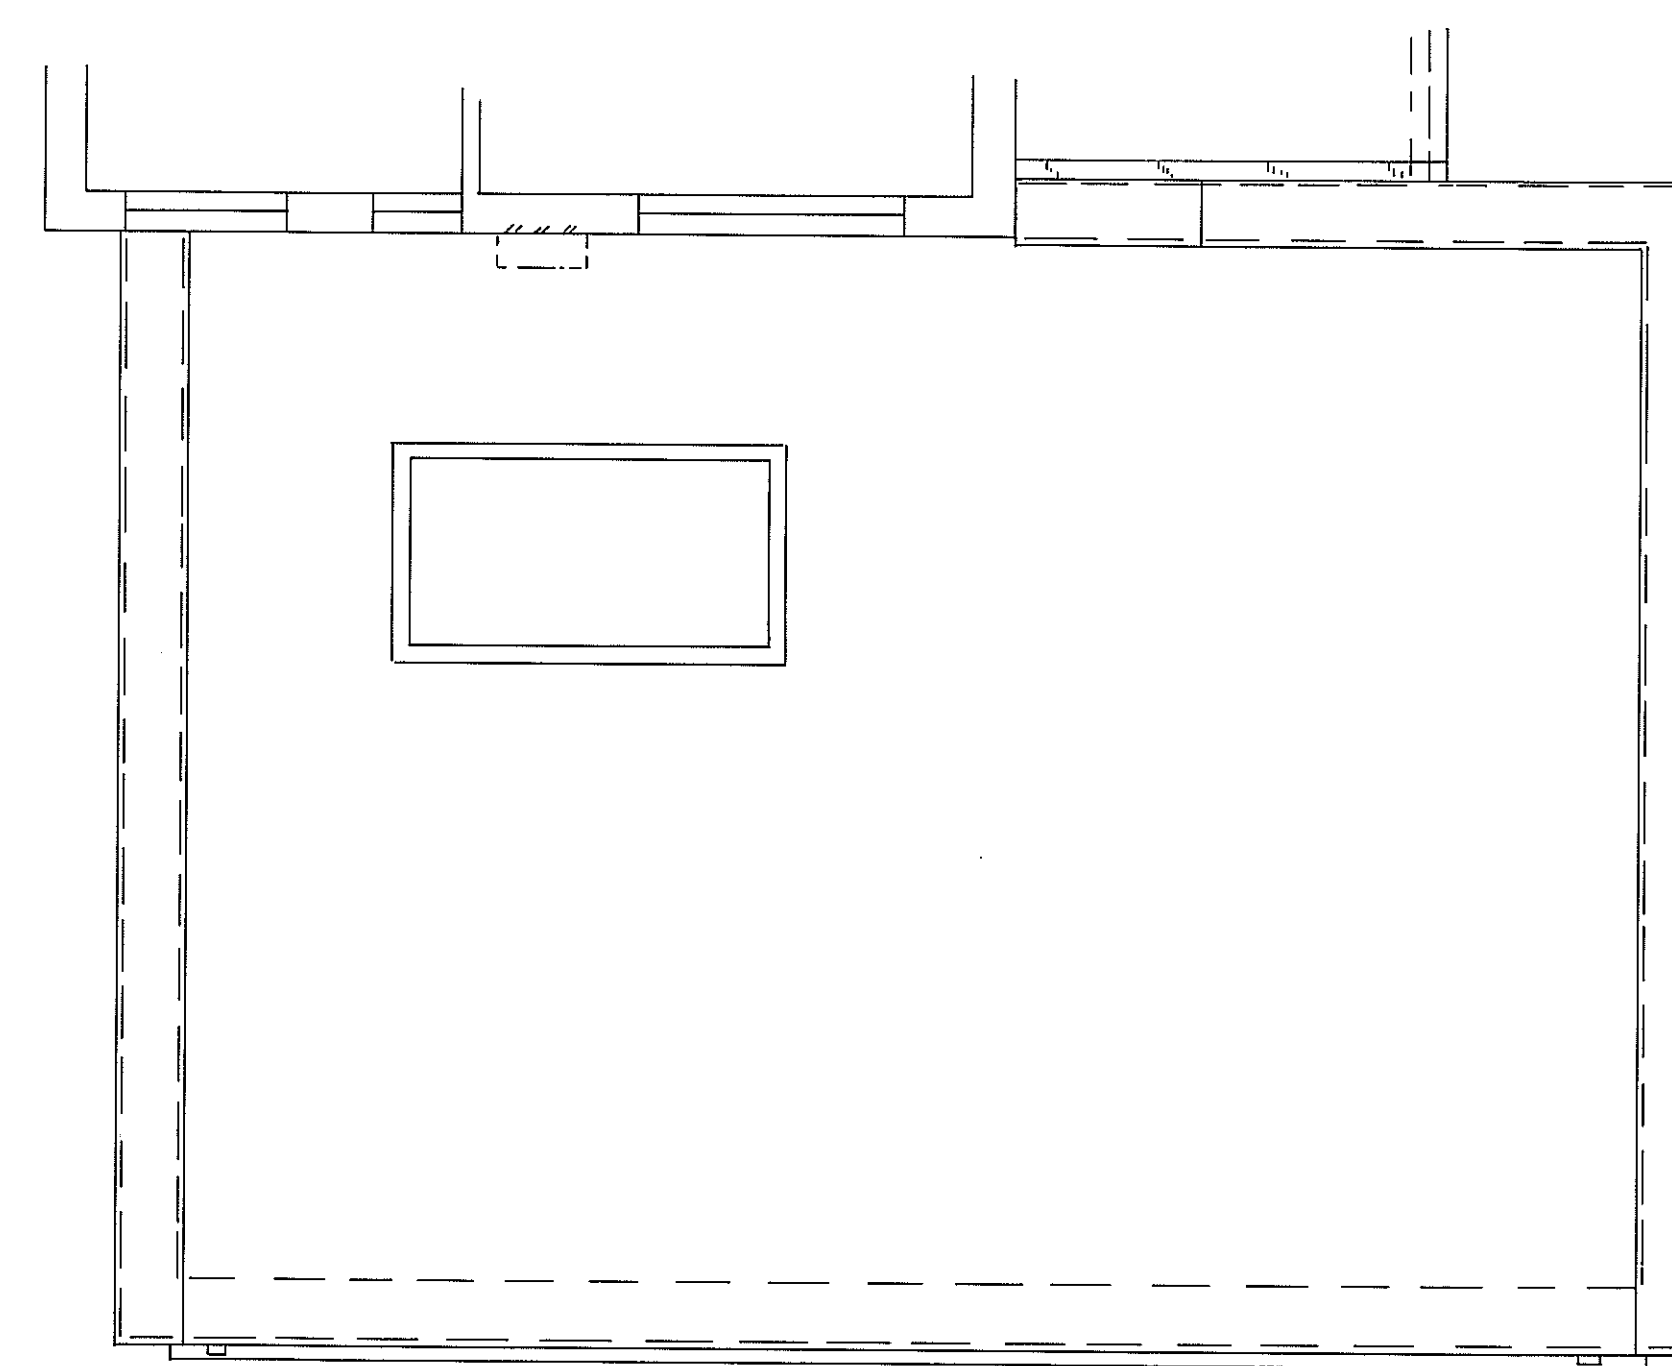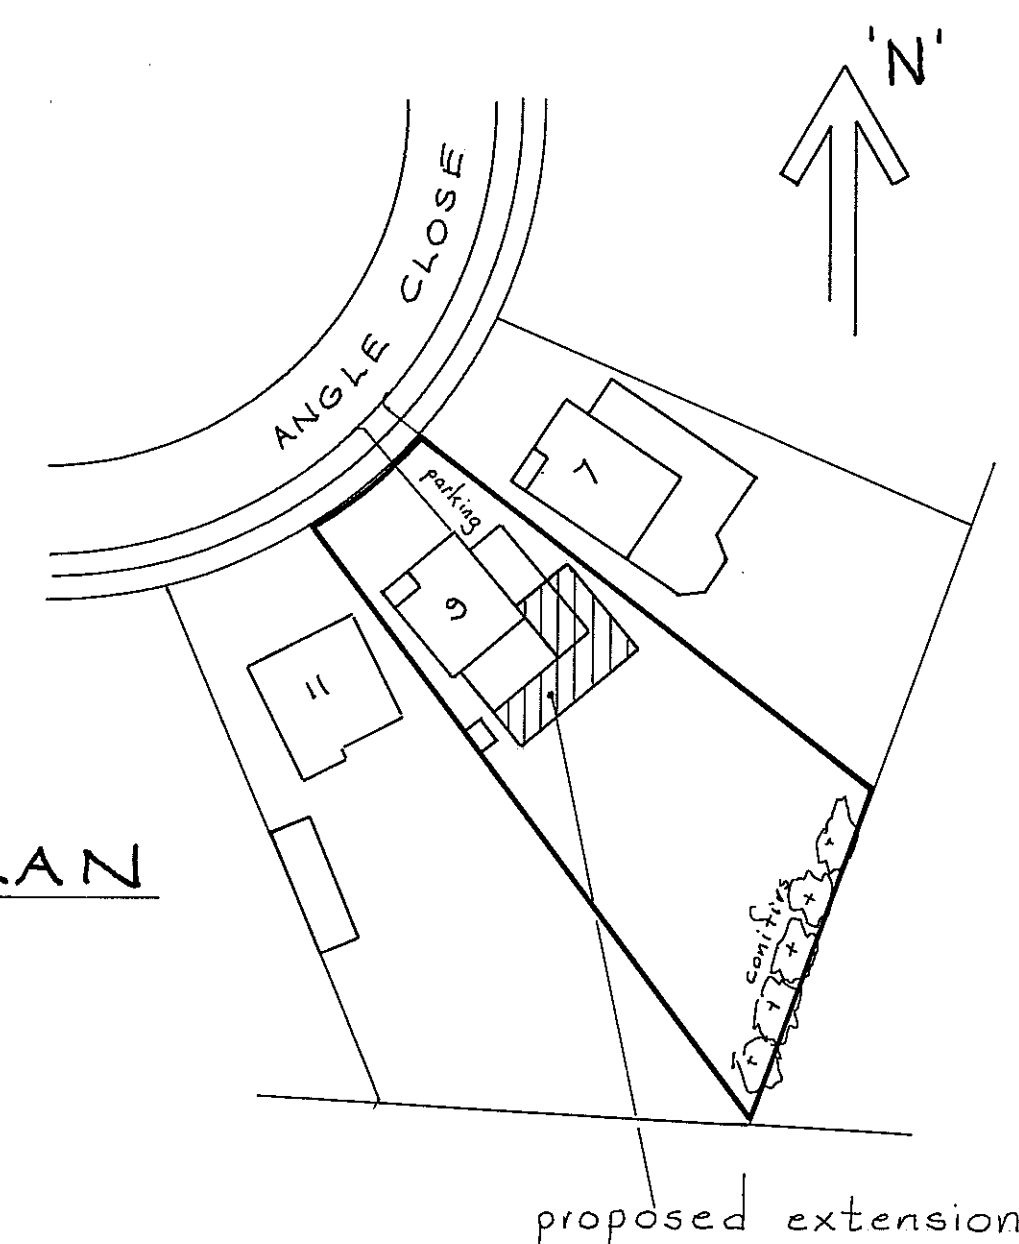

THIS DRAWING TO BE READ IN CONJUNCTION  
WITH SHT. N° 1

Scale: 1:50 & 1:100 SHT. N° 2

**PROPOSED PLANS & ELEVATIONS**

**9 ANGLE CLOSE**

**UXBRIDGE, UB10 0BS**

MR. M. SINGH JUNE 2022

S.A.Y.D.F.LTD. 01923 267322

EAST LODGE, ESSEX LANE, WD4 8PN