


new doors & windows to be up.v.c. double glazed

extension to be rendered on all elevations to match existing




REAR ELEVATION

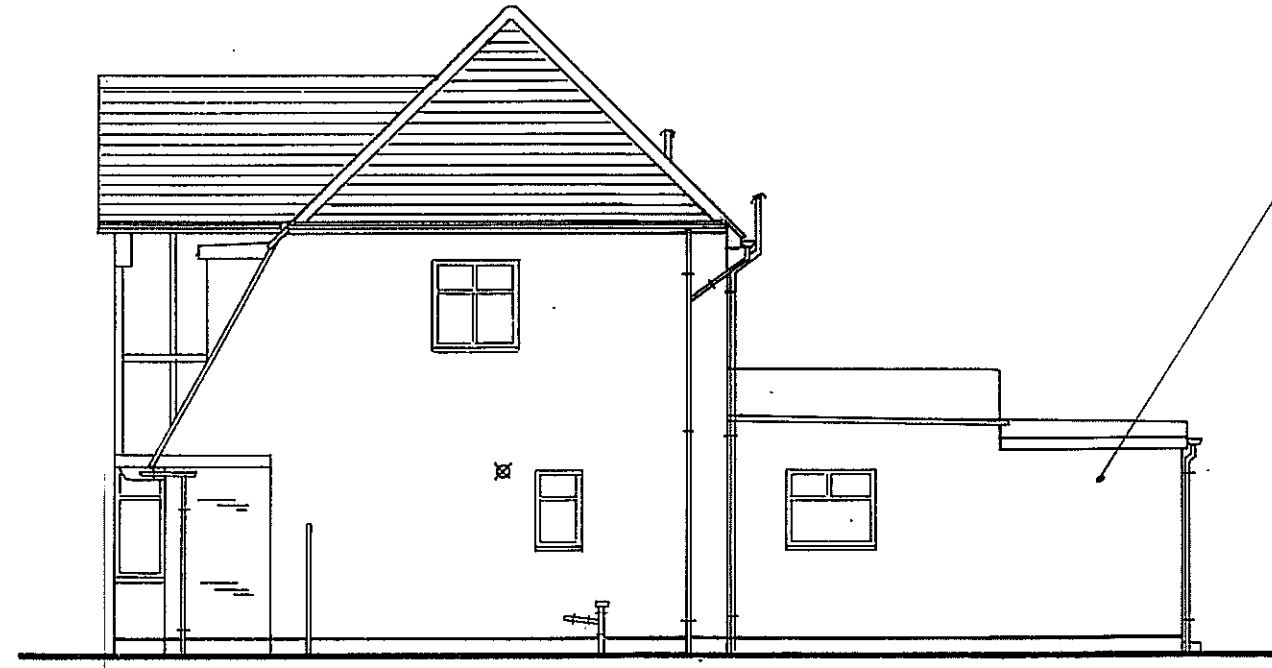



WEST SIDE ELEVATION




FRONT ELEVATION

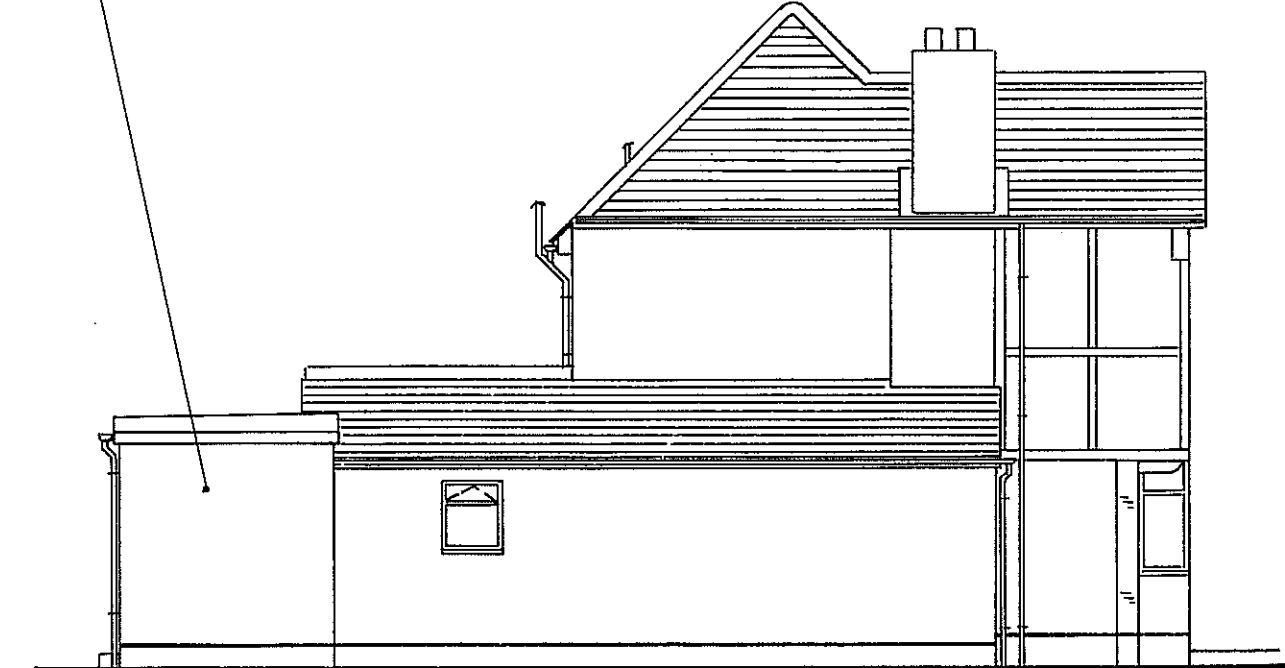


EAST SIDE ELEVATION

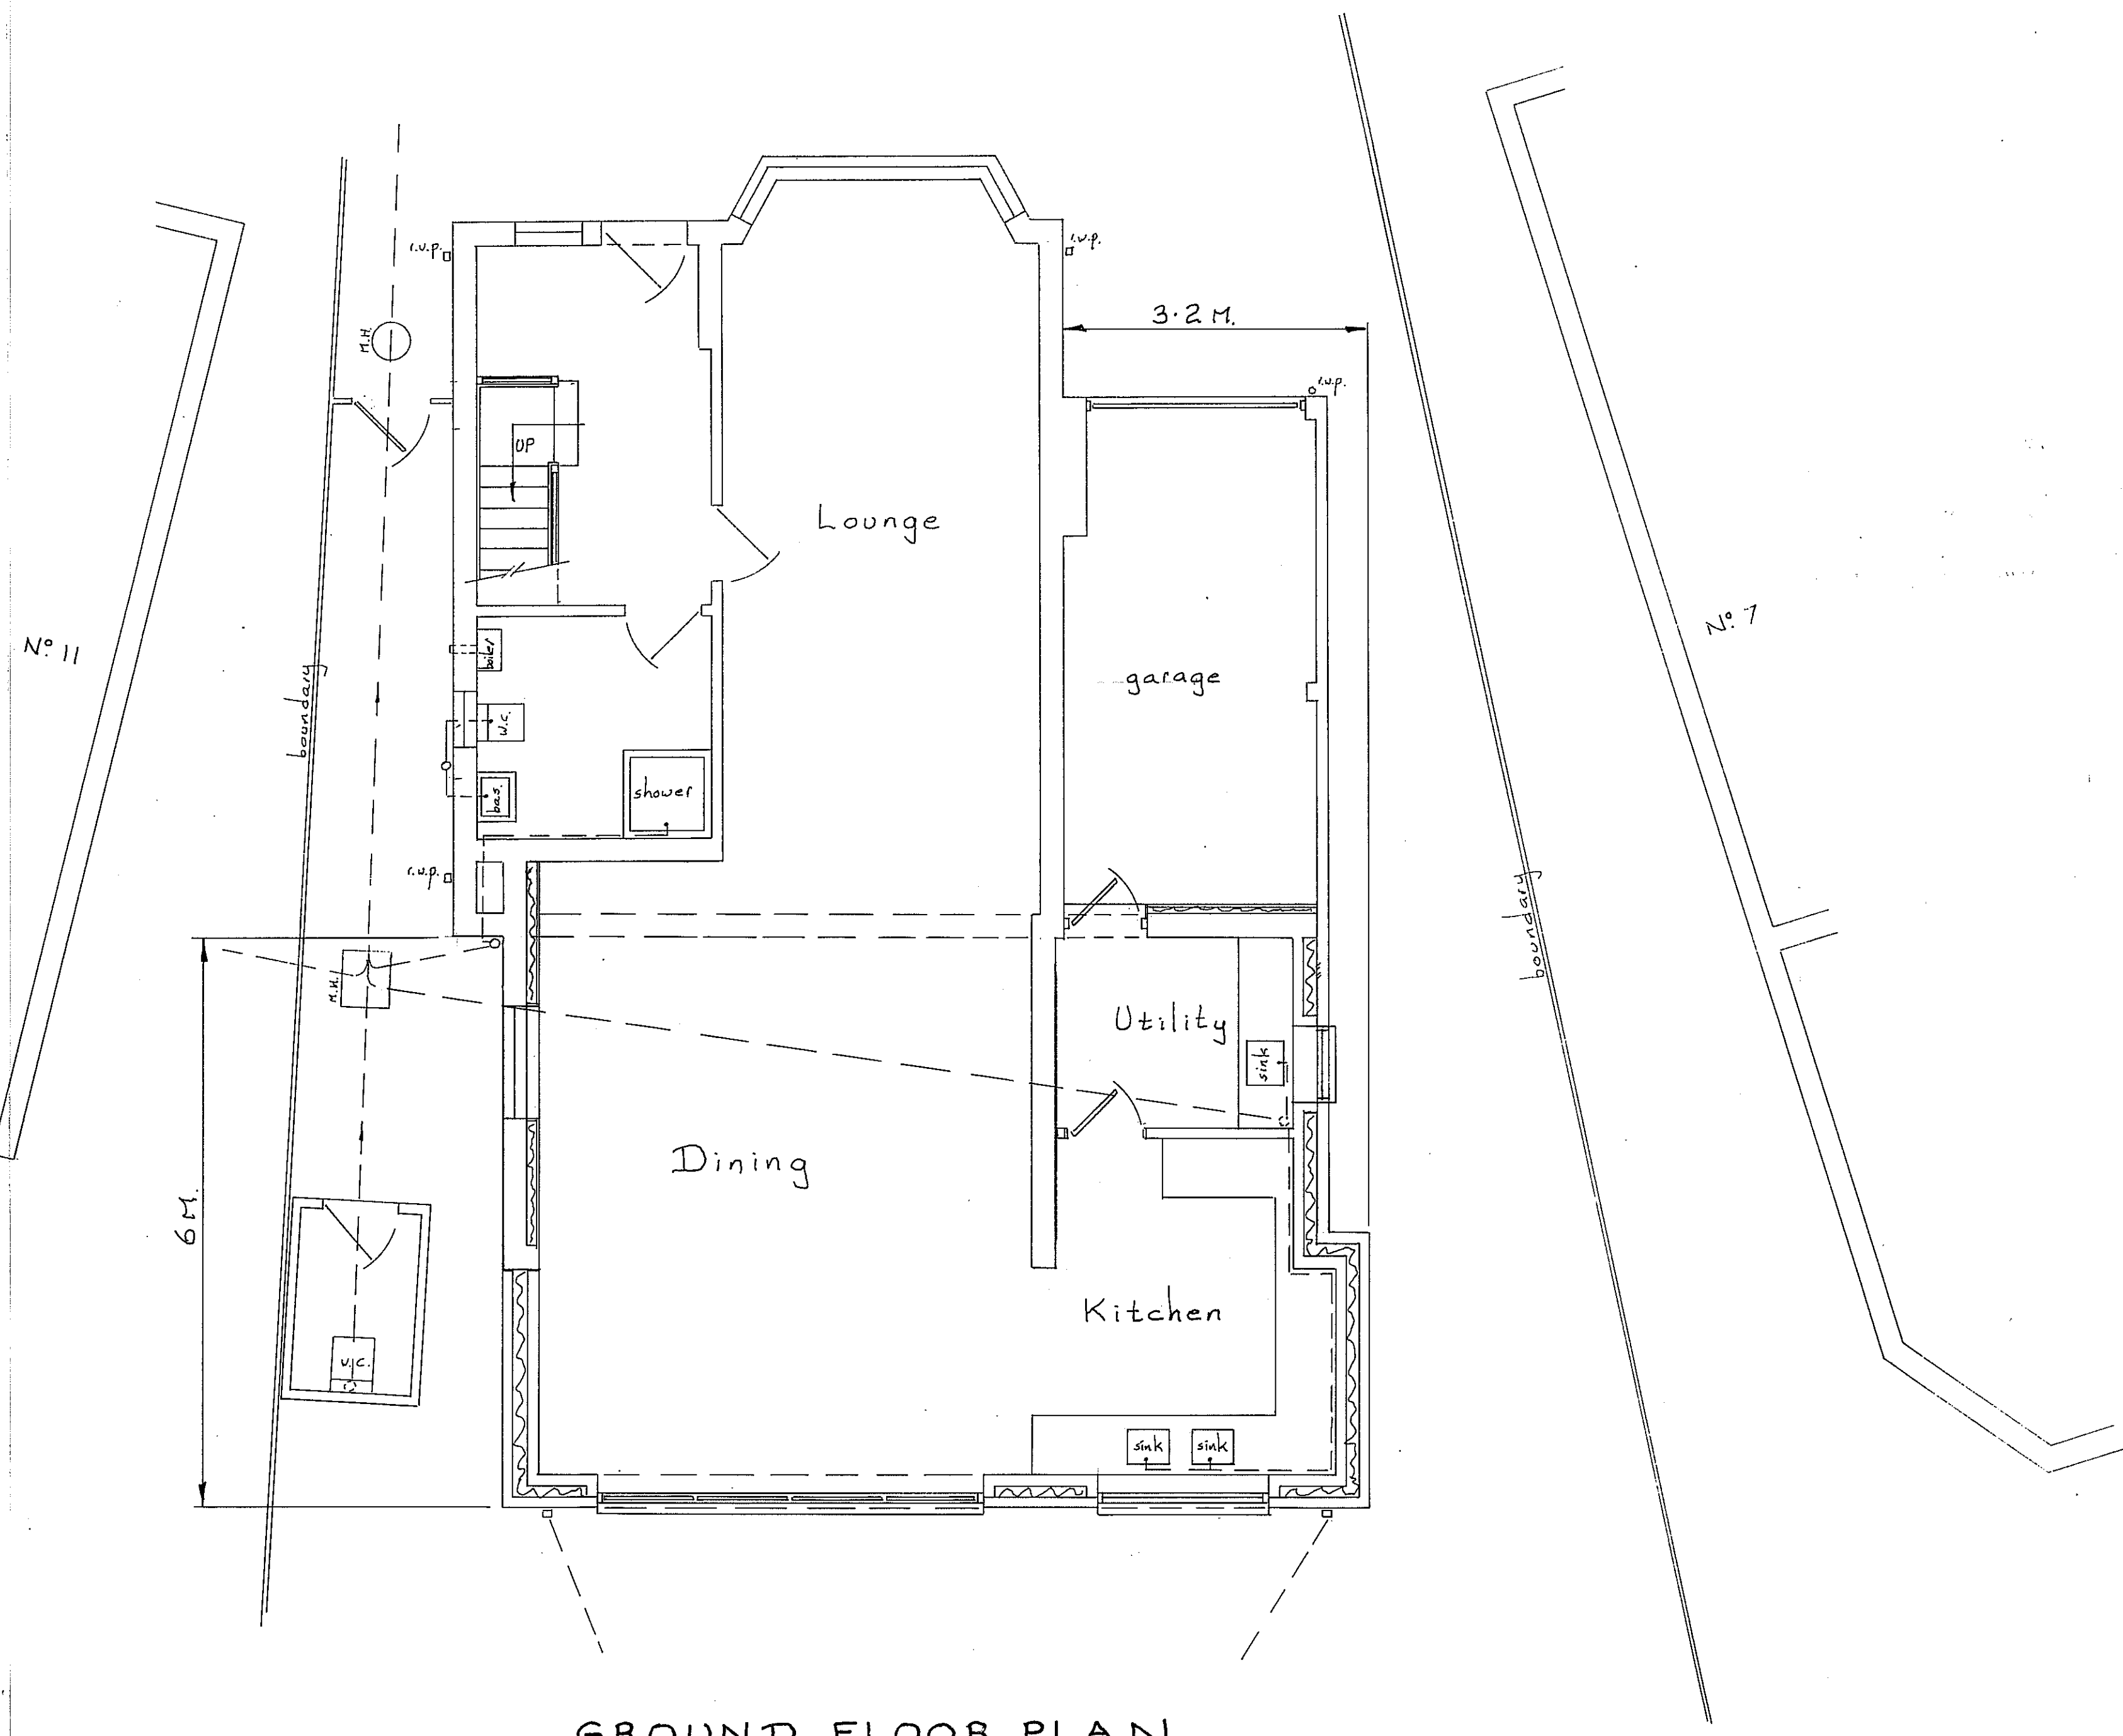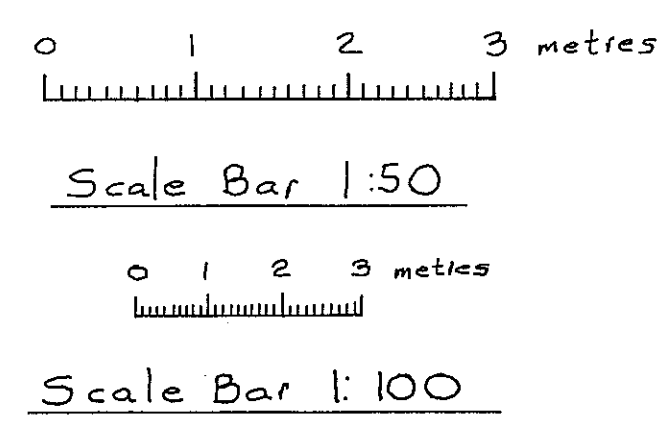

GROUND FLOOR PLAN

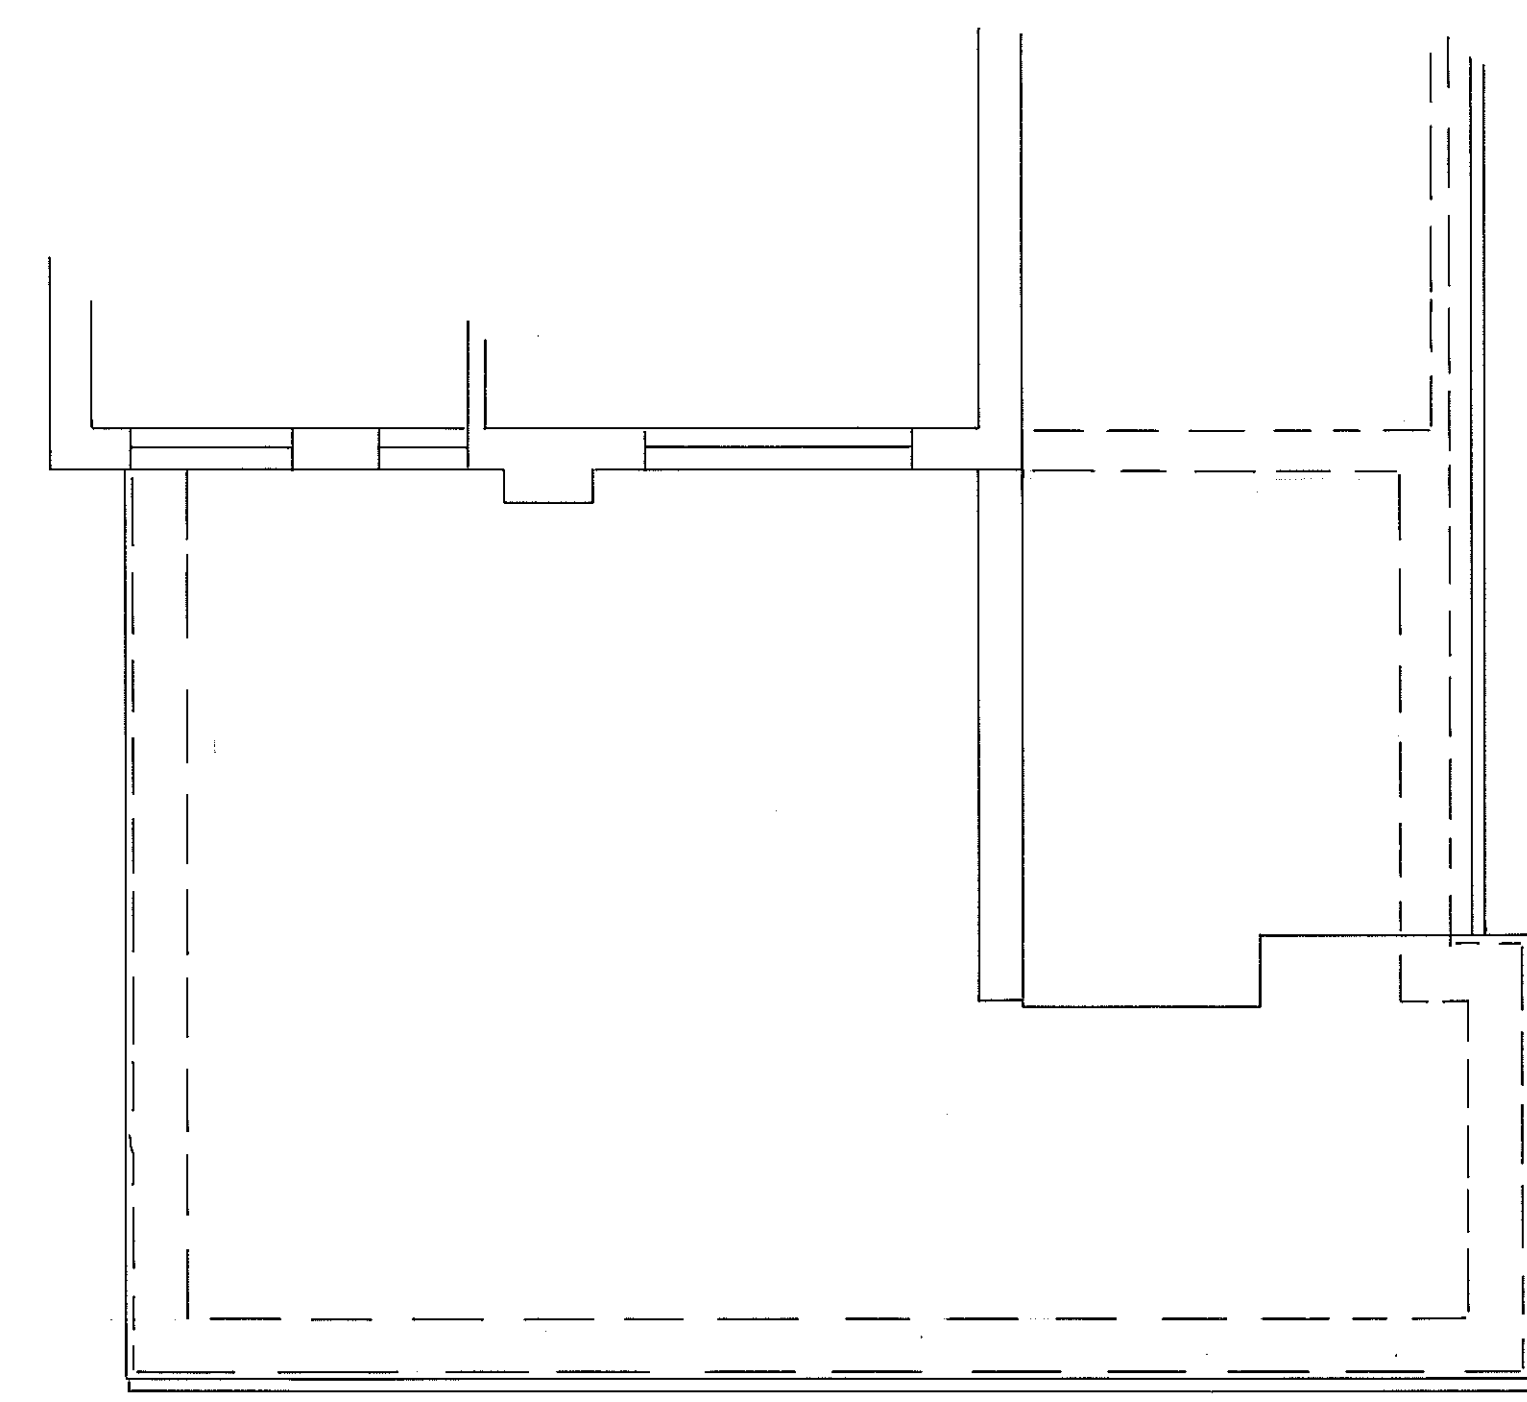

ROOF PLAN

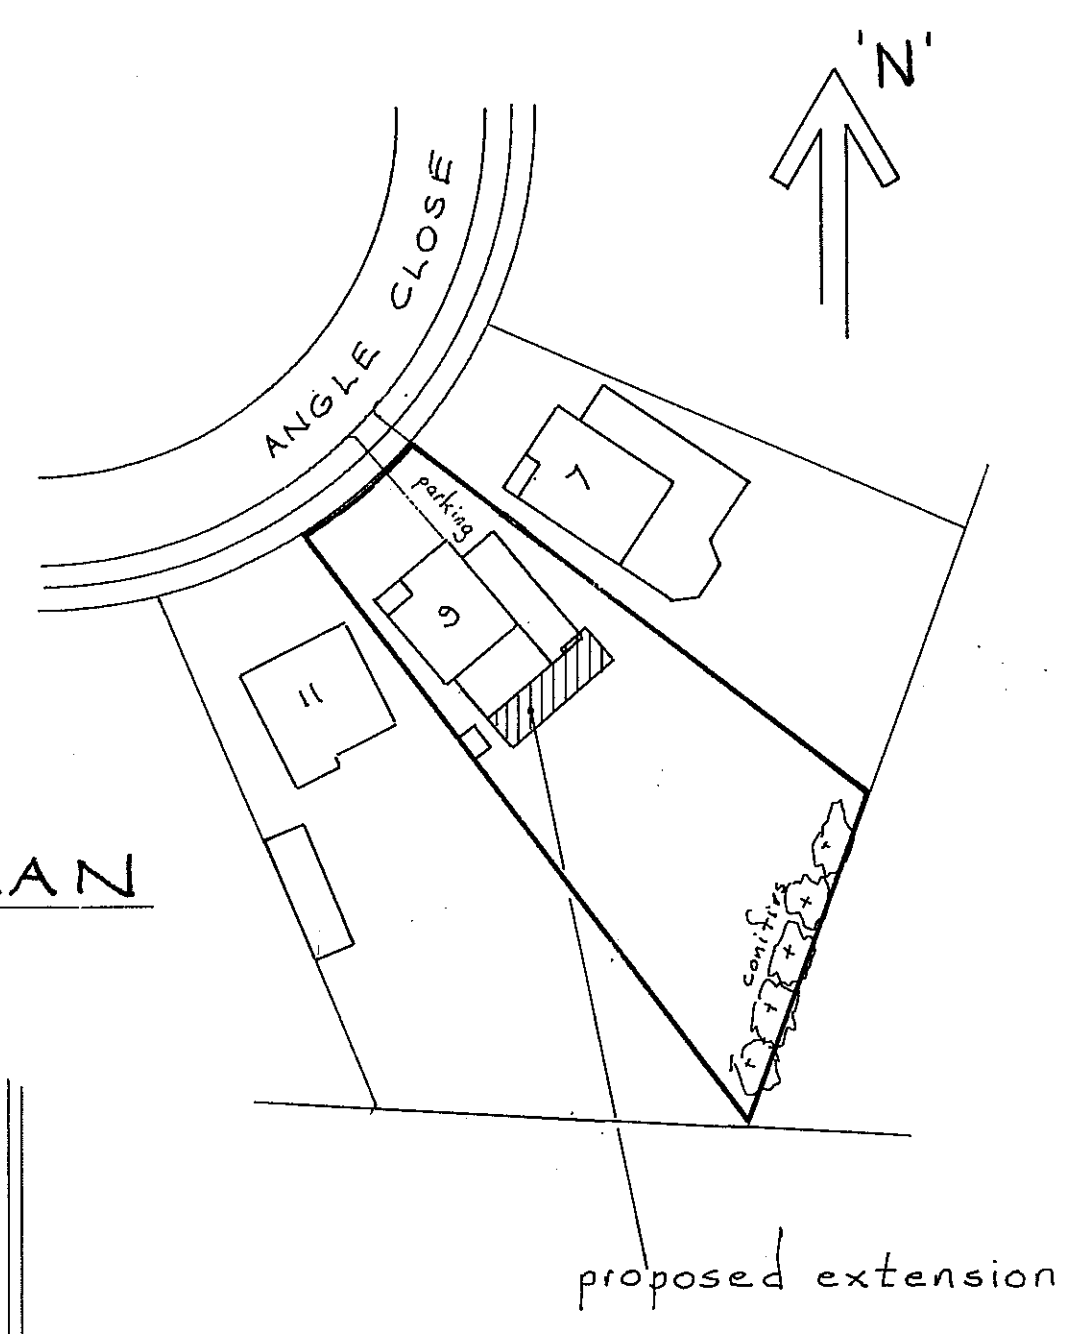

BLOCK PLAN
(1:500)

AMENDED 17/11/22

THIS DRAWING TO BE READ IN CONJUNCTION
WITH SHT. N° 1

Scale - 1:50 & 1:100	SHT. N° 2
PROPOSED PLANS & ELEVATIONS	
9 ANGLE CLOSE	
UXBRIDGE, UB10 0BS	
MR. M. SINGH	JUNE 2022
S.A.Y.D.F.LTD.	01923 267322
EAST LODGE, ESSEX LANE, WD4 8PN	