


KEVIN J TURNER DIP U.D. C BUILD E. FCABE. FRICS  
Chartered Surveyor, Architecture, Town Planning  
64 Wood Road  
Shepperton  
TW17 0DX

9 Angle Close  
uxbridge  
UB10 0BS

Single Storey Flank and Rear Extensions  
KJT/Angle Close/105A  
Proposed Rear Elevation  
Scale 1:50 metric

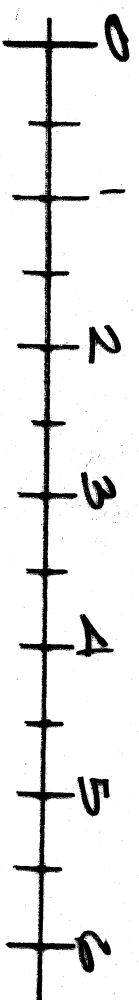

Scale Bar 1:50

