



PROPOSED GROUND FLOOR

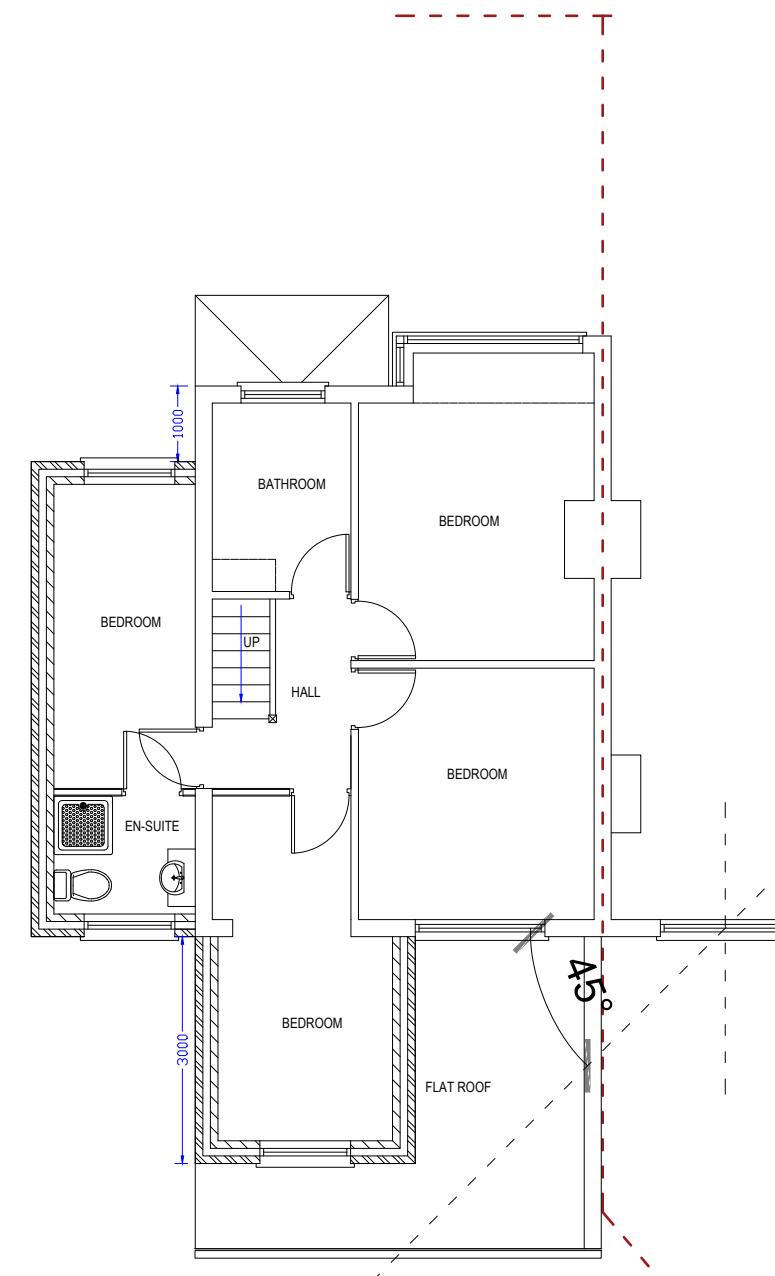

PROPOSED FIRST FLOOR

0M 1M 2M 3M 4M 5M 6M 7M 8M 9M 10M

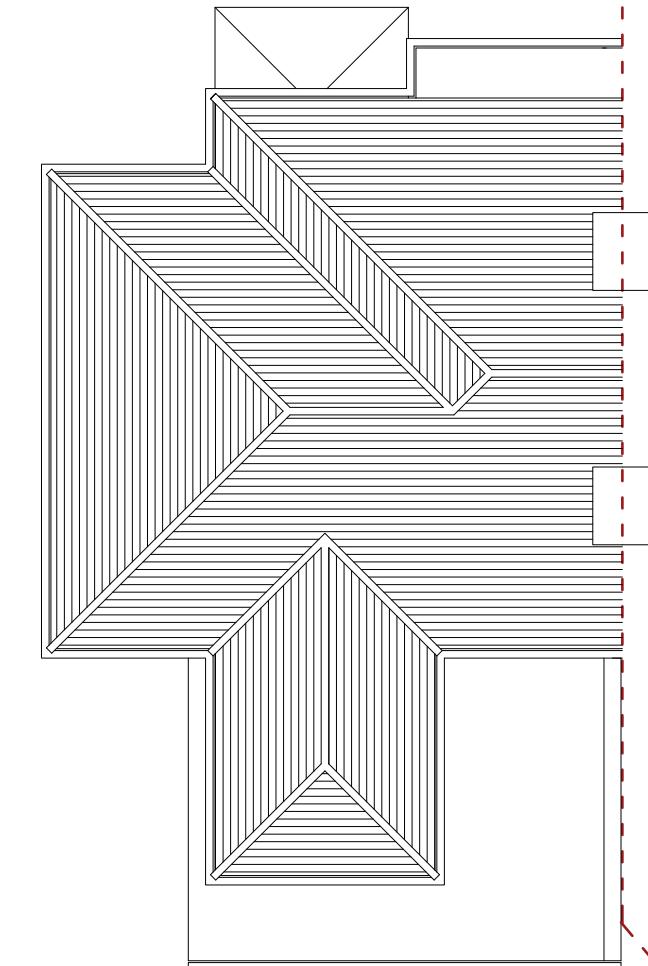

PROPOSED ROOF PLAN

NOTES:

NOT FOR CONSTRUCTION

Client

Job Title  
5 GRANGE CLOSE, HAYES, UB3 2RU

Scale  
1:100

Size  
A3

Drawn by GSK  
Date JUNE 2023

No.	DESCRIPTION	DATE
	PROPOSED FLOOR PLANS	