


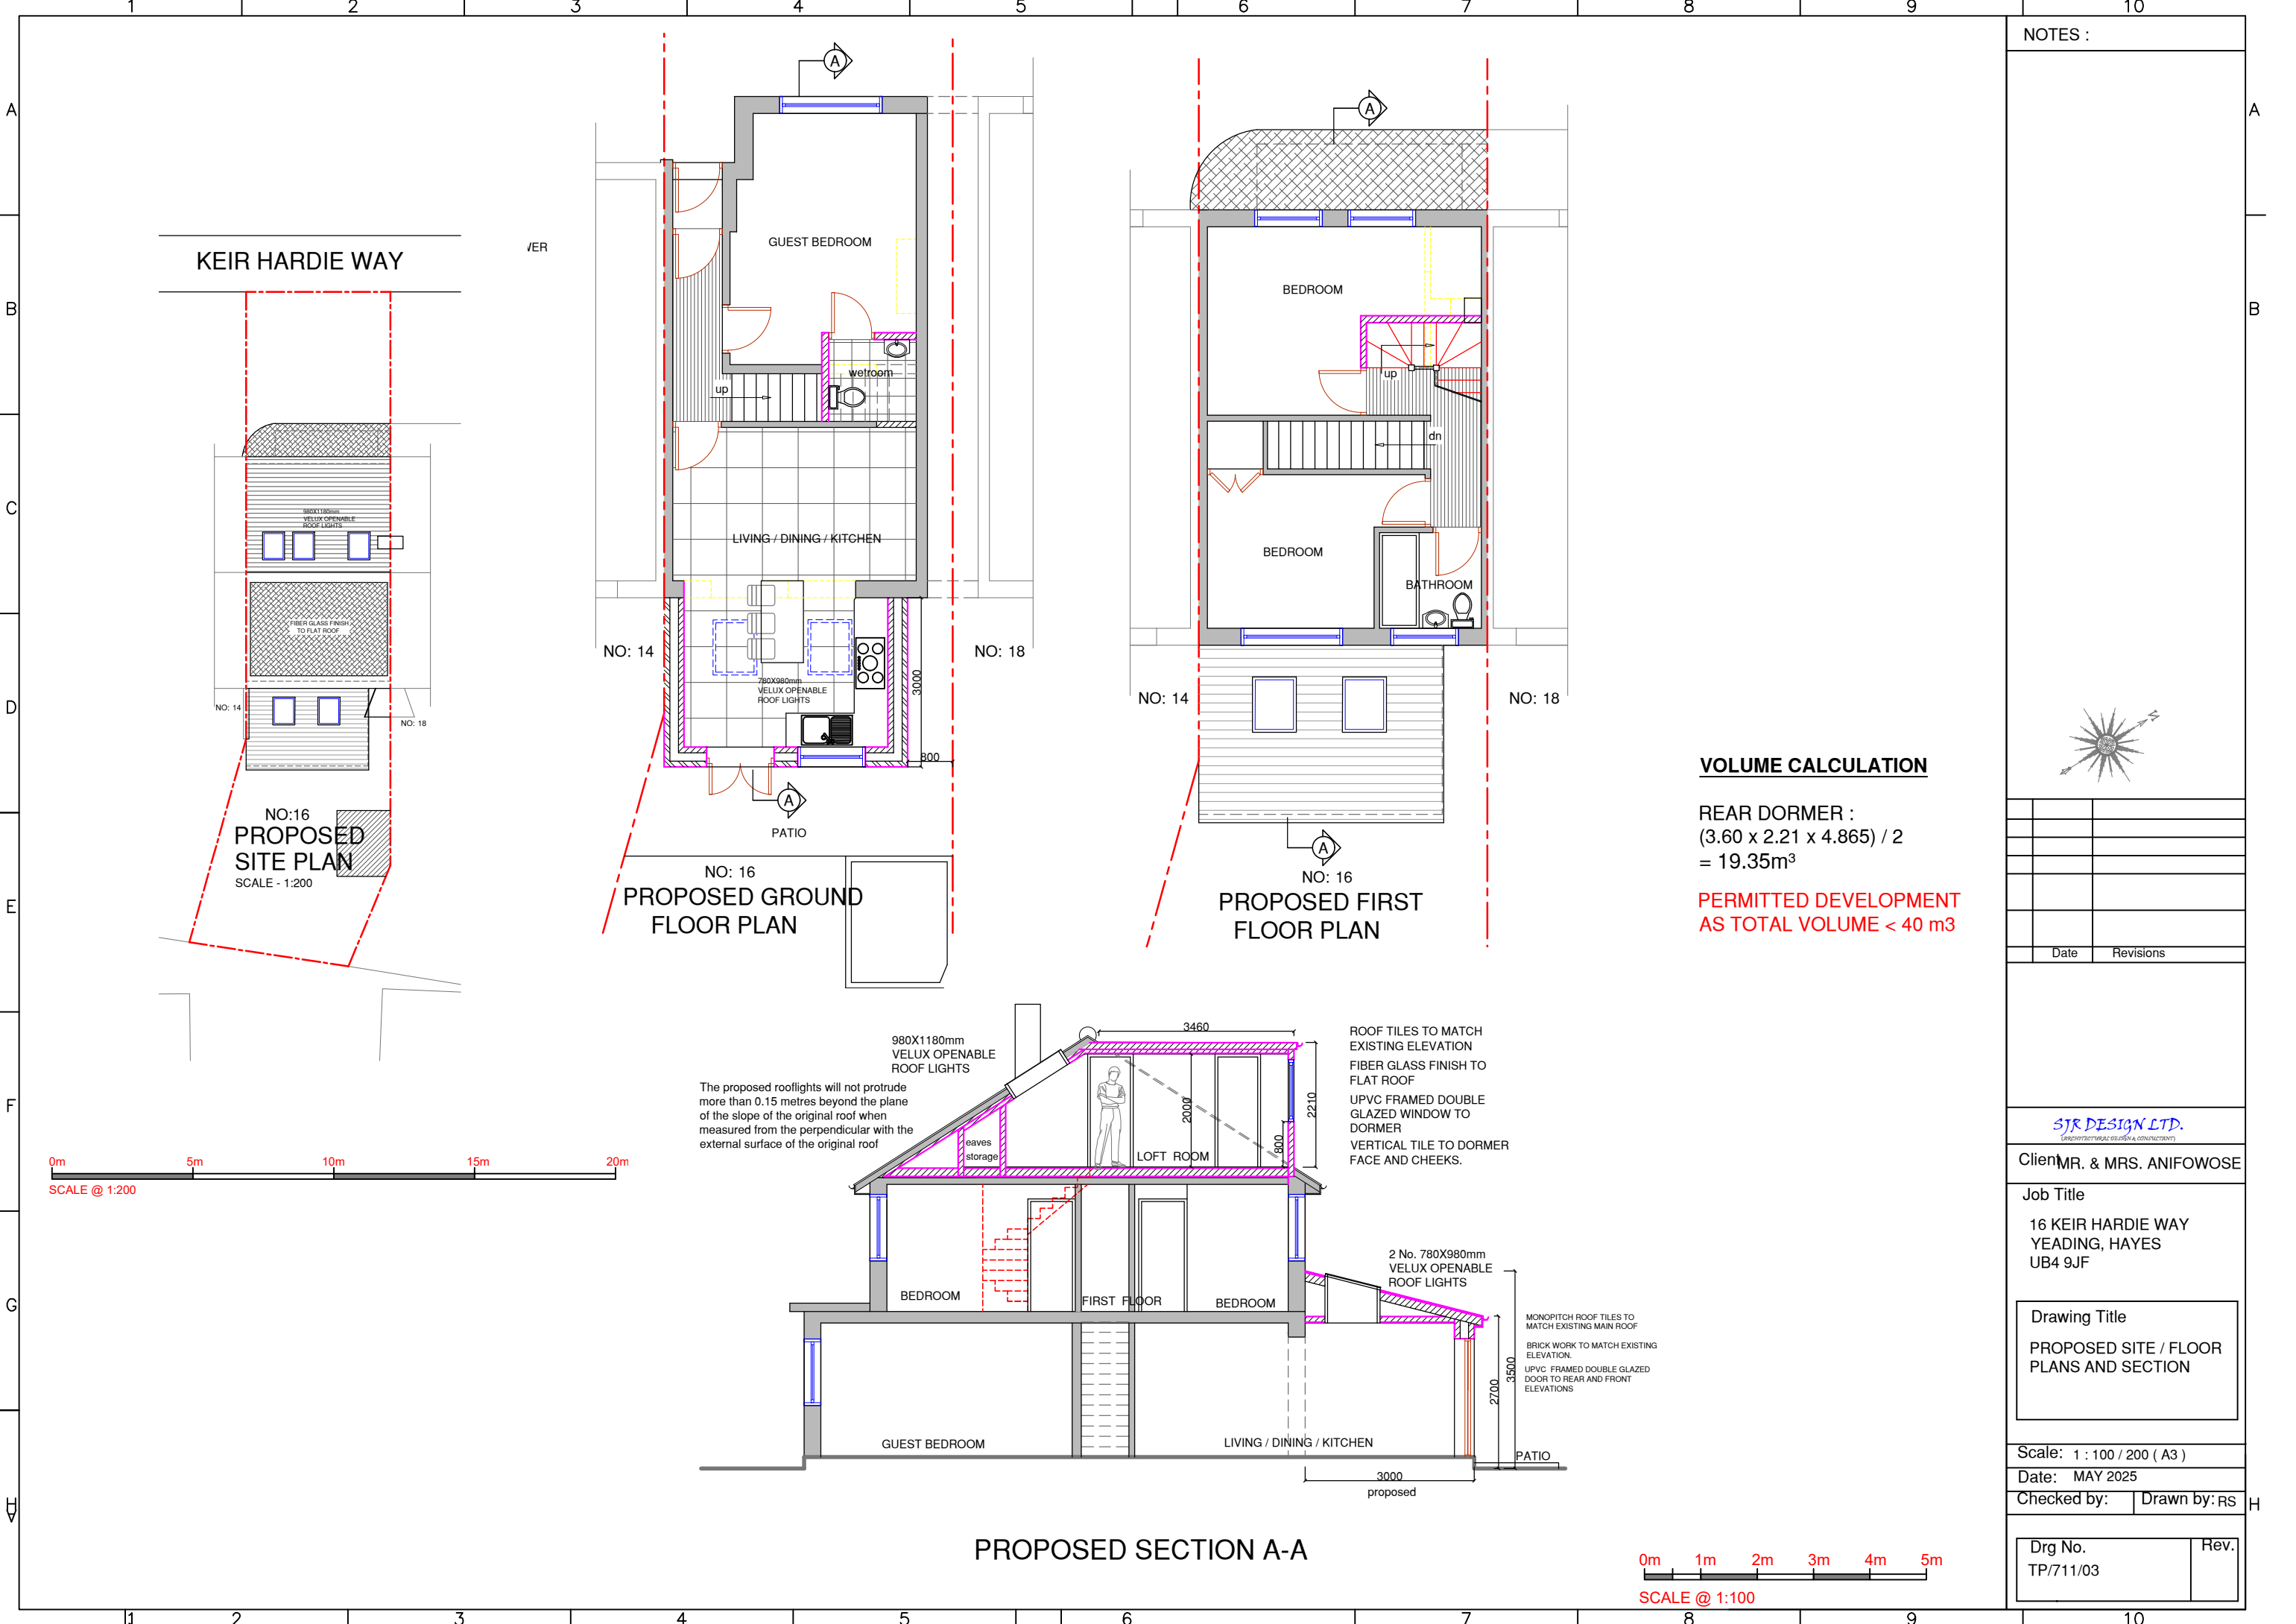

NOTES :



VOLUME CALCULATION

REAR DORMER :
 $(3.60 \times 2.21 \times 4.865) / 2$
 $= 19.35\text{m}^3$

PERMITTED DEVELOPMENT
AS TOTAL VOLUME < 40 m3

Date	Revisions
------	-----------

SJR DESIGN LTD.
(ARCHITECTURAL DESIGN & CONSTRUCTION)

Client: MR. & MRS. ANIFOWOSE

Job Title
16 KEIR HARDIE WAY
YEADING, HAYES
UB4 9JF

Drawing Title
PROPOSED SITE / FLOOR
PLANS AND SECTION

Scale: 1 : 100 / 200 (A3)

Date: MAY 2025

Checked by: Drawn by: RS

Drg No. TP/711/03	Rev.
----------------------	------