


All work to comply with  
current building regulations  
and codes of practice  
Do not scale from drawings  
all dimensions to be checked  
on site before the start of  
any work  
All Proposed External Materials to Match  
Existing External Materials

Any Proposed Windows to Flank wall to be  
Obscure Glazed and Non-Opening below  
1.7m from FFL

1:1250

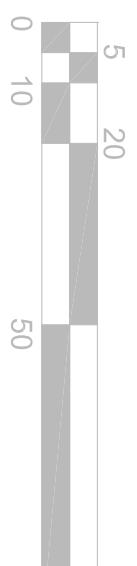

100 Meter


1:500



50 Meter



Location Plan Scale: 1:1250

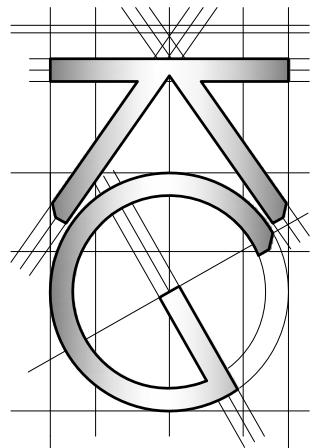

Site Address:  
63 High Street  
Ruislip  
HA4 8JB

Drawing Content:  
Location Plan

Drawing No.:  
63highstreet/2024/07

Date Drawn:  
22nd July 2024

Drawing Scale:  
1:1250/500

Drawn By:  
KG

Planning Issue:  
7

Revision:  
6 7 8



Block Plan Scale: 1:500

