



Existing Ground Floor Plan

Scale 1:100

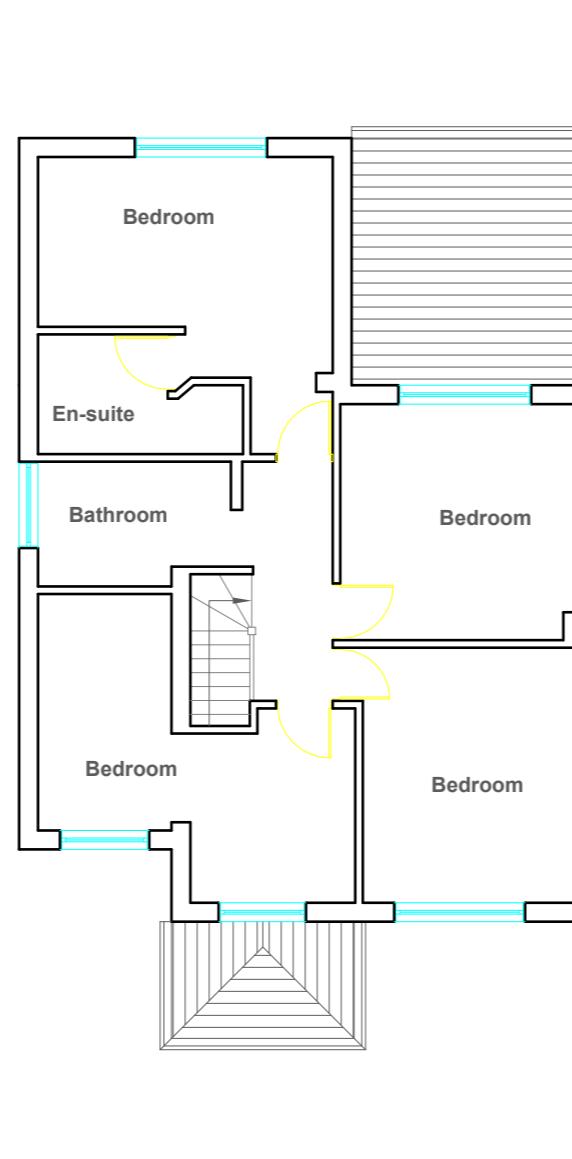

Existing First Floor Plan

Scale 1:100

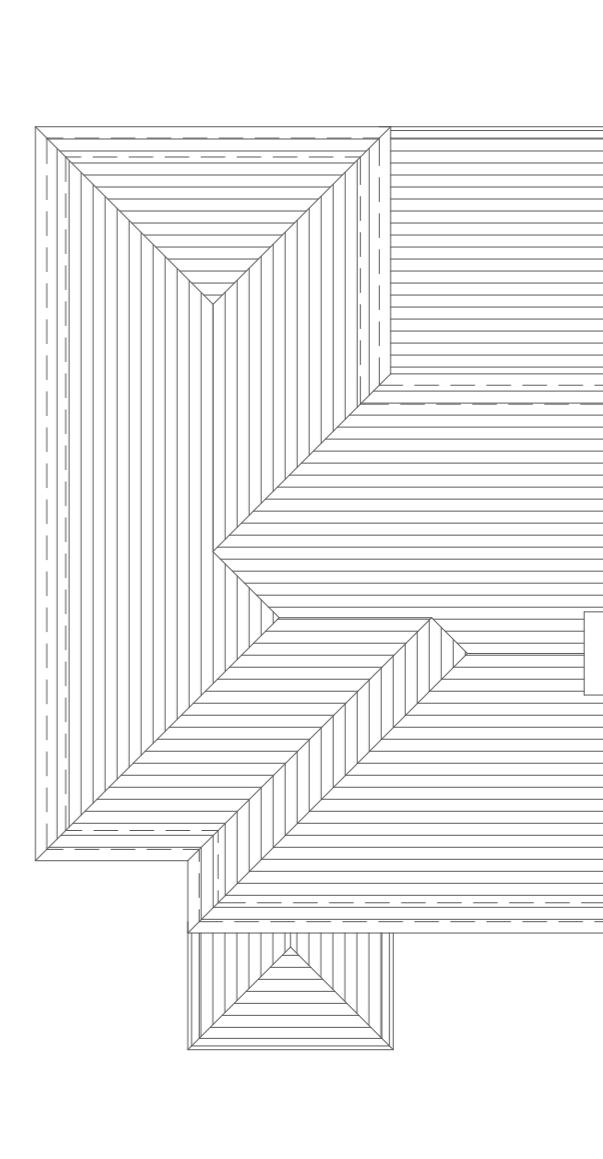

Existing Roof Plan

Scale 1:100

GENERAL NOTES:
 1. ALL DIMENSIONS ARE IN MILLIMETER.
 2. VERIFY ALL DIMENSIONS AND CONDITIONS BEFORE BUILDING OR
 STARTING CONSTRUCTION. NOTIFY THE DESIGNER IMMEDIATELY OF ANY
 DISCREPANCY OR VARIATION.
 3. ALL WORK TO COMPLY WITH CURRENT BUILDING REGULATIONS
 AND CODES OF PRACTICE

Site Address
**25 Weymouth Road,
 Hayes. UB4 8NF**

**EXISTING FLOOR
 PLANS**


Scale 1: 100 @ A3
Date : 18/09/2023

RUCHIT OZA
 07587771845
 ar.ruchitoza@gmail.com



Existing Front Elevation

Scale 1:100

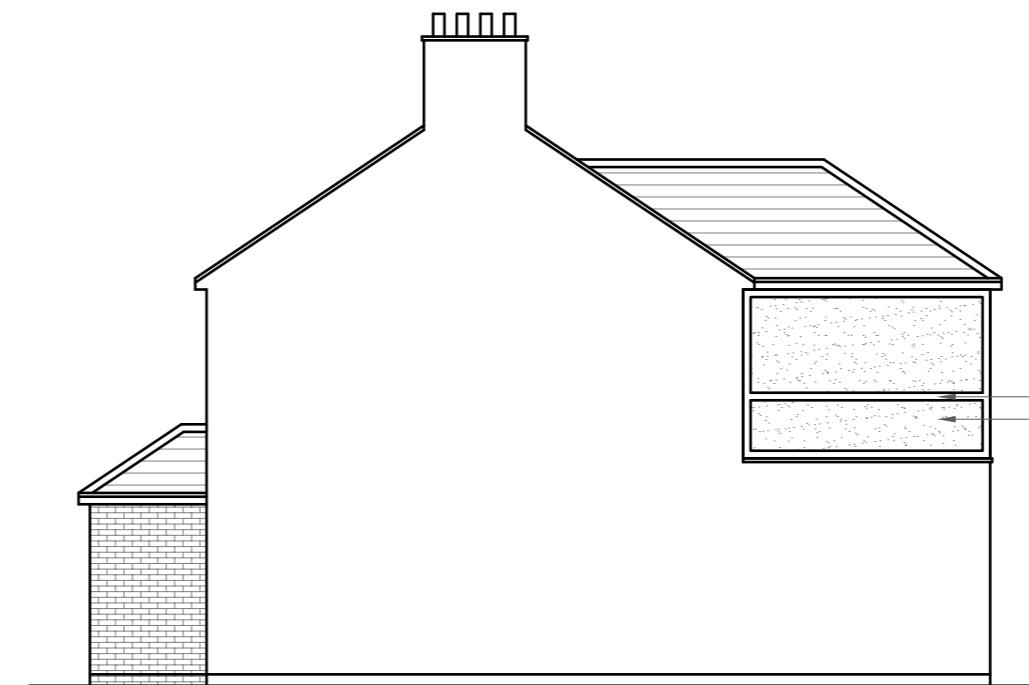

Existing Side Elevation

Scale 1:100



Existing Rear Elevation

Scale 1:100



Existing Side Elevation

Scale 1:100

GENERAL NOTES:

1. ALL DIMENSIONS ARE IN MILLIMETER.
2. VERIFY ALL DIMENSIONS AND CONDITIONS BEFORE BUILDING OR STARTING CONSTRUCTION. NOTIFY THE DESIGNER IMMEDIATELY OF ANY DISCREPANCY OR VARIATION.
3. ALL WORK TO COMPLY WITH CURRENT BUILDING REGULATIONS AND CODES OF PRACTICE


Site Address
25 Weymouth Road,
Hayes. UB4 8NF

**EXISTING
ELEVATIONS**

Scale 1: 100 @ A3
Date : 18/09/2023

RUCHIT OZA
07587771845
ar.ruchitoza@gmail.com



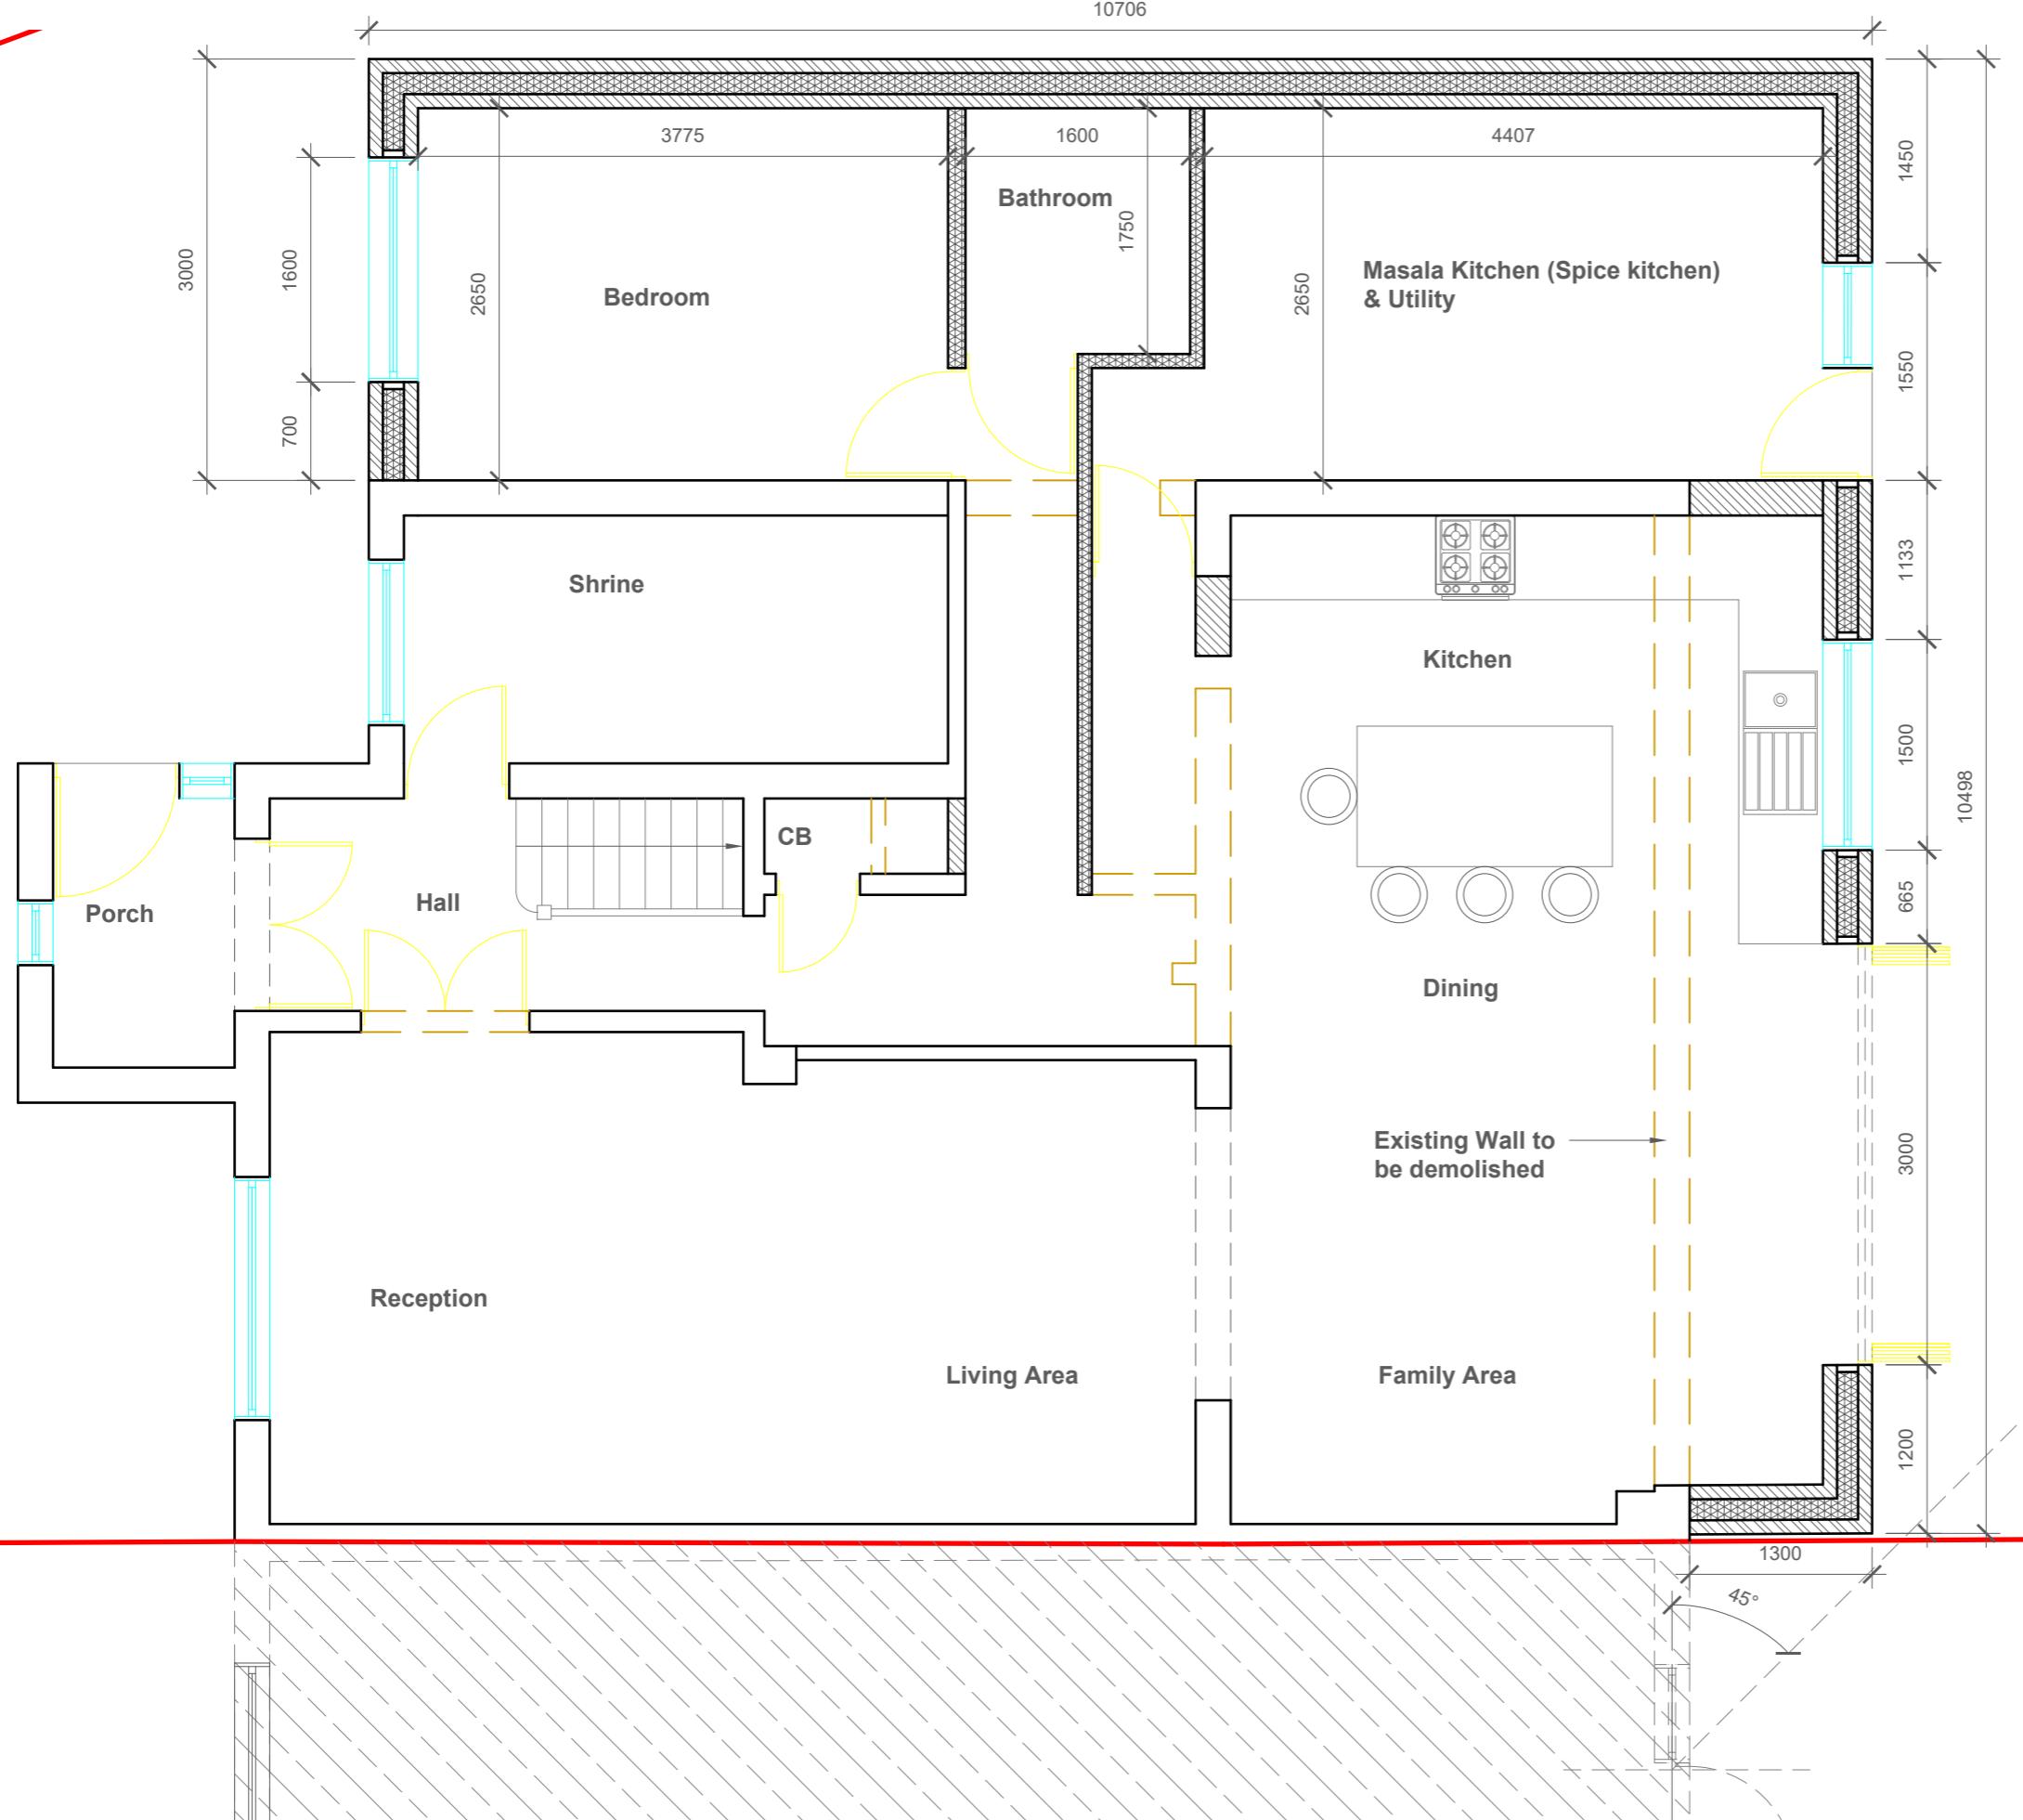

GENERAL NOTES:

1. ALL DIMENSIONS ARE IN MILLIMETER.
2. VERIFY ALL DIMENSIONS AND CONDITIONS BEFORE BUILDING OR

STARTING CONSTRUCTION. NOTIFY THE DESIGNER IMMEDIATELY OF ANY DISCREPANCY OR VARIATION.

3. ALL WORK TO COMPLY WITH CURRENT BUILDING REGULATIONS AND CODES OF PRACTICE

5 Meter

1:50 0 1 2

Scale 1: 50 @ A3
Date : 09/10/2023

Proposed Ground Floor Plan


Site Address
25 Weymouth Road,
Hayes. UB4 8NF

RUCHIT OZA
07587771845
ar.ruchitoza@gmail.com



Proposed Front Elevation

Scale 1:100

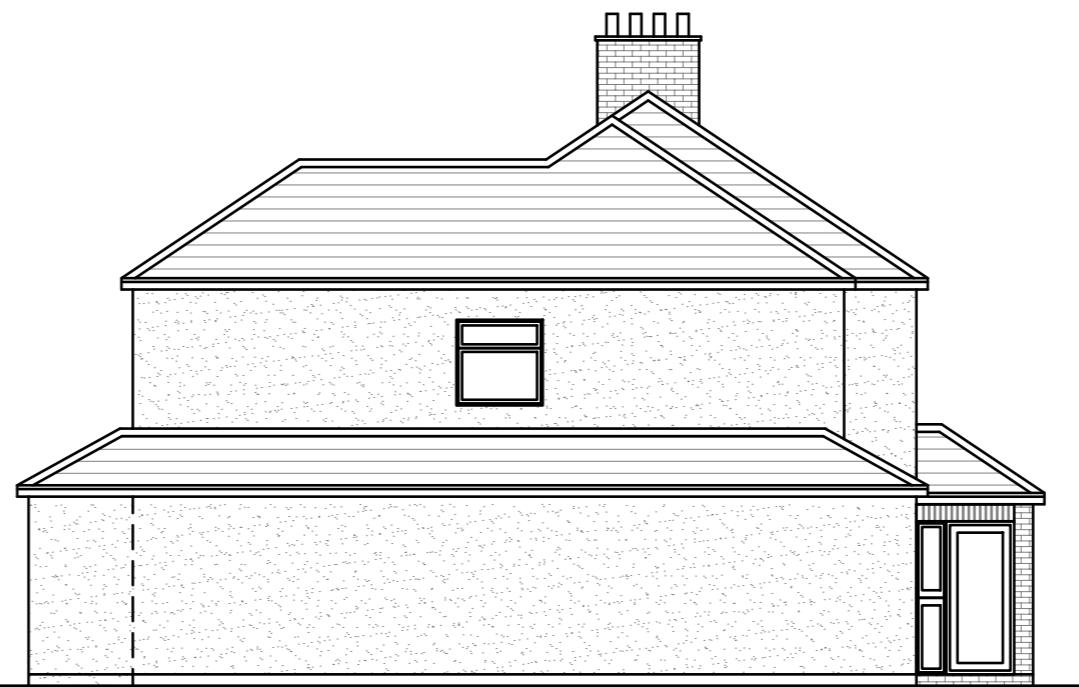


Proposed Side Elevation

Scale 1:100



Proposed Rear Elevation

Scale 1:100

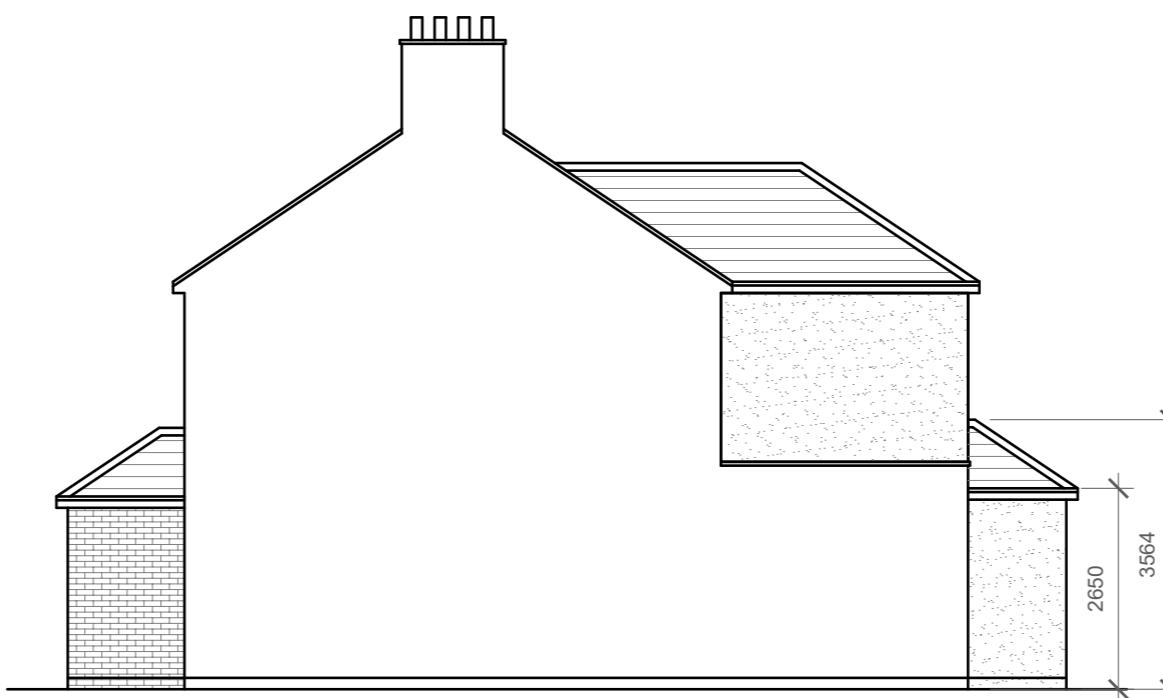

Proposed Side Elevation

Scale 1:100

GENERAL NOTES:

1. ALL DIMENSIONS ARE IN MILLIMETER.
2. VERIFY ALL DIMENSIONS AND CONDITIONS BEFORE BUILDING OR STARTING CONSTRUCTION. NOTIFY THE DESIGNER IMMEDIATELY OF ANY DISCREPANCY OR VARIATION.
3. ALL WORK TO COMPLY WITH CURRENT BUILDING REGULATIONS AND CODES OF PRACTICE

Site Address


25 Weymouth Road,
Hayes. UB4 8NF

**PROPOSED
ELEVATIONS**

Scale 1: 100 @ A3
Date : 09/10/2023

RUCHIT OZA
0758771845
ar.ruchitoza@gmail.com

10 Meter
5
5
2
1
0
1:100

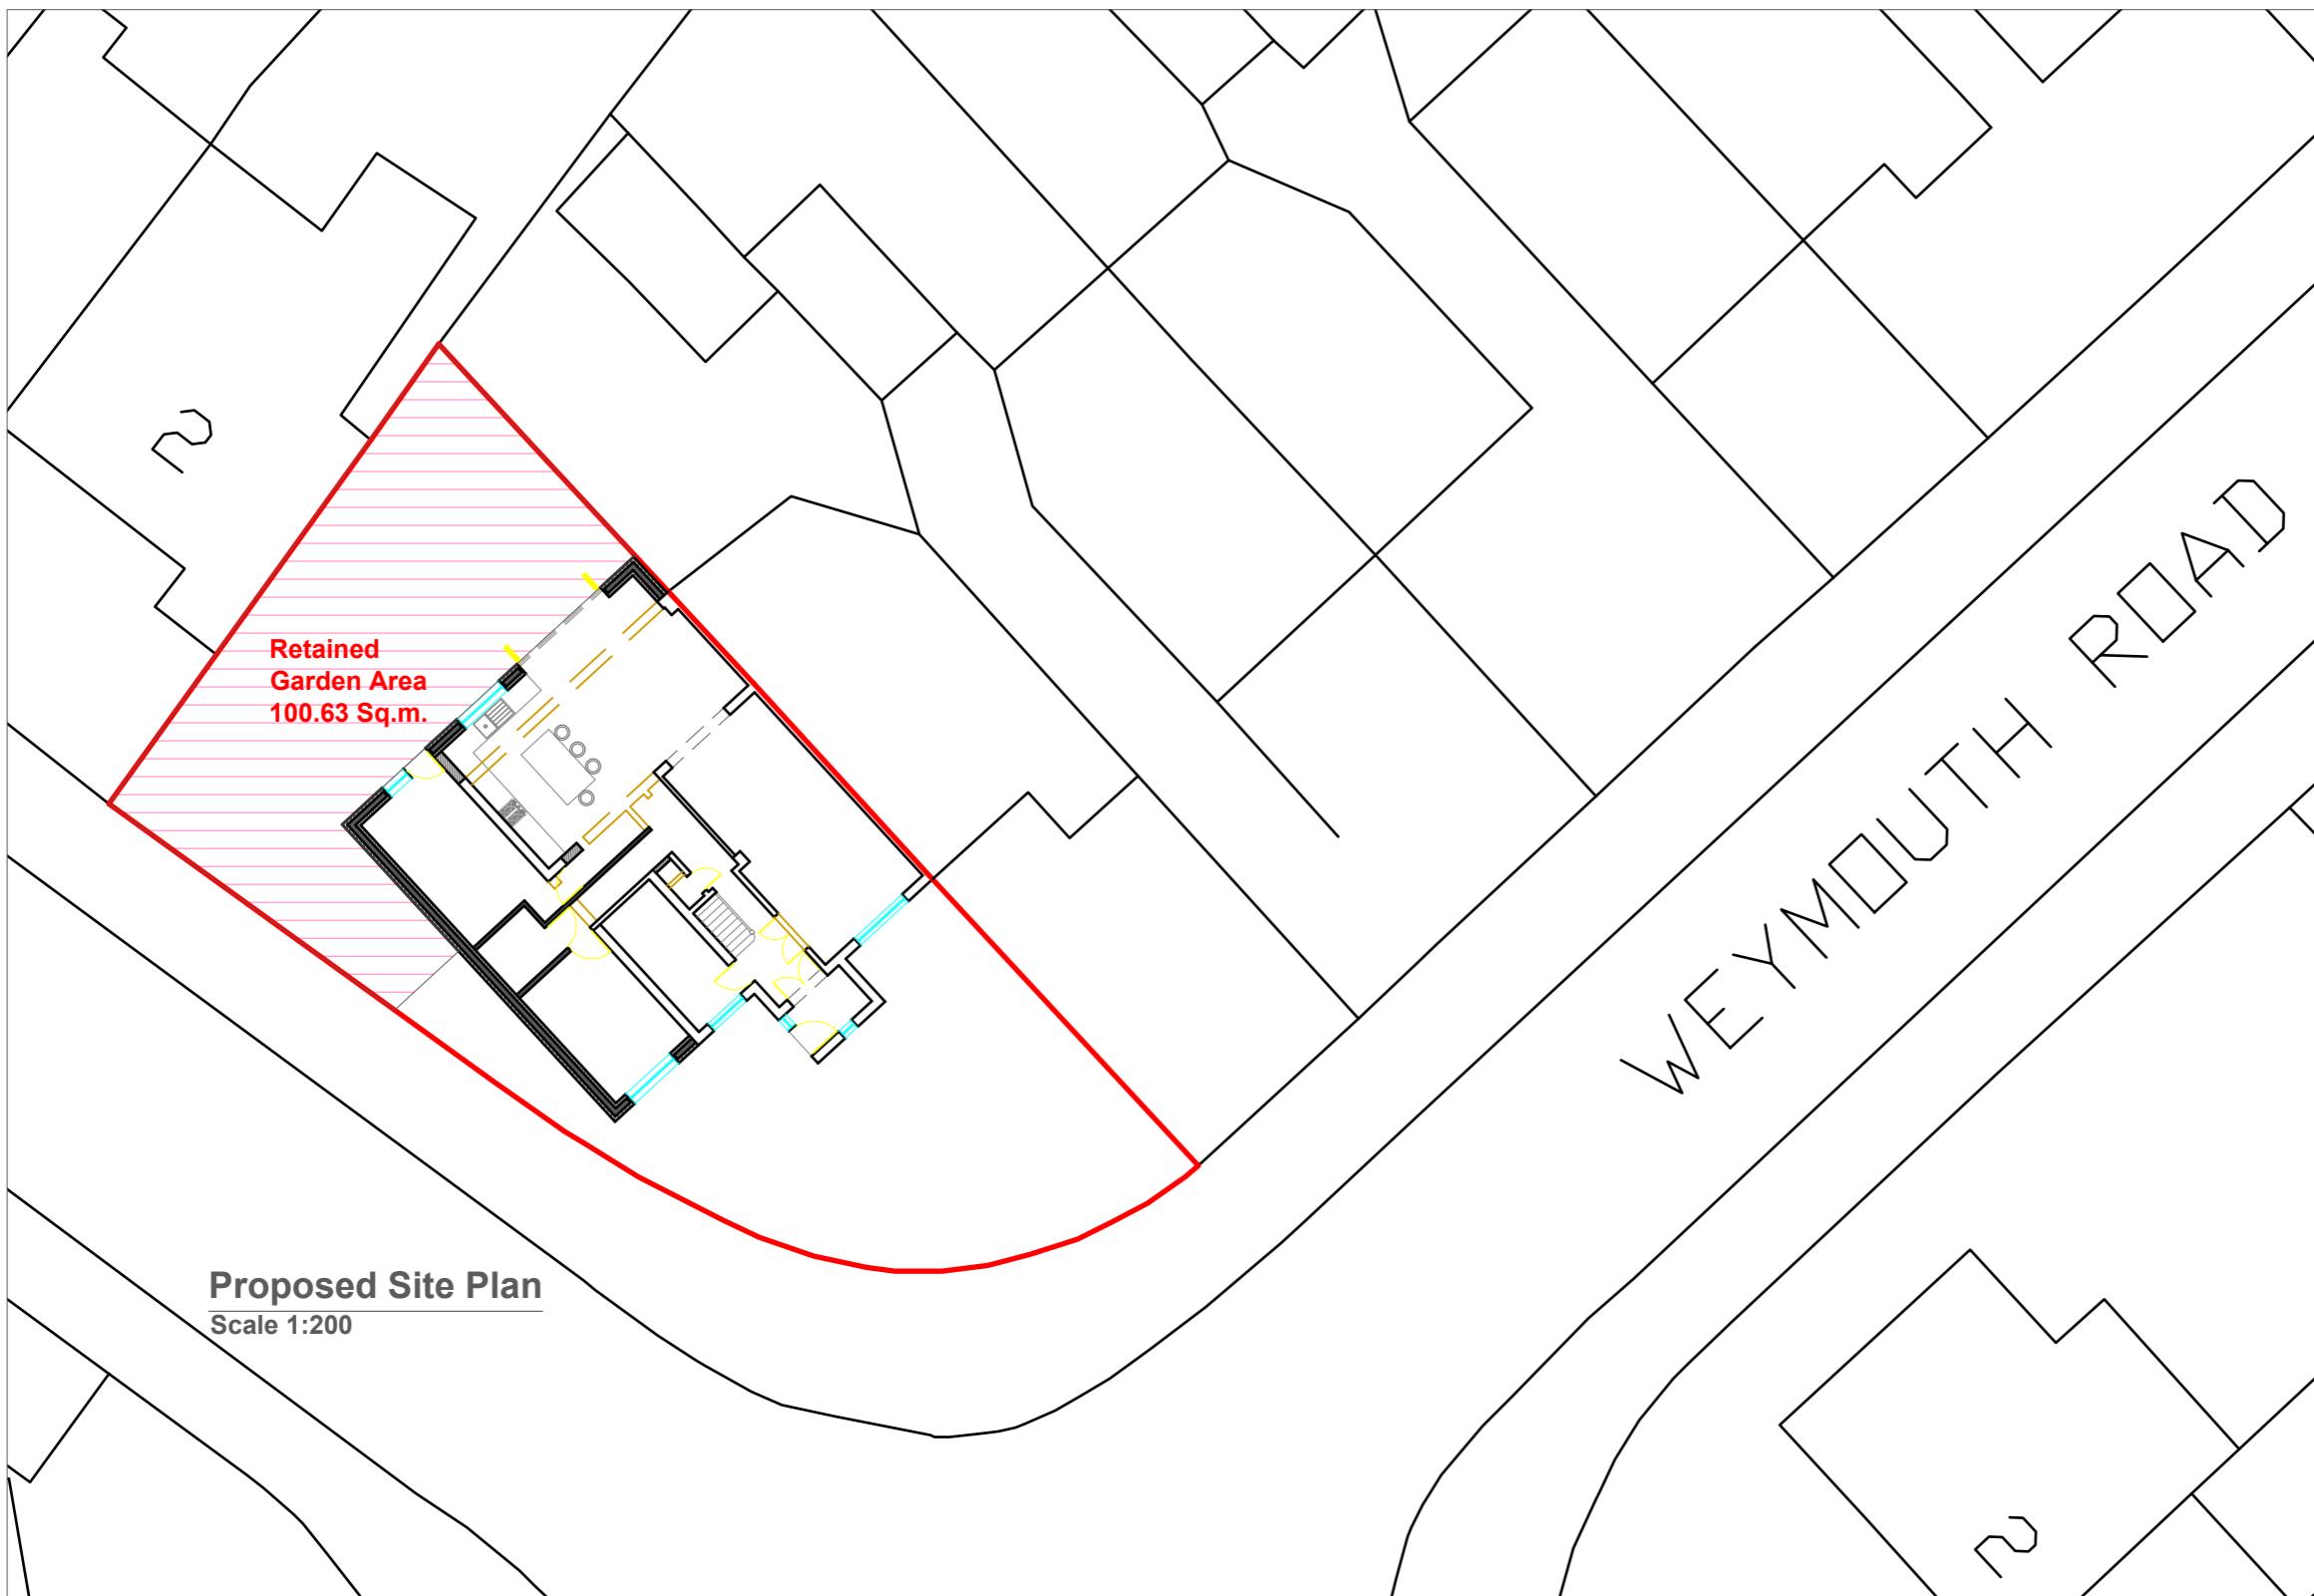

GENERAL NOTES:

1. ALL DIMENTIONS ARE IN MILLIMETER.
2. VERIFY ALL DIMENSIONS AND CONDITIONS BEFORE BUILDING OR

STARTING CONSTRUCTION. NOTIFY THE DESIGNER IMMEDIATELY OF ANY DISCREPANCY OR VARIATION.

3. ALL WORK TO COMPLY WITH CURRENT BUILDING REGULATIONS AND CODES OF PRACTICE

Scale 1: 200 @ A3
Date : 08/12/2023

Proposed Site Plan


Site Address
25 Weymouth Road,
Hayes. UB4 8NF

RUCHIT OZA
07587771845
ar.ruchitoza@gmail.com



Location Plan

Scale 1:1250

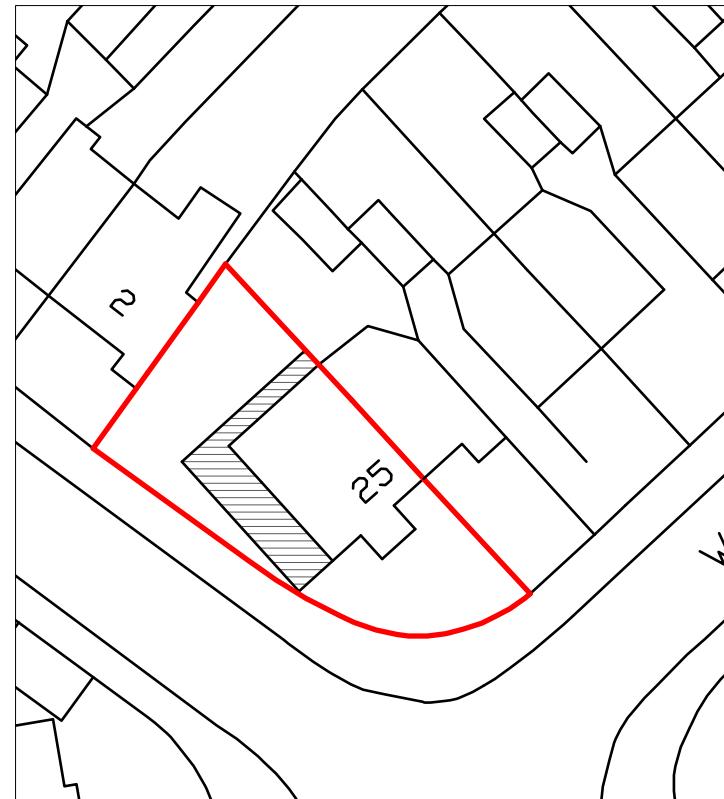

Block Plan

Scale 1:500

GENERAL NOTES:

1. ALL DIMENSIONS ARE IN MILLIMETER.
2. VERIFY ALL DIMENSIONS AND CONDITIONS BEFORE BUILDING OR STARTING CONSTRUCTION. NOTIFY THE DESIGNER IMMEDIATELY OF ANY DISCREPANCY OR VARIATION.
3. ALL WORK TO COMPLY WITH CURRENT BUILDING REGULATIONS AND CODES OF PRACTICE.

Site Address
**25 Weymouth Road,
 Hayes. UB4 8NF**

Title:

**Location &
 Block Plans**



**Scale 1: 1250/500
 @ A4
 Date : 18/09/2023**

RUCHIT OZA
 07587771845
 ar.ruchitoza@gmail.com

