



**Existing Ground Floor Plan**

Scale 1:100

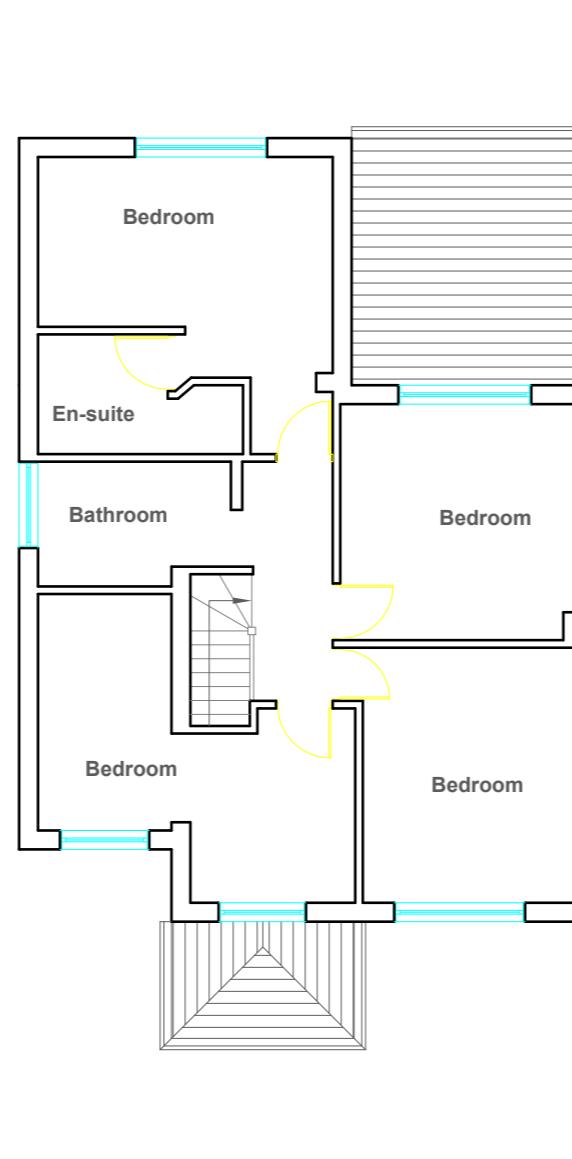

**Existing First Floor Plan**

Scale 1:100

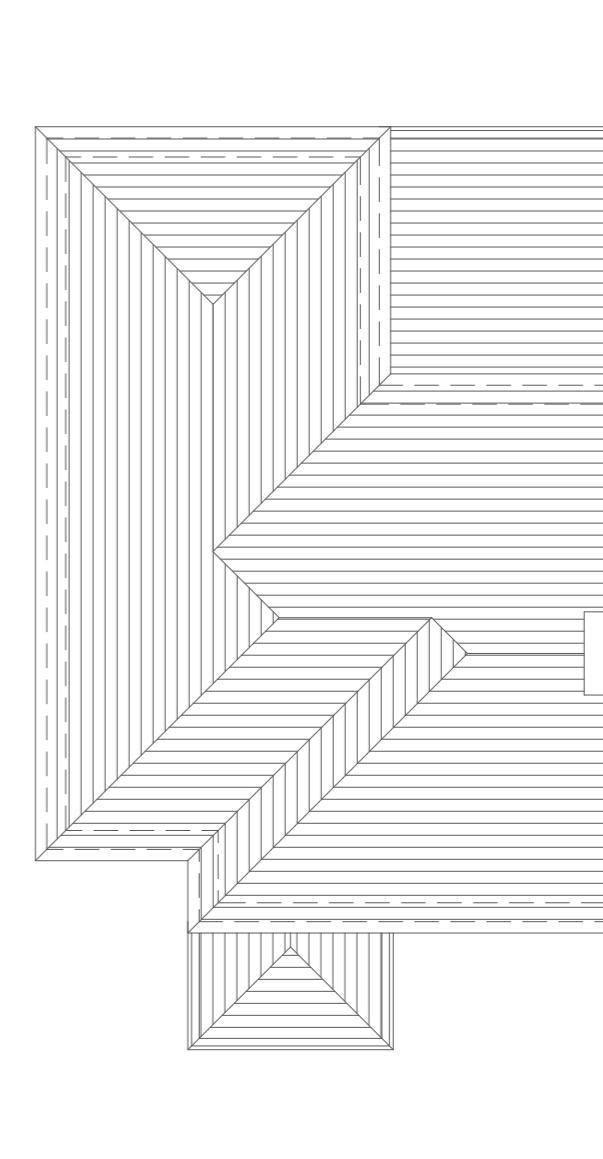

**Existing Roof Plan**

Scale 1:100


**GENERAL NOTES:**  
 1. ALL DIMENSIONS ARE IN MILLIMETER.  
 2. VERIFY ALL DIMENSIONS AND CONDITIONS BEFORE BUILDING OR  
 STARTING CONSTRUCTION. NOTIFY THE DESIGNER IMMEDIATELY OF ANY  
 DISCREPANCY OR VARIATION.  
 3. ALL WORK TO COMPLY WITH CURRENT BUILDING REGULATIONS  
 AND CODES OF PRACTICE

**Site Address**  
**25 Weymouth Road,  
 Hayes. UB4 8NF**

**EXISTING FLOOR  
 PLANS**


**Scale 1: 100 @ A3**  
**Date : 18/09/2023**

**RUCHIT OZA**  
 07587771845  
 ar.ruchitoza@gmail.com

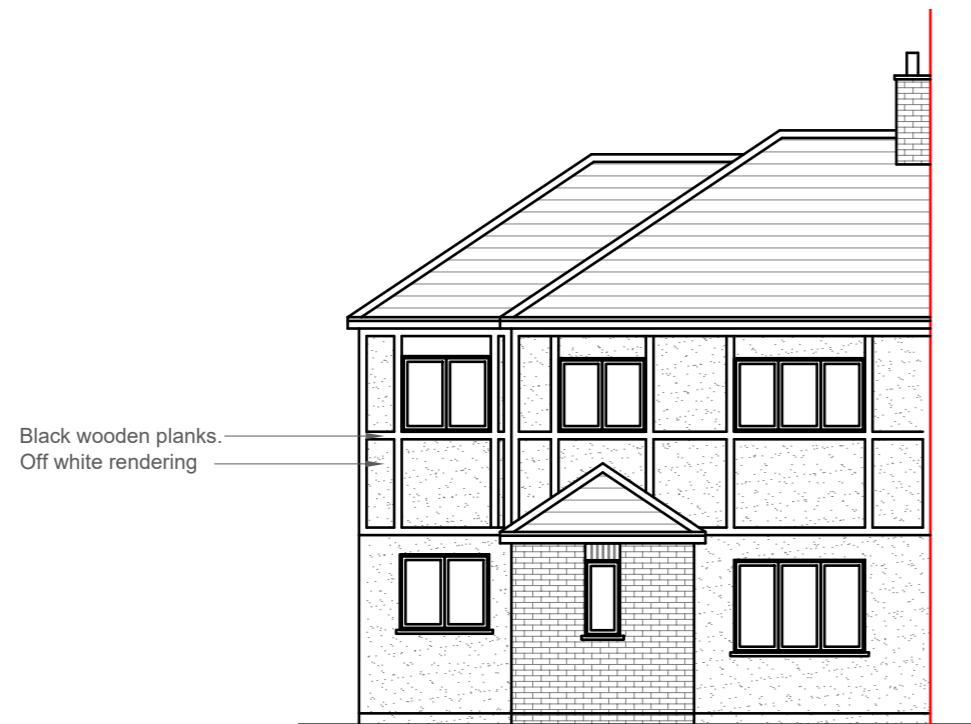

**Existing Front Elevation**

Scale 1:100

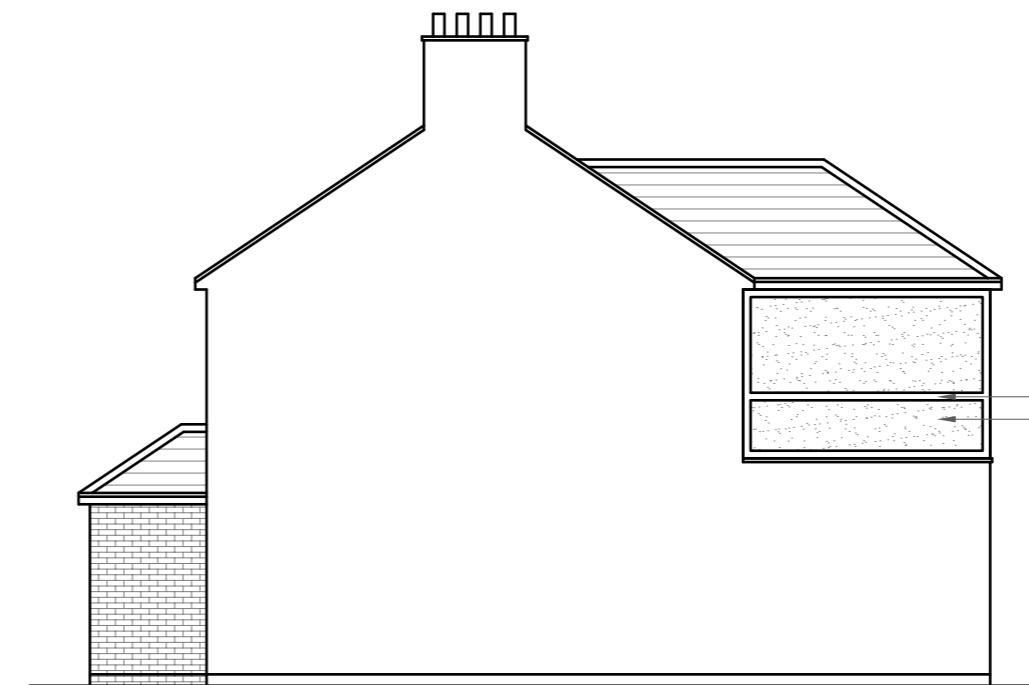

**Existing Side Elevation**

Scale 1:100



**Existing Rear Elevation**

Scale 1:100



**Existing Side Elevation**

Scale 1:100

**GENERAL NOTES:**


1. ALL DIMENSIONS ARE IN MILLIMETER.
2. VERIFY ALL DIMENSIONS AND CONDITIONS BEFORE BUILDING OR STARTING CONSTRUCTION. NOTIFY THE DESIGNER IMMEDIATELY OF ANY DISCREPANCY OR VARIATION.
3. ALL WORK TO COMPLY WITH CURRENT BUILDING REGULATIONS AND CODES OF PRACTICE


**Site Address**  
25 Weymouth Road,  
Hayes. UB4 8NF

**EXISTING  
ELEVATIONS**

**Scale 1: 100 @ A3**  
**Date : 18/09/2023**

**RUCHIT OZA**  
0758771845  
ar.ruchitoza@gmail.com

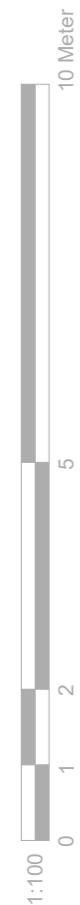

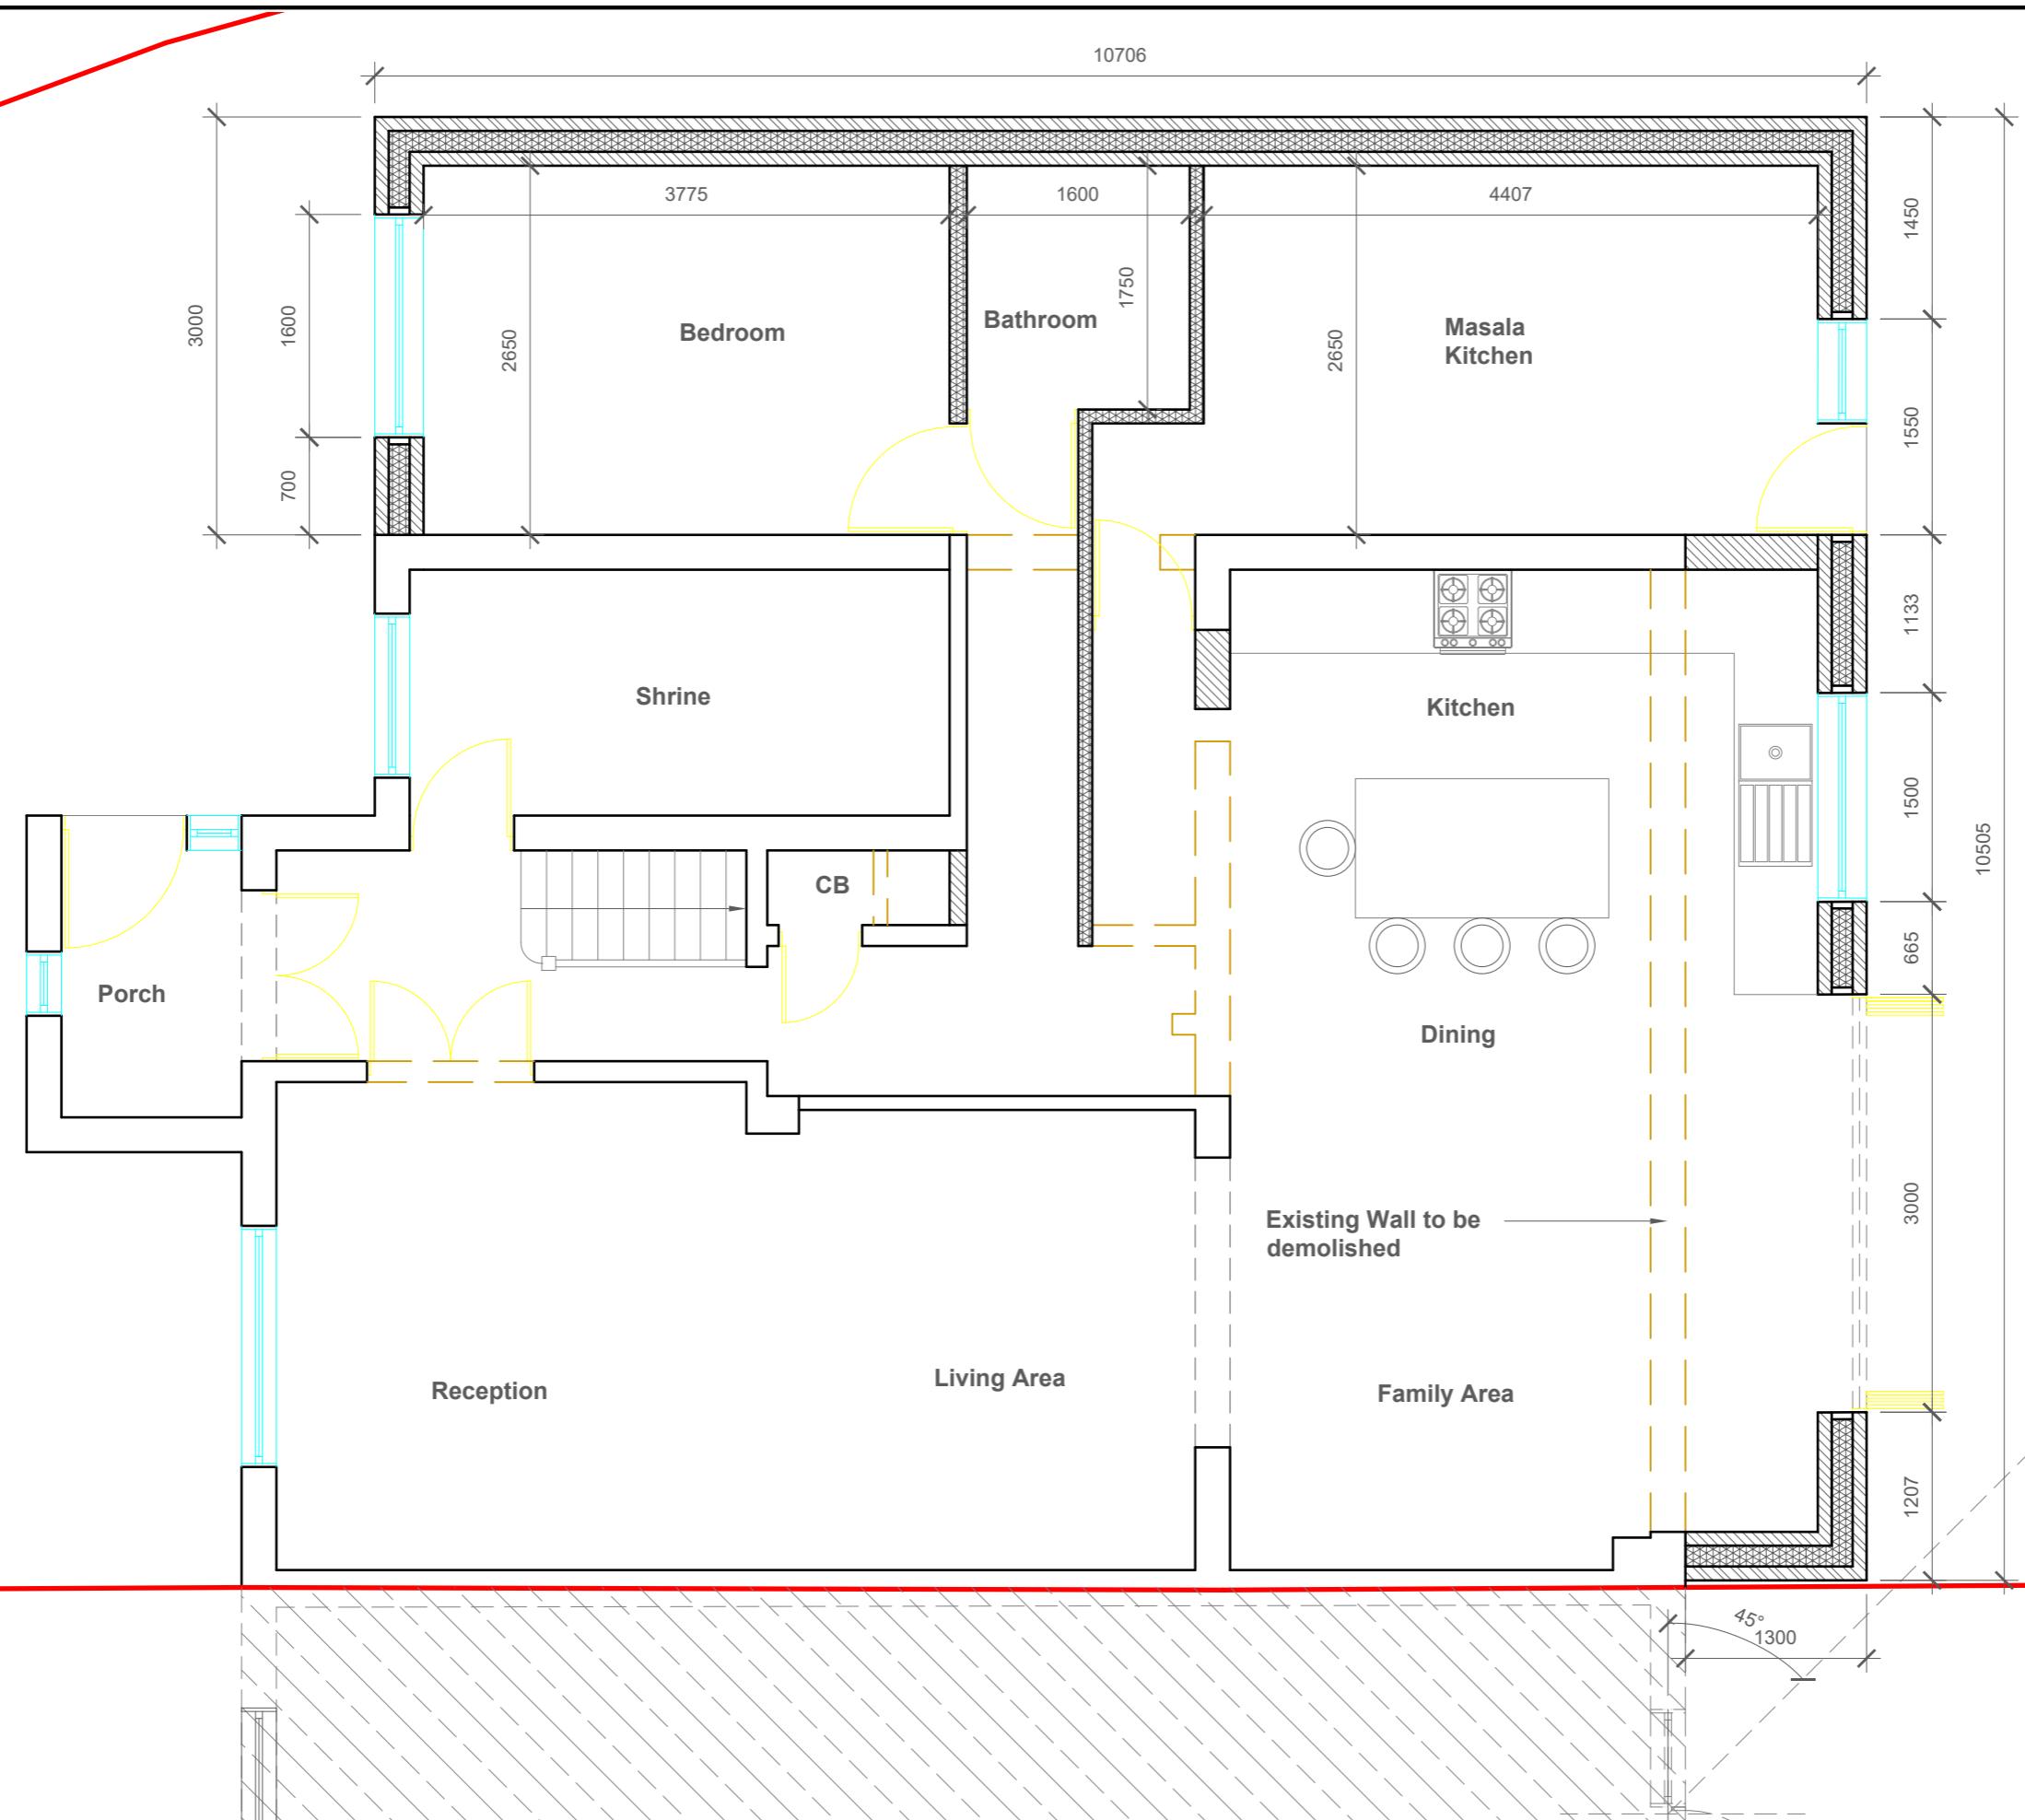

GENERAL NOTES:

1. ALL DIMENSIONS ARE IN MILLIMETER.
2. VERIFY ALL DIMENSIONS AND CONDITIONS BEFORE BUILDING OR STARTING CONSTRUCTION. NOTIFY THE DESIGNER IMMEDIATELY OF ANY DISCREPANCY OR VARIATION.
3. ALL WORK TO COMPLY WITH CURRENT BUILDING REGULATIONS AND CODES OF PRACTICE

Scale 1: 50 @ A3  
Date : 09/10/2023

## Proposed Ground Floor Plan


Site Address  
25 Weymouth Road,  
Hayes. UB4 8NF

RUCHIT OZA  
07587771845  
ar.ruchitoza@gmail.com



**Proposed Front Elevation**

Scale 1:100

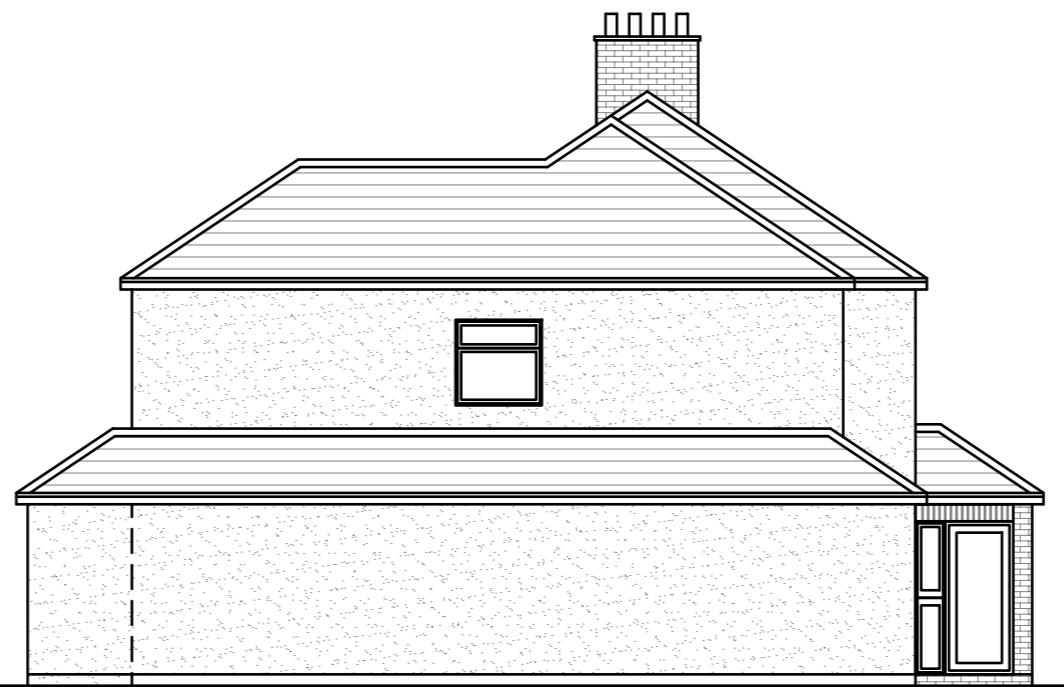


**Proposed Side Elevation**

Scale 1:100



**Proposed Rear Elevation**

Scale 1:100

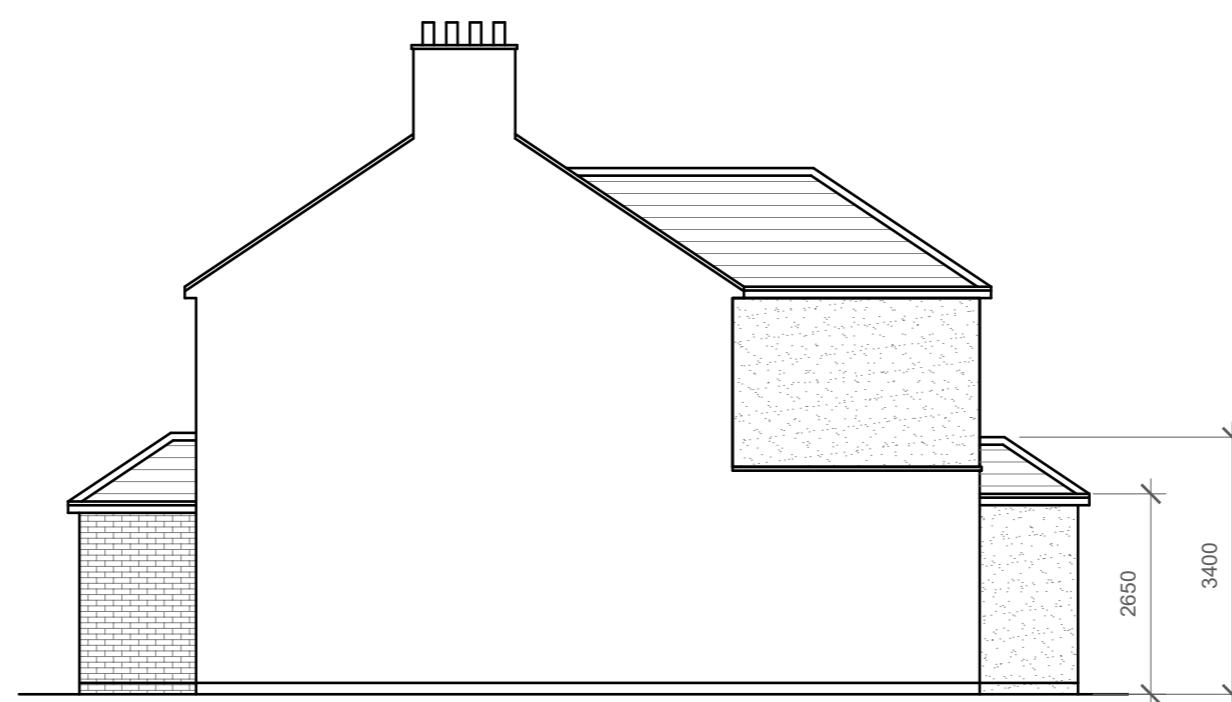

**Proposed Side Elevation**

Scale 1:100

**GENERAL NOTES:**

1. ALL DIMENSIONS ARE IN MILLIMETER.
2. VERIFY ALL DIMENSIONS AND CONDITIONS BEFORE BUILDING OR STARTING CONSTRUCTION. NOTIFY THE DESIGNER IMMEDIATELY OF ANY DISCREPANCY OR VARIATION.
3. ALL WORK TO COMPLY WITH CURRENT BUILDING REGULATIONS AND CODES OF PRACTICE

**Site Address**

25 Weymouth Road,  
Hayes. UB4 8NF

**PROPOSED  
ELEVATIONS**

Scale 1: 100 @ A3  
Date : 09/10/2023

**RUCHIT OZA**  
0758771845  
ar.ruchitoza@gmail.com

10 Meter  
5  
5  
2  
1  
0  
1:100