

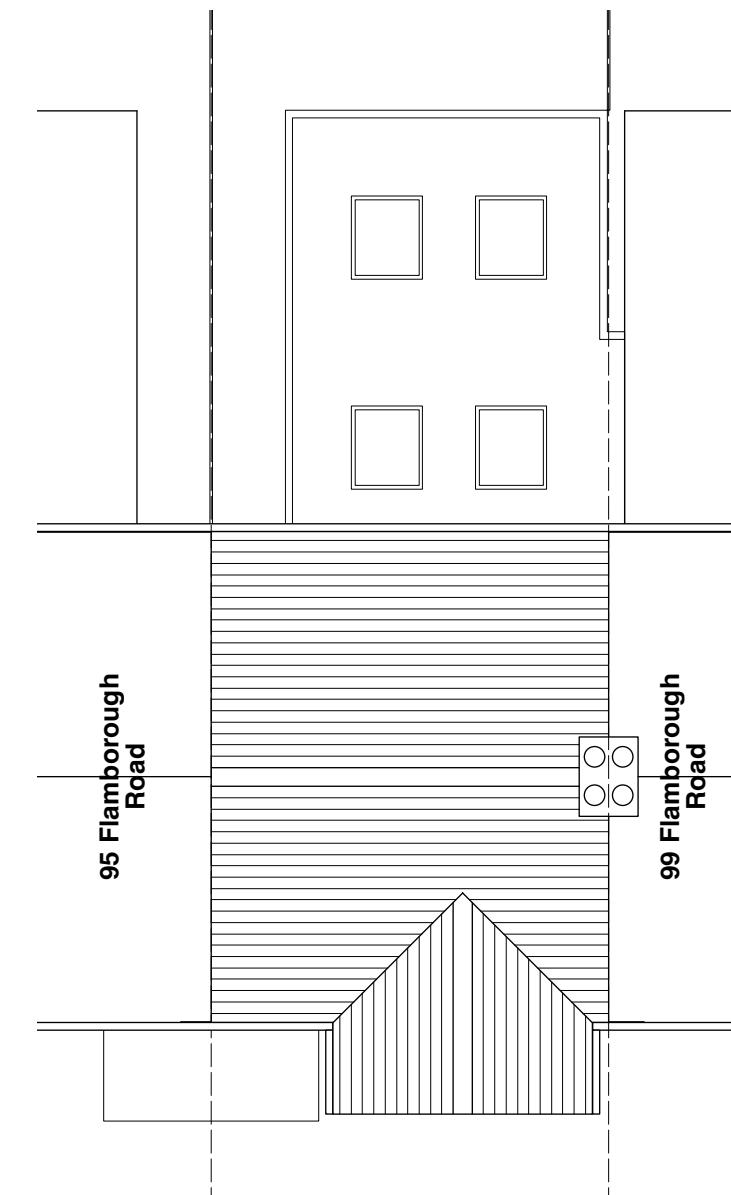


Only use the scale bar to scale from this drawing.  
Dimensions are to be verified on site prior to  
construction.  
Contractor is to set out, co-ordinate and verify all  
dimensions on site during the course of the works.

Notes

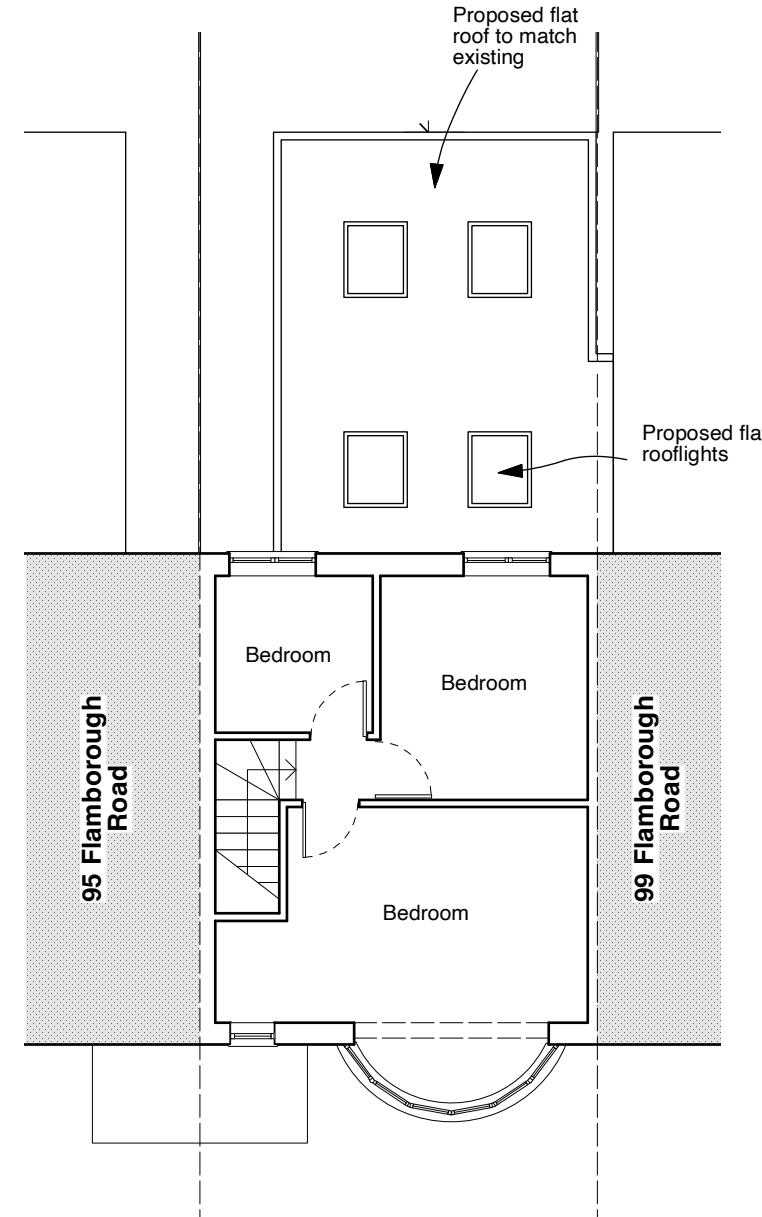

Revisions

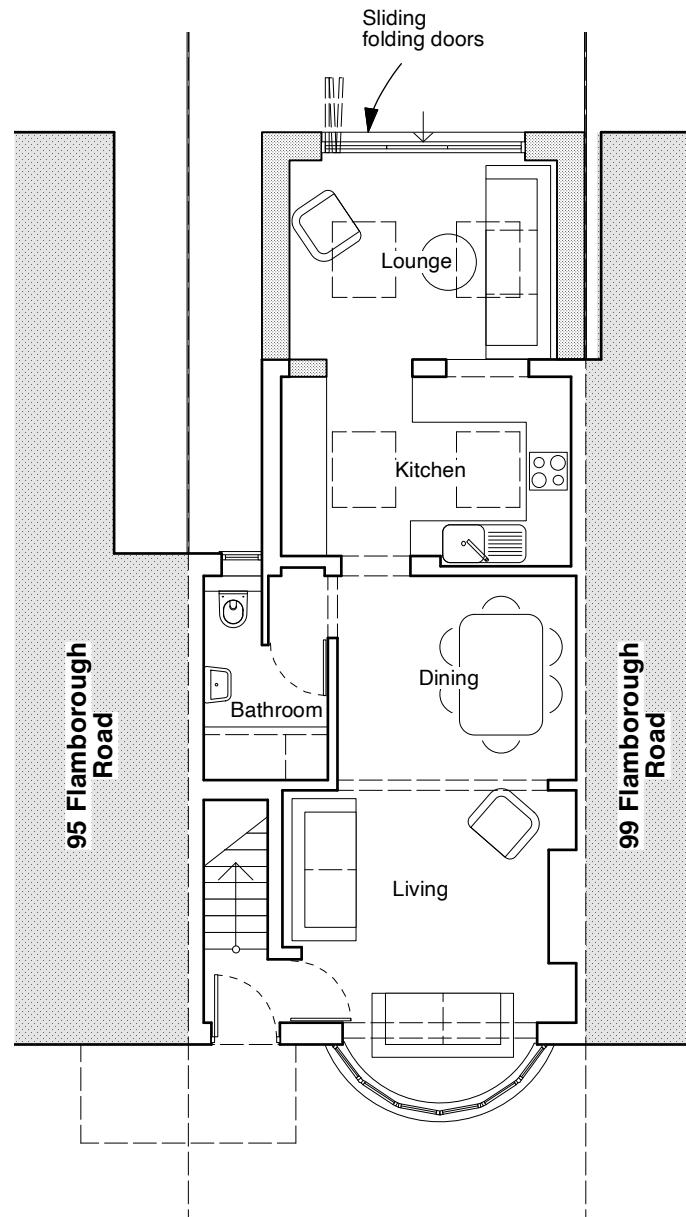

Project  
97 Flamborough Road  
Ruislip  
HA4 0DQ

Drawing Title  
Proposed  
Plans

Drawing Status  
PLANNING

Date Scale Drawn  
Feb 2023 1:100 @ A3 JW

Drawing Number  
4008-P.03

