


Notes:

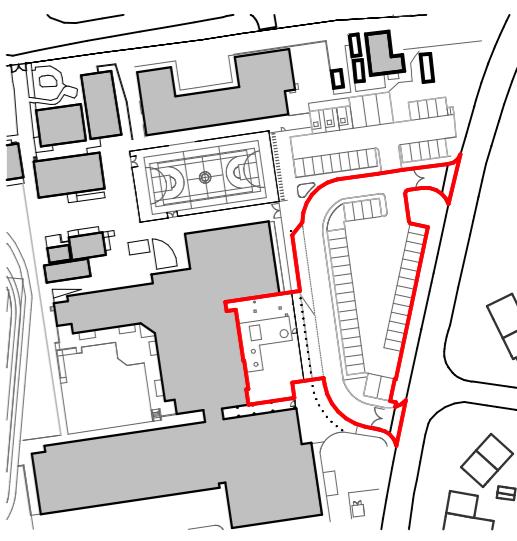

- 01 Teaching block
- 02 Library roof below
- 03 Sports Hall double height
- 04 Mesh fence below
- 05 Covered walkway below
- 06 Steel escape stair

Note: No topographical survey available at this time. Site dimensions are strictly illustrative and must be surveyed on site prior to any construction.

Rev	Date	Issue	Drawn	Check
B	14/02/2023	Revised red line	JH	RD
A	13/02/2023	PLANNING ISSUE	JH	RD

CDC Studio

Studio. 17 Comberton Rd, Cambridge CB23 7BA
5-7 Tanner St, London, SE1 3LE
info@cdcestudio.co.uk T. 01223 262413

Project :
Meadow School Temporary Classrooms

Client :
London Borough of Hillingdon

Address :
Royal Ln Uxbridge UB8 3QU

Date : 22/06/2022 **Scale @ A3 :** 1:100

Drawing Title :
Proposed First Floor Plan

Drawing No. : 4286 CDC XX 01 DR A (GA) 110 **Rev. :** B

