




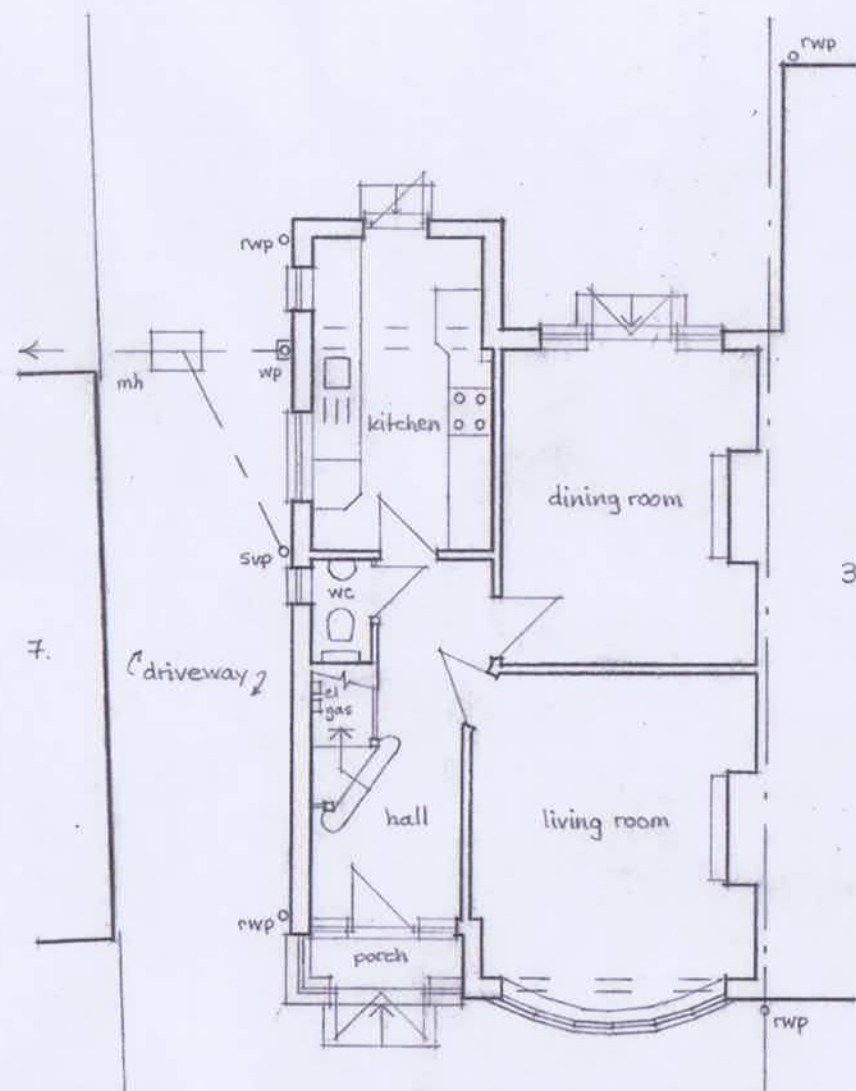

EXISTING GROUND FLOOR PLAN

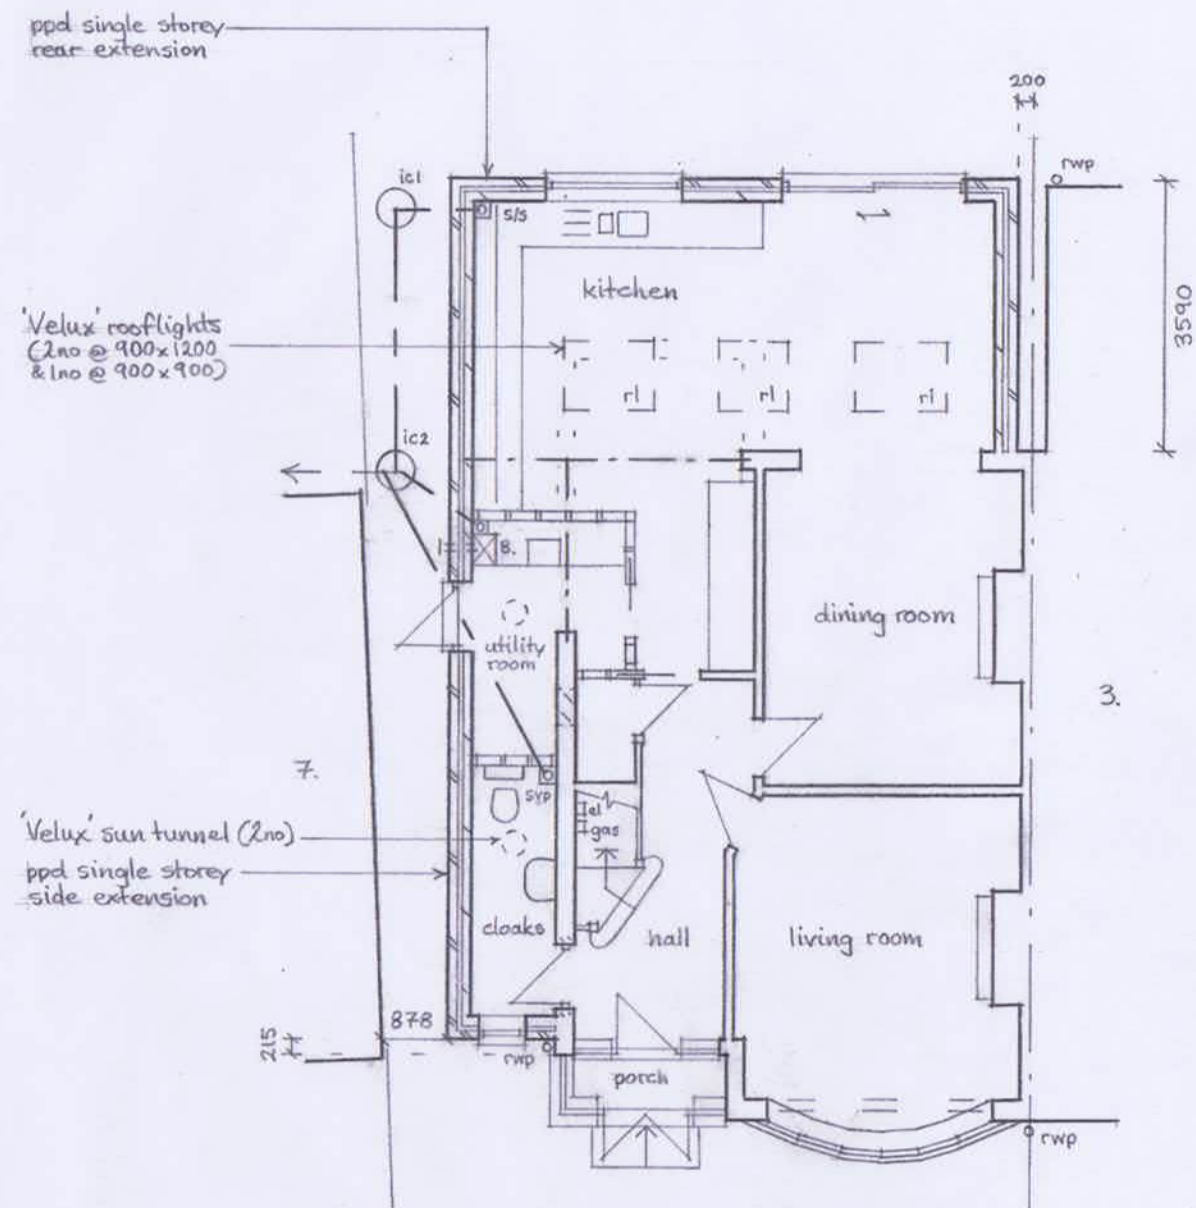

PROPOSED GROUND FLOOR PLAN

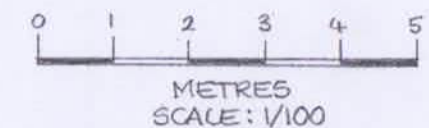

STUART & BOWEN
CHARTERED
BUILDING SURVEYORS

STUART BOWEN & CO
18 Pheasant Walk
Chalfont St. Peter
Bucks. SL9 0PW
Tel/fax: 01494 870680

NOTES:
All dimensions in millimetres
All proposed work shown hatched

All dimensions must be checked on site and not scaled from this drawing.

Client
MR & MRS J. BEVERIDGE

Job Title
Proposed single storey side & rear extension to
5 Howletts Lane, Ruislip, Middlesex. HA4 7RN

Scale
1:100

Drawn by SB
Date OCT, 2021

Drawing Title
EXTG & PRD FLOOR PLANS

Drg No.
728.01

Rev



REAR ELEVATION

SFCL

SFL

FFL

GFL



SOUTH - EAST SIDE ELEVATION



FRONT ELEVATION

SFCL

SFL

FFL

GFL



NORTH - WEST SIDE ELEVATION

0 1 2 3 4 5
METRES
SCALE: 1/100

STUART & BOWEN & CO
CHARTERED
BUILDING SURVEYORS

STUART BOWEN & CO
18 Pheasant Walk
Chalfont St. Peter
Bucks. SL9 0PW
Tel/fax: 01494 870680

NOTES:

All dimensions must be checked on site and not scaled from this drawing.

Client

MR & MRS J. BEVERIDGE

Job Title

Proposed single storey side & rear extension to 5 Howletts Lane, Ruislip, Middlesex. HA4 7RN

Scale

1:100

Drawn by SB

Date OCT, 2021


Drawing Title

EXISTING ELEVATIONS

Drg No.

728.02

Rev


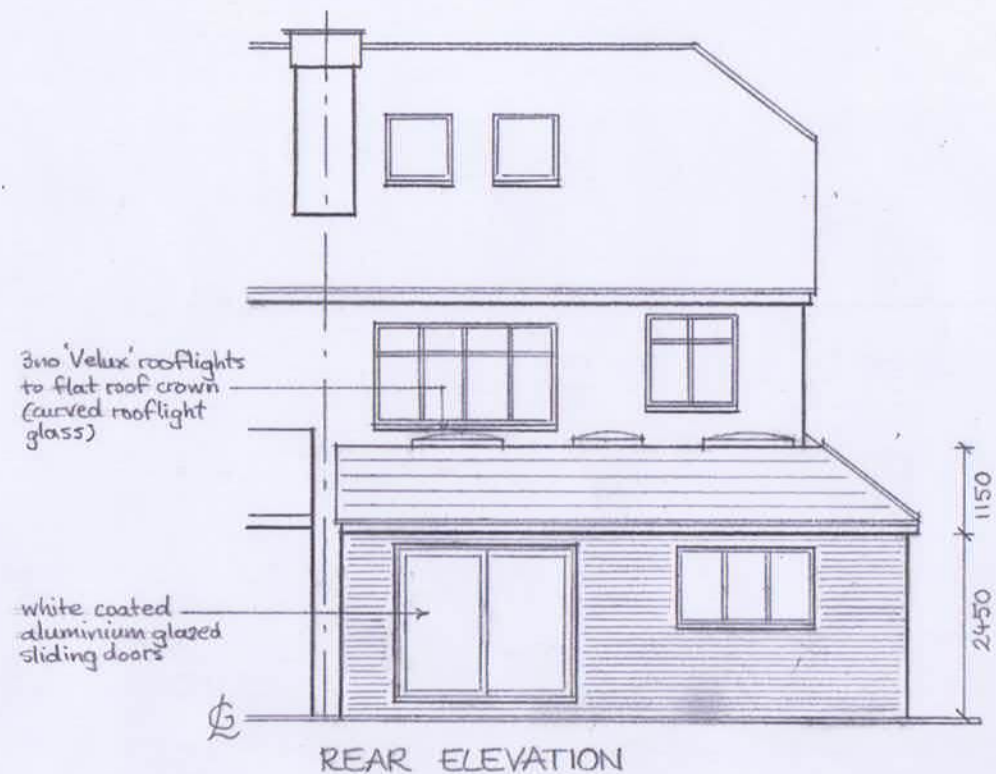


SFCL

SFL

FFL

GFL

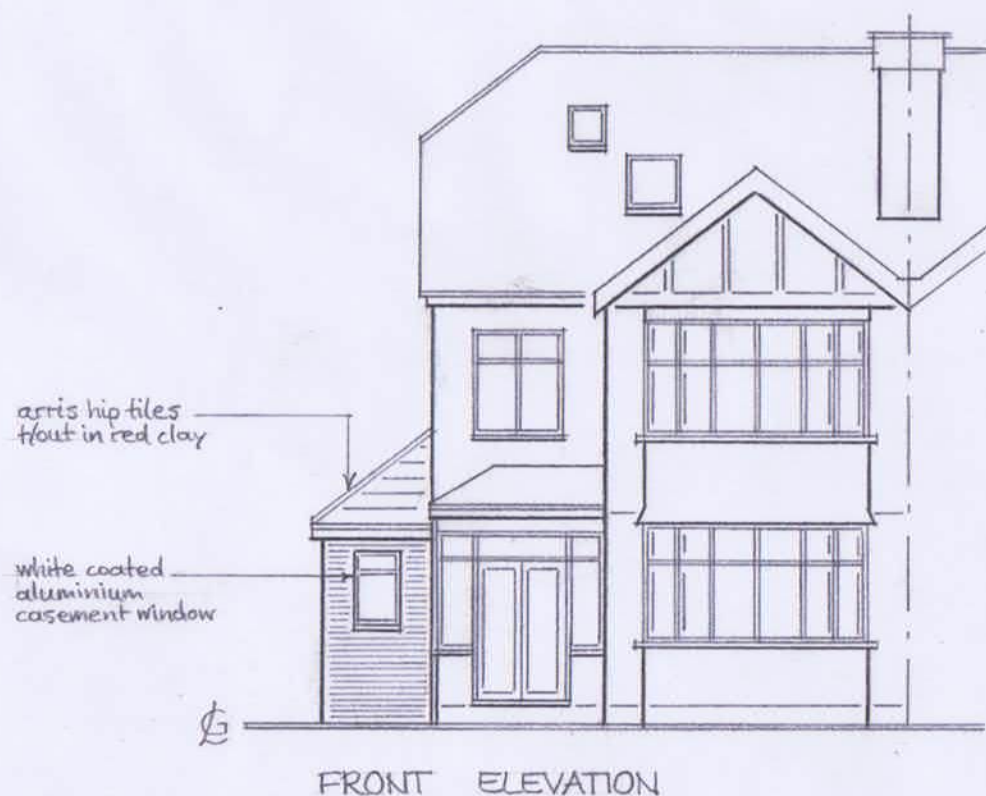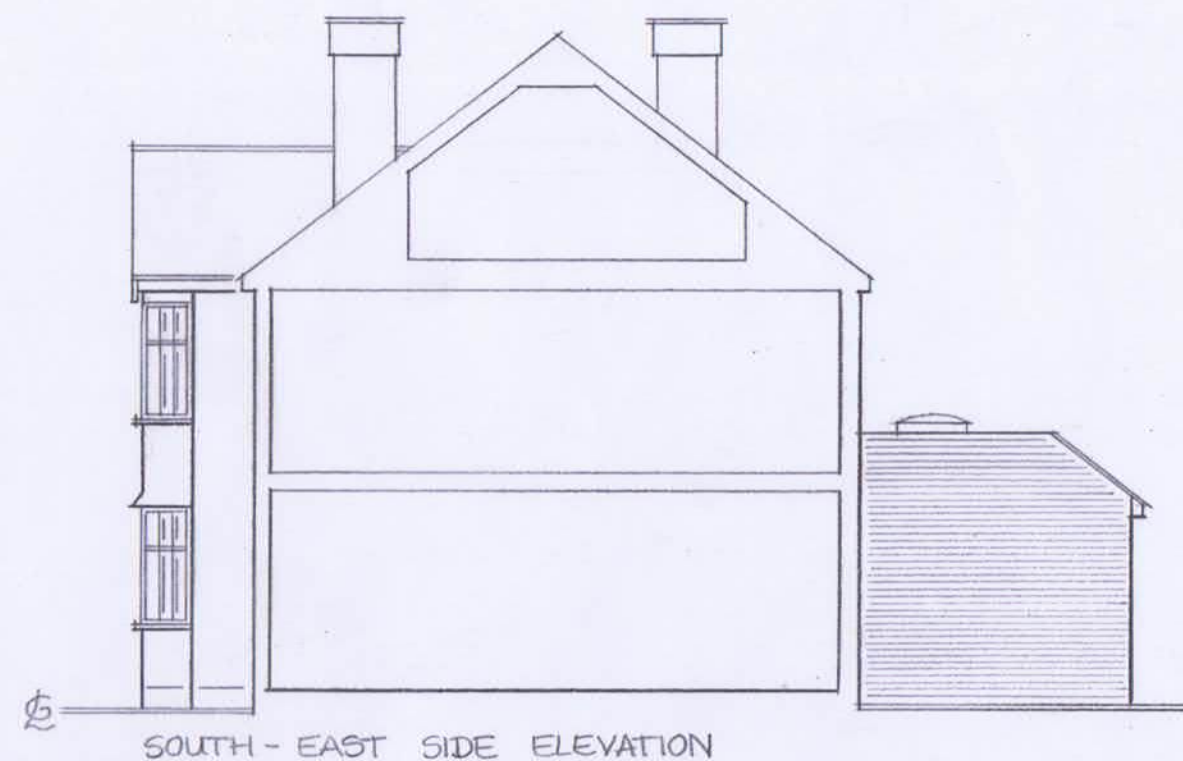

SFCL

SFL


FFL

GFL

'Velux' sun tunnels (2 no @ 350 dia)

red clay plain tiles to match extg (main roof)

red clay facing brick to match extg

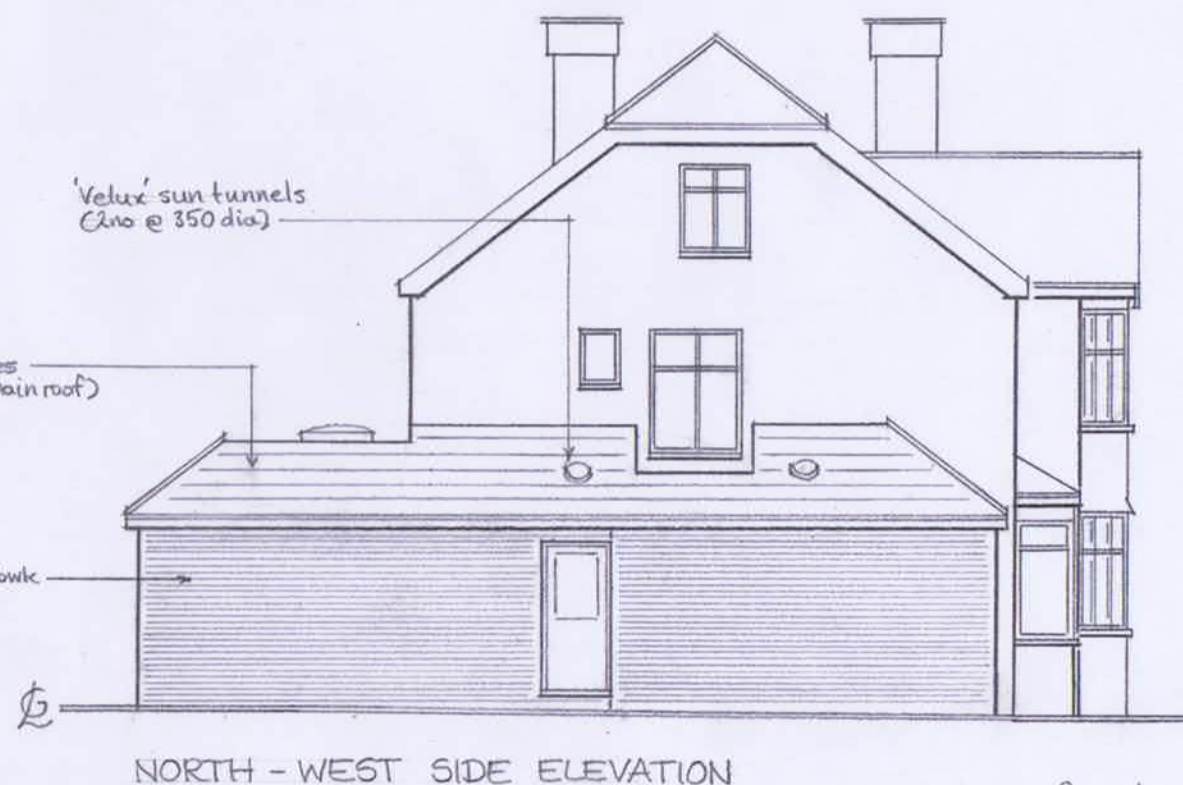

0 1 2 3 4 5
METRES
SCALE: 1/100

STUART & BOWEN
CHARTERED
BUILDING SURVEYORS

STUART BOWEN & CO
18 Pheasant Walk
Chalfont St. Peter
Bucks. SL9 0PW
Tel/fax: 01494 870680

NOTES:
All dimensions in millimetres
All proposed work shown hatched

All dimensions must be checked on site and not scaled from this drawing.

Client
MR & MRS J. BEVERIDGE

Job Title
Proposed single storey side & rear extension to 5 Howletts Lane, Ruislip, Middlesex. HA4 7RN

Scale
1:100

Drawn by SB
Date OCT, 2021


Drawing Title
PROPOSED ELEVATIONS

Drg No.
728.03

Rev

NOTE:

The proposed development does not affect any trees or hedges or any boundary walls or fences.

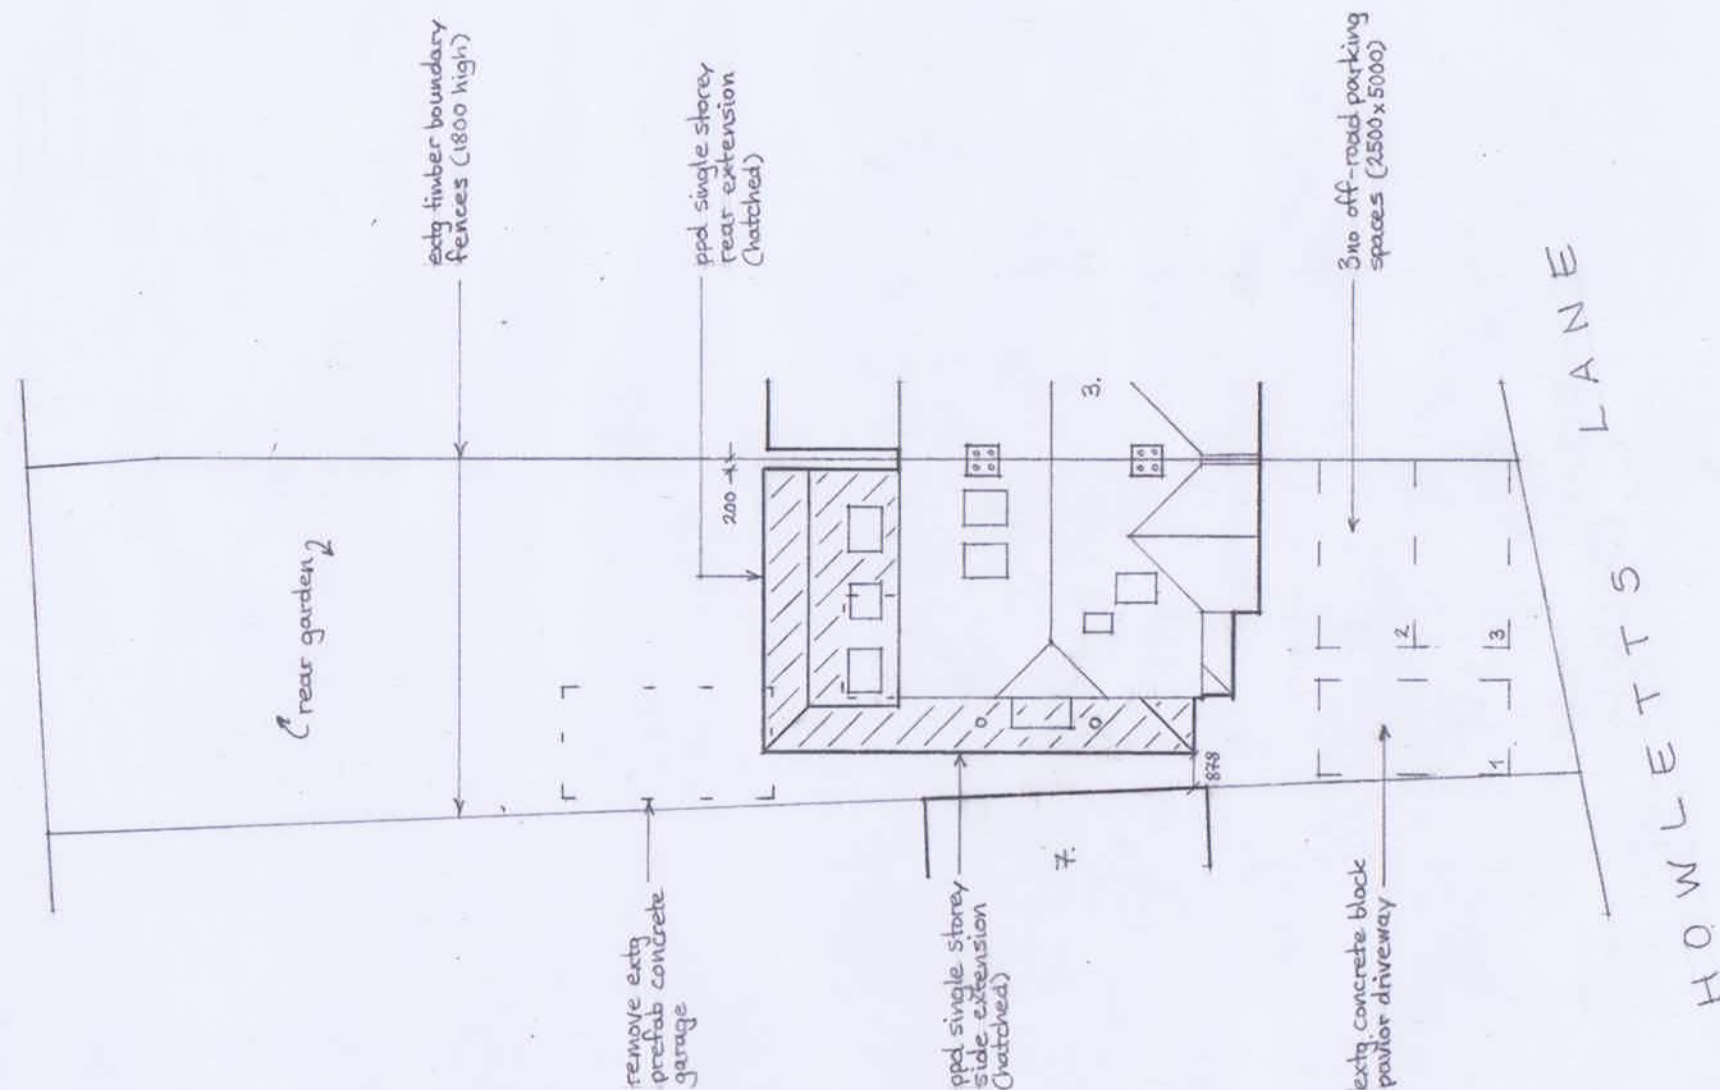

PROPOSED SITE PLAN



STUART & BOWEN CO
CHARTERED
BUILDING SURVEYORS

STUART BOWEN & CO
18 Pheasant Walk
Chalfont St. Peter
Bucks. SL9 0PW
Tel/fax: 01494 870680

NOTES:

All dimensions in millimetres
All proposed work shown hatched

All dimensions must be checked on site and not scaled from this drawing.

Client

MR & MRS J. BEVERIDGE

Job Title

Proposed single storey side & rear extension to 5 Howletts Lane, Ruislip, Middlesex. HA4 7RN

Scale

1:200

Drawn by

SB

Date

OCT, 2021

Drawing Title

PROPOSED SITE PLAN

Drg No.

728.04

Rev