


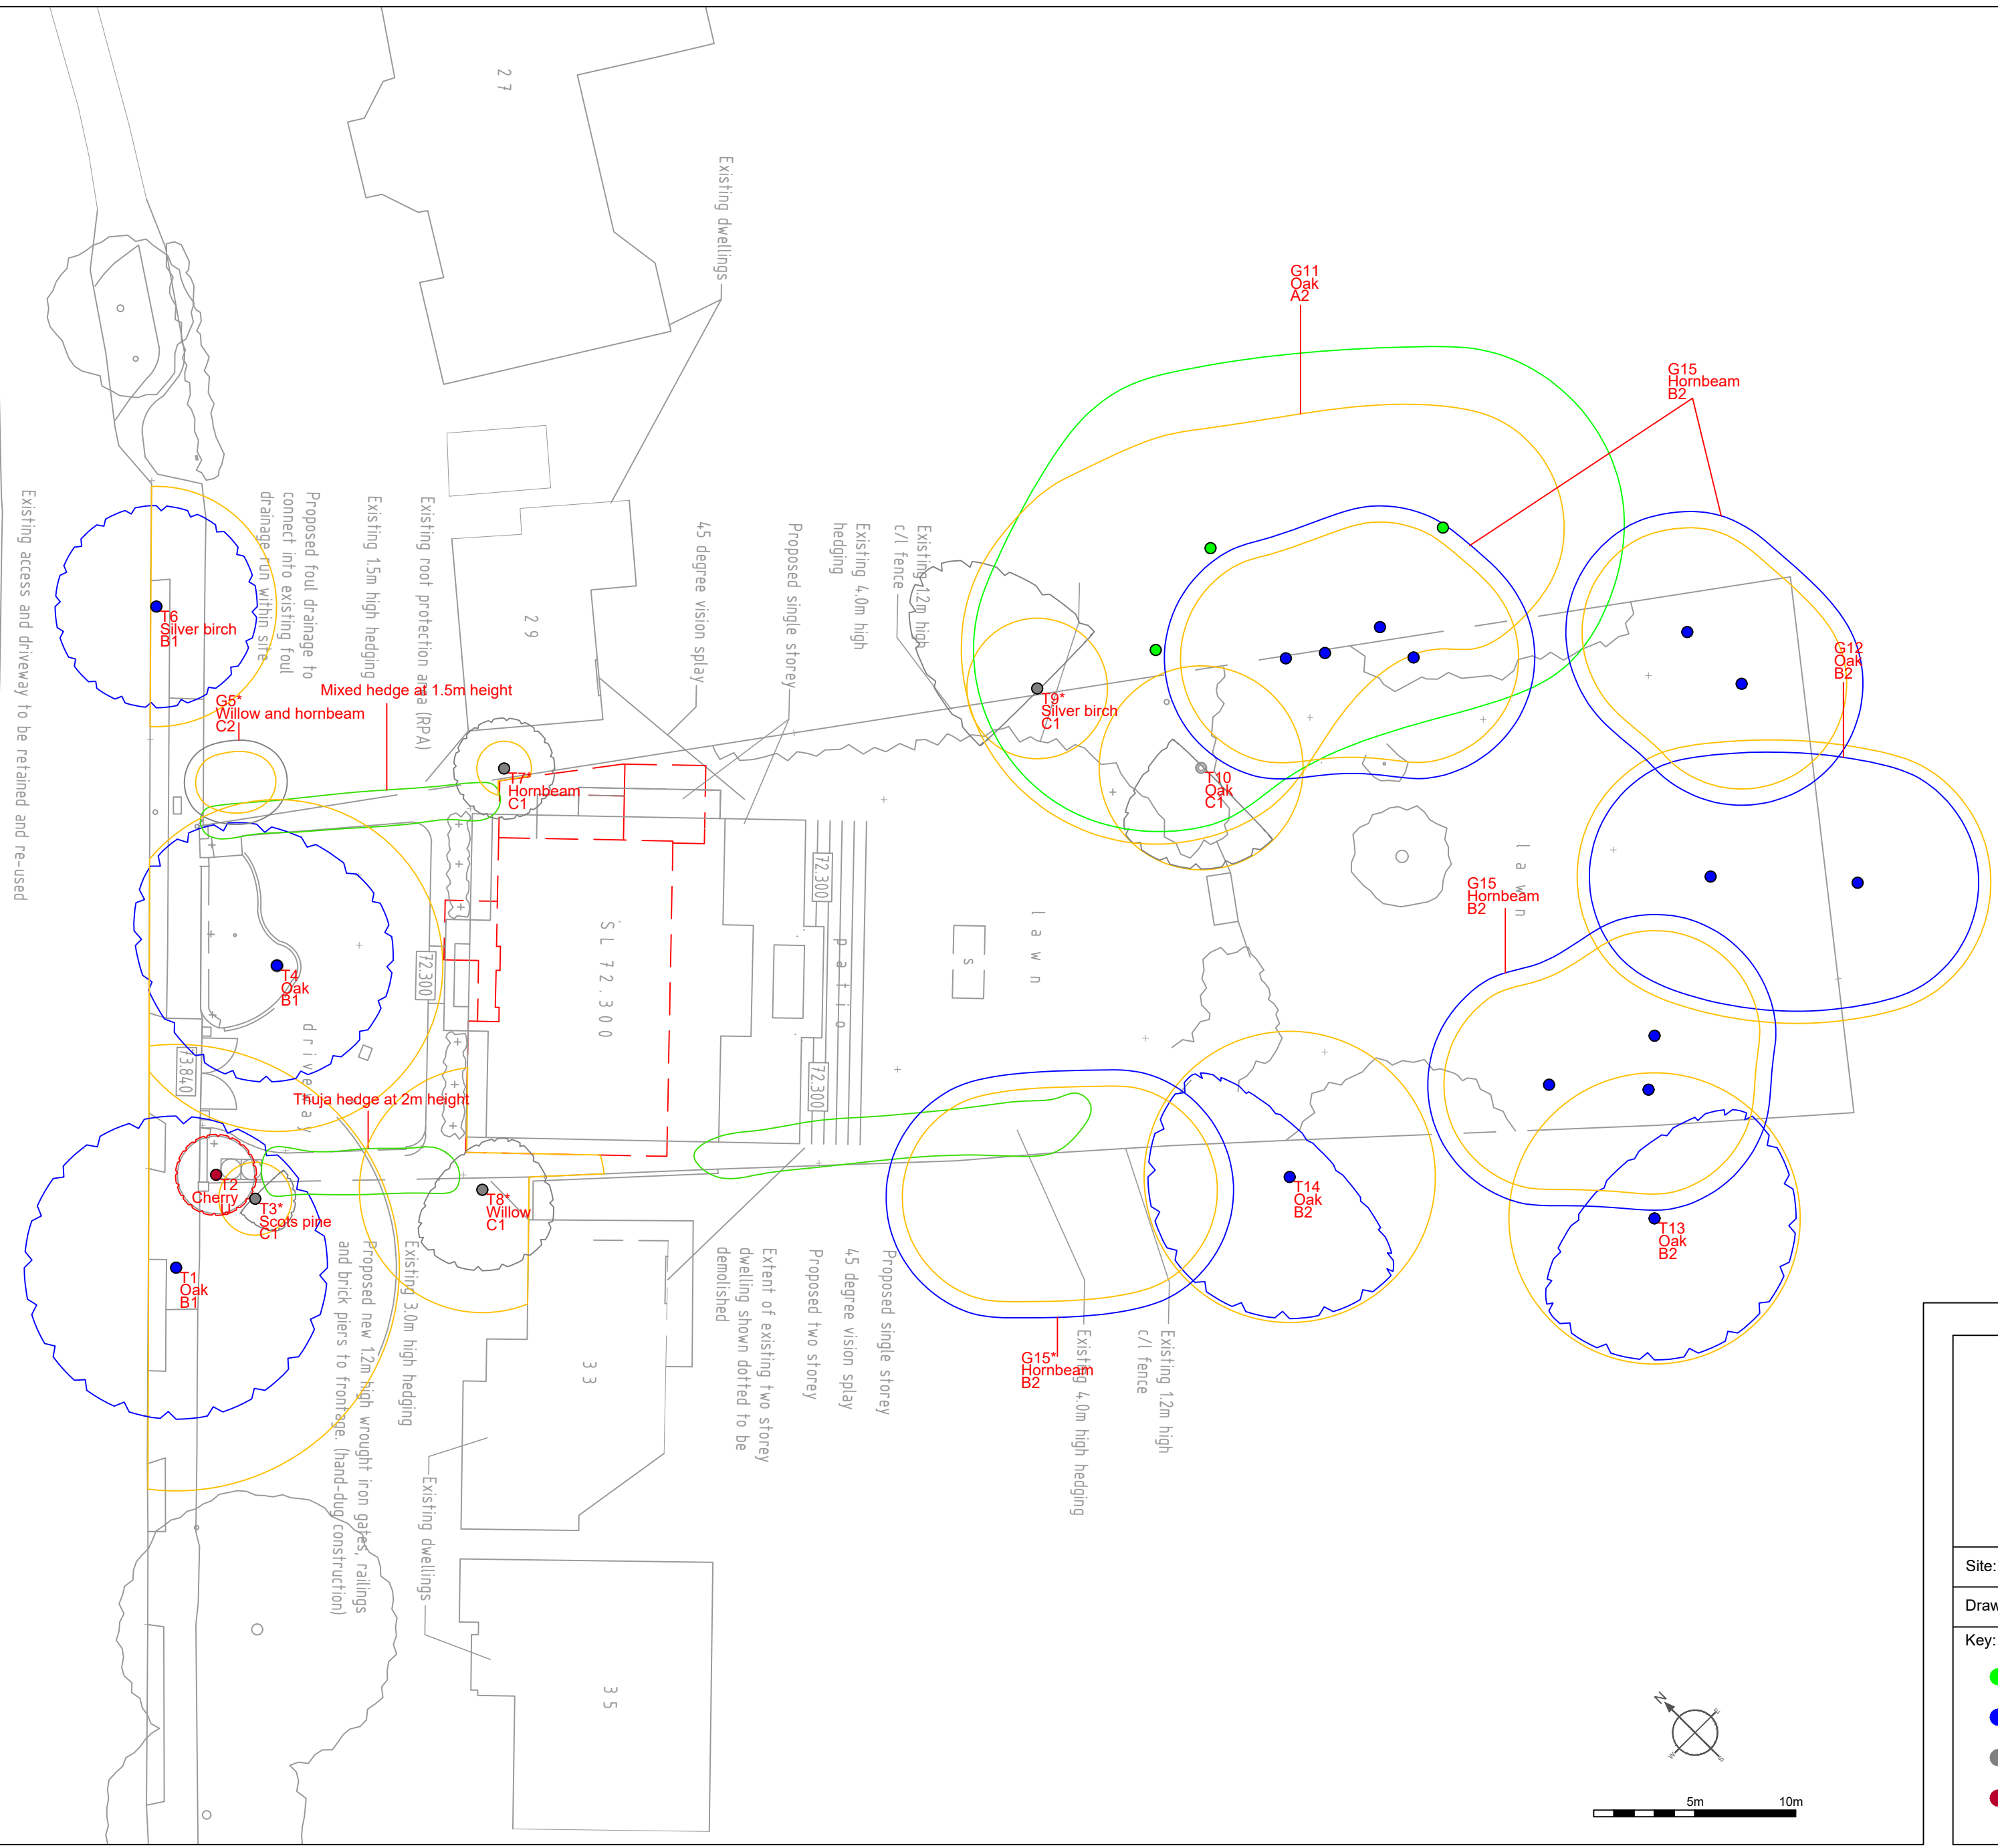

SITE LAYOUT PLAN - SCALE 1:250



t: 07884 056 025
e: glen@ghatrees.co.uk
www.ghatrees.co.uk

Site: 31 Nicholas Way, Northwood, HA6 2TR		1:250 @ A2
Drawing Title: Arboricultural Impact Assessment		July 2020
Key: Category A Category B Category C Category U Category Root Protection Area Outline of Existing Building 13 Birch B2 Crown Spread Tree Number Species Category NOTE: Tree/group numbers marked with an * have approximate locations.		