


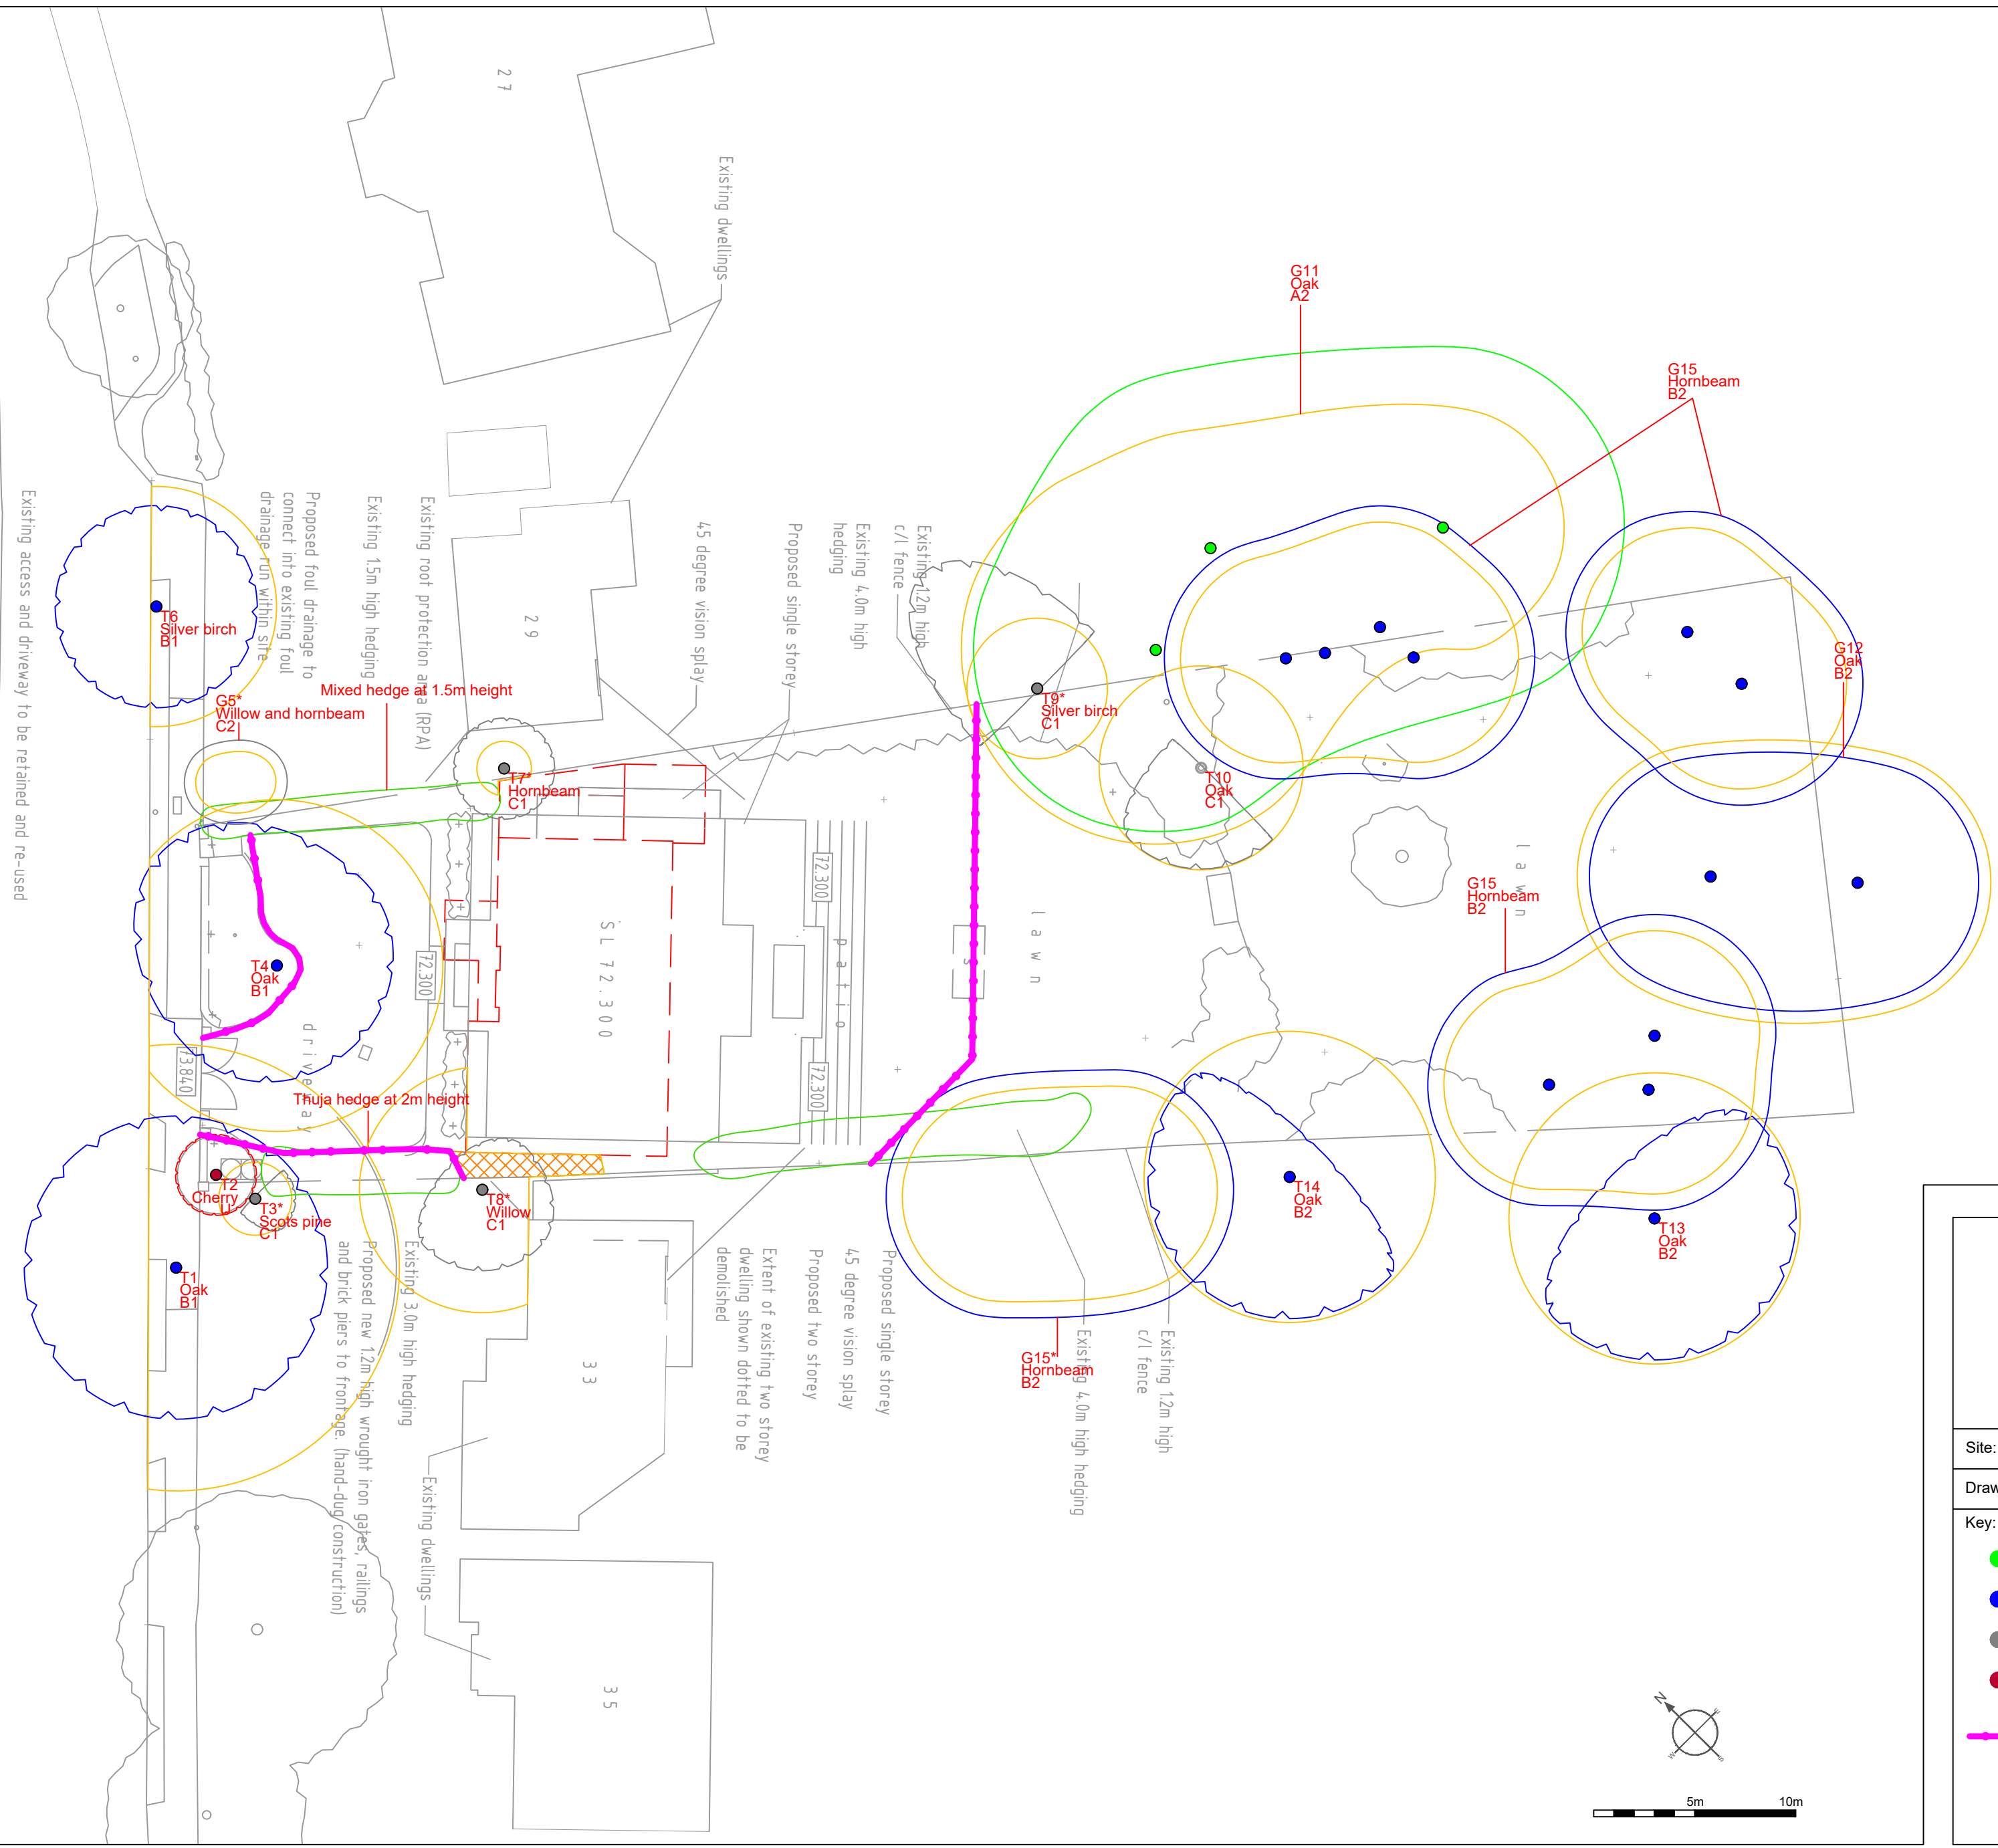

SITE LAYOUT PLAN - SCALE 1:250



t: 07884 056 025  
e: glen@ghatrees.co.uk  
www.ghatrees.co.uk

|                                           |            |
|-------------------------------------------|------------|
| Site: 31 Nicholas Way, Northwood, HA6 2TR | 1:250 @ A2 |
| Drawing Title: Tree Protection Plan       | July 2020  |

Key:

|                         |          |                              |              |
|-------------------------|----------|------------------------------|--------------|
| ● Category A            | Category | Root Protection Area         | Crown Spread |
| ● Category B            |          |                              | Tree Number  |
| ● Category C            |          |                              | Species      |
| ● Category U            |          |                              | Category     |
| Tree Protection Fencing |          | Outline of Existing Building |              |
|                         |          | Ground Protection            |              |

NOTE: Tree/group numbers marked with an \* have approximate locations.