
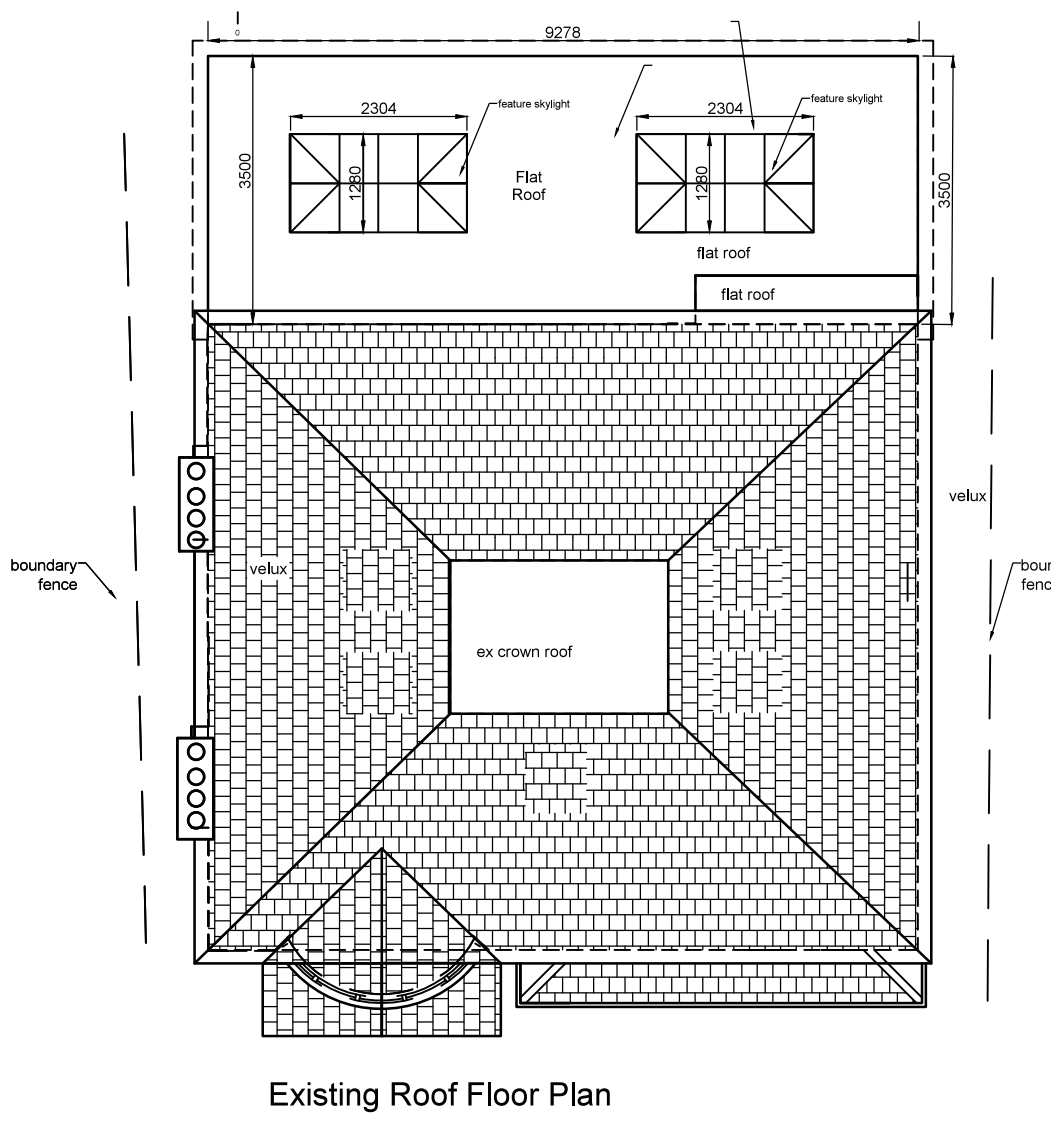
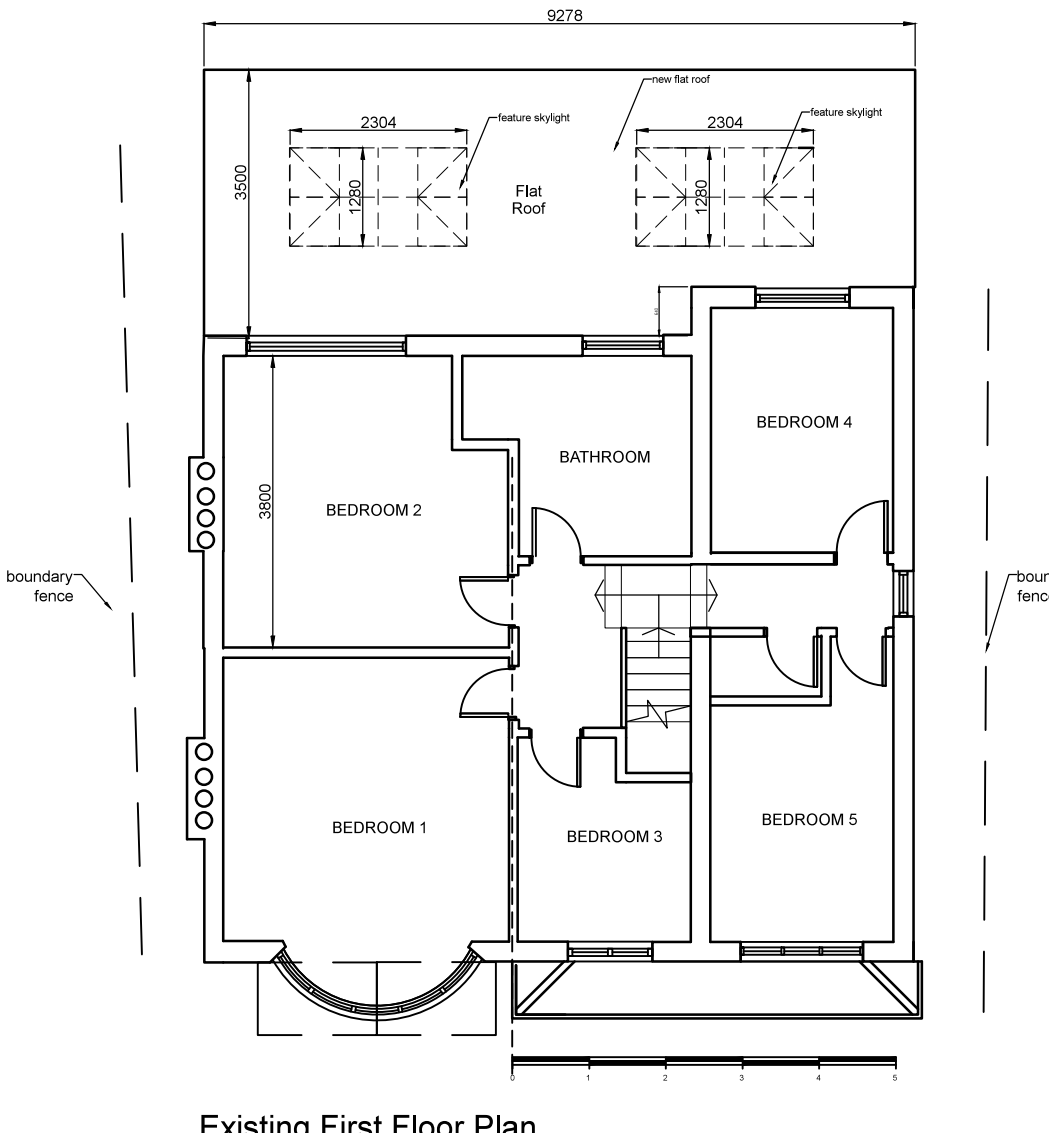
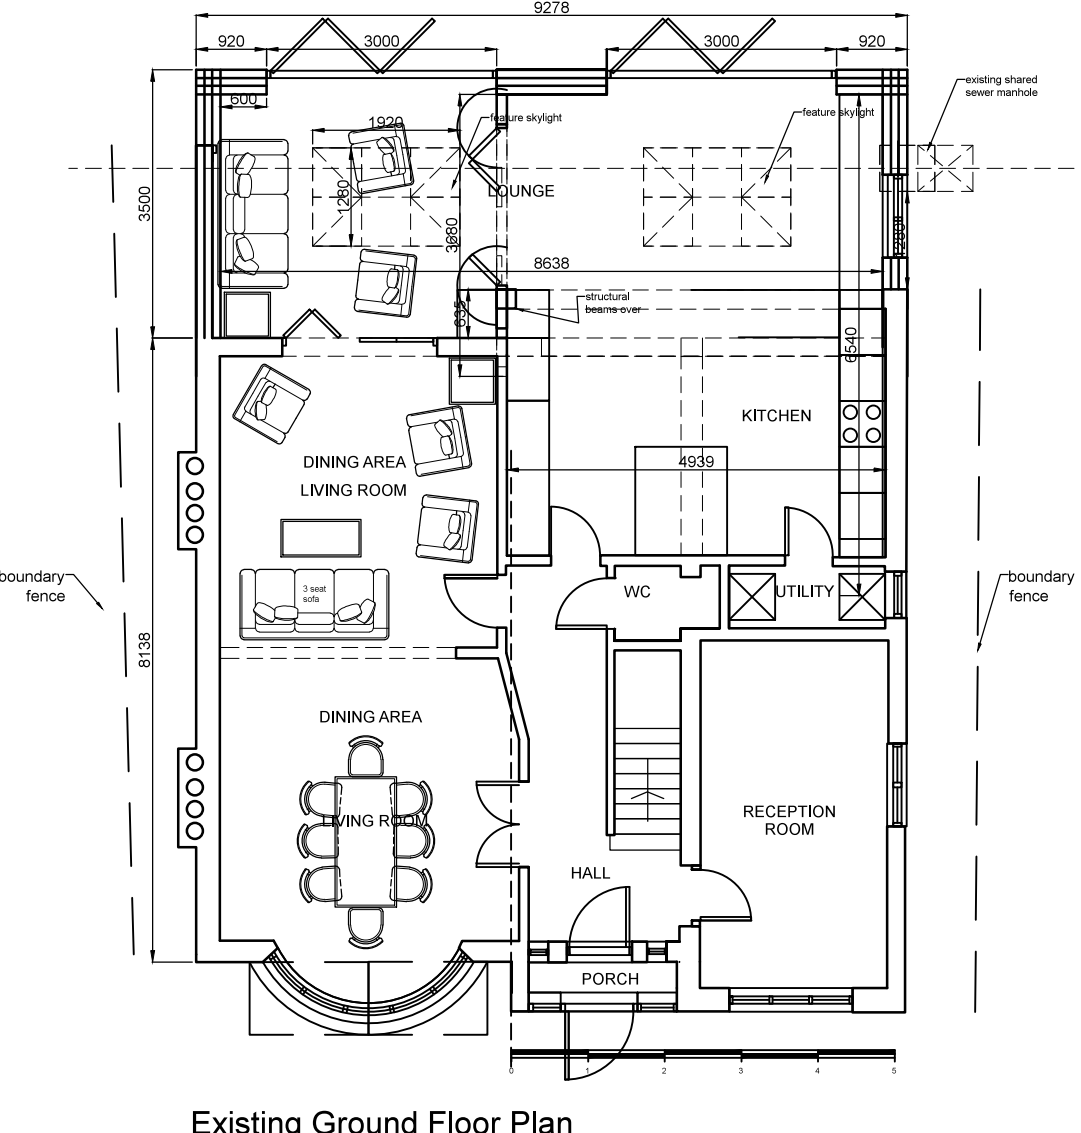
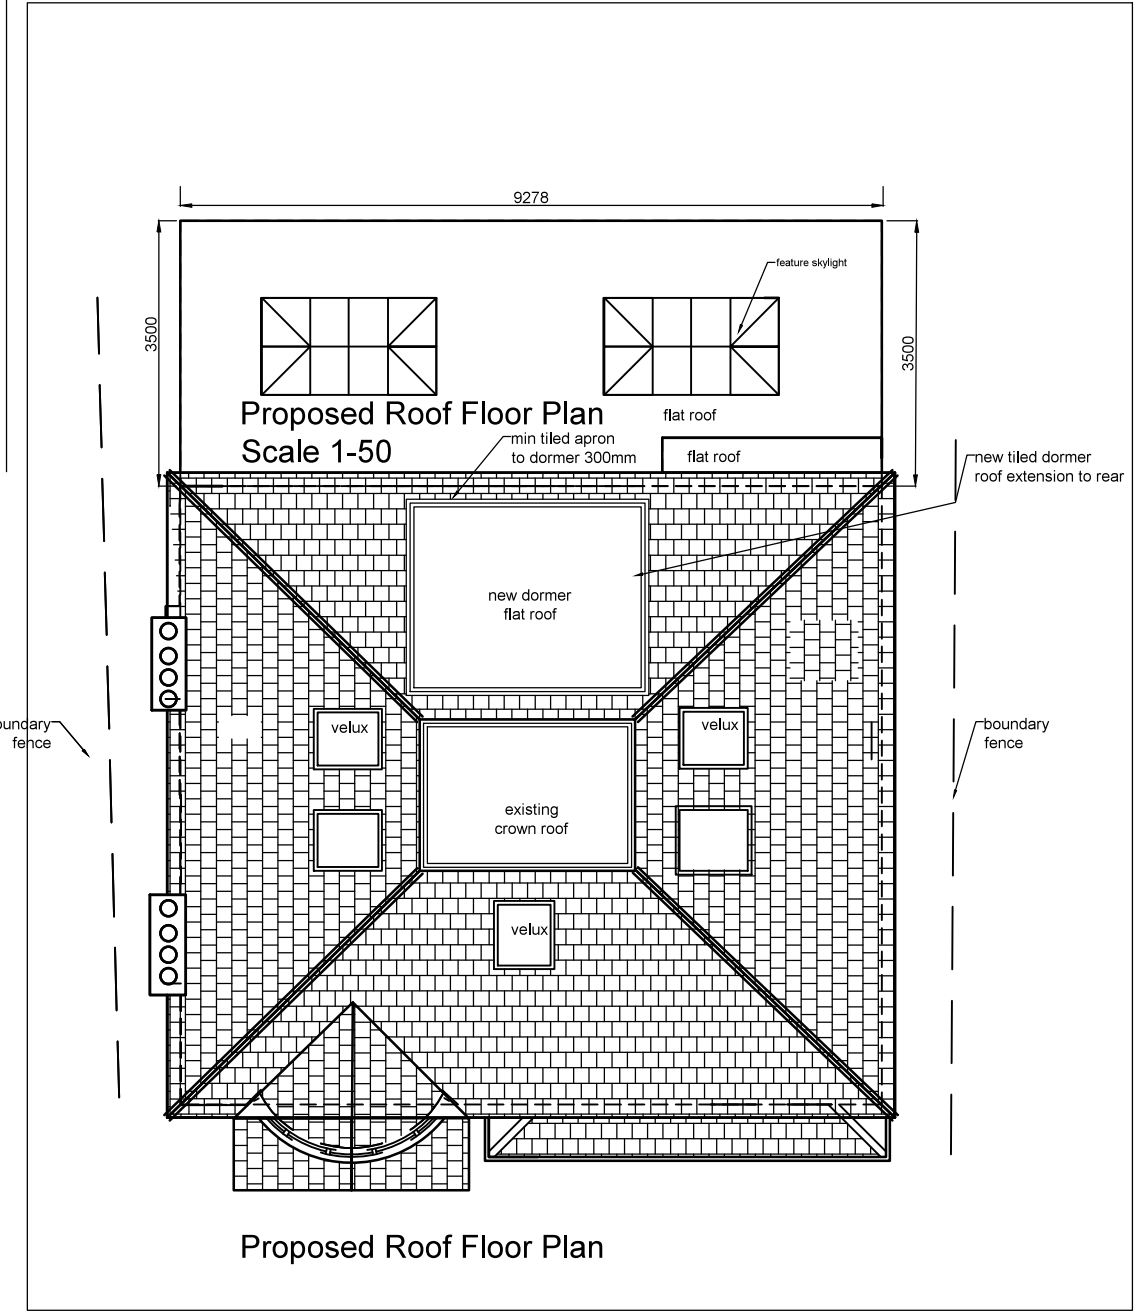
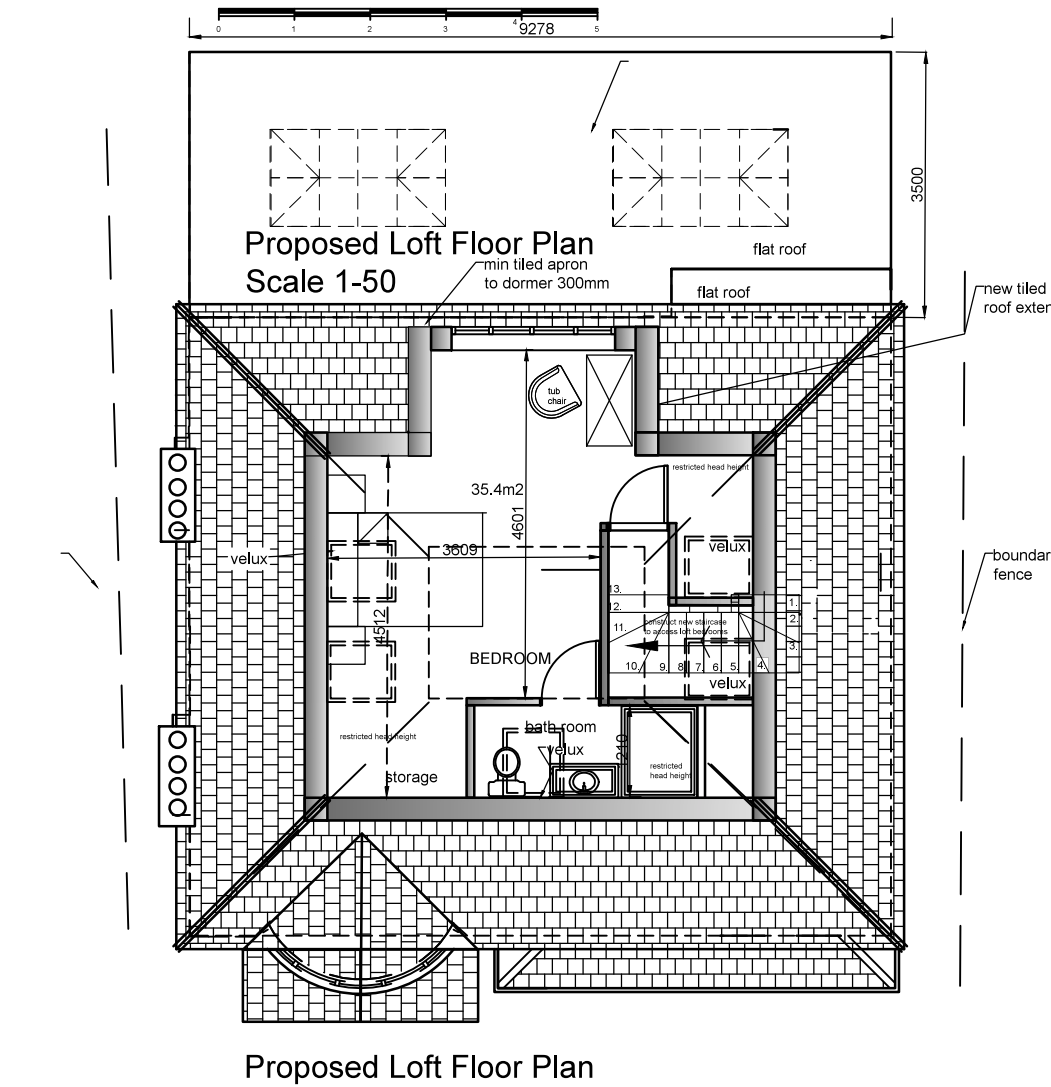
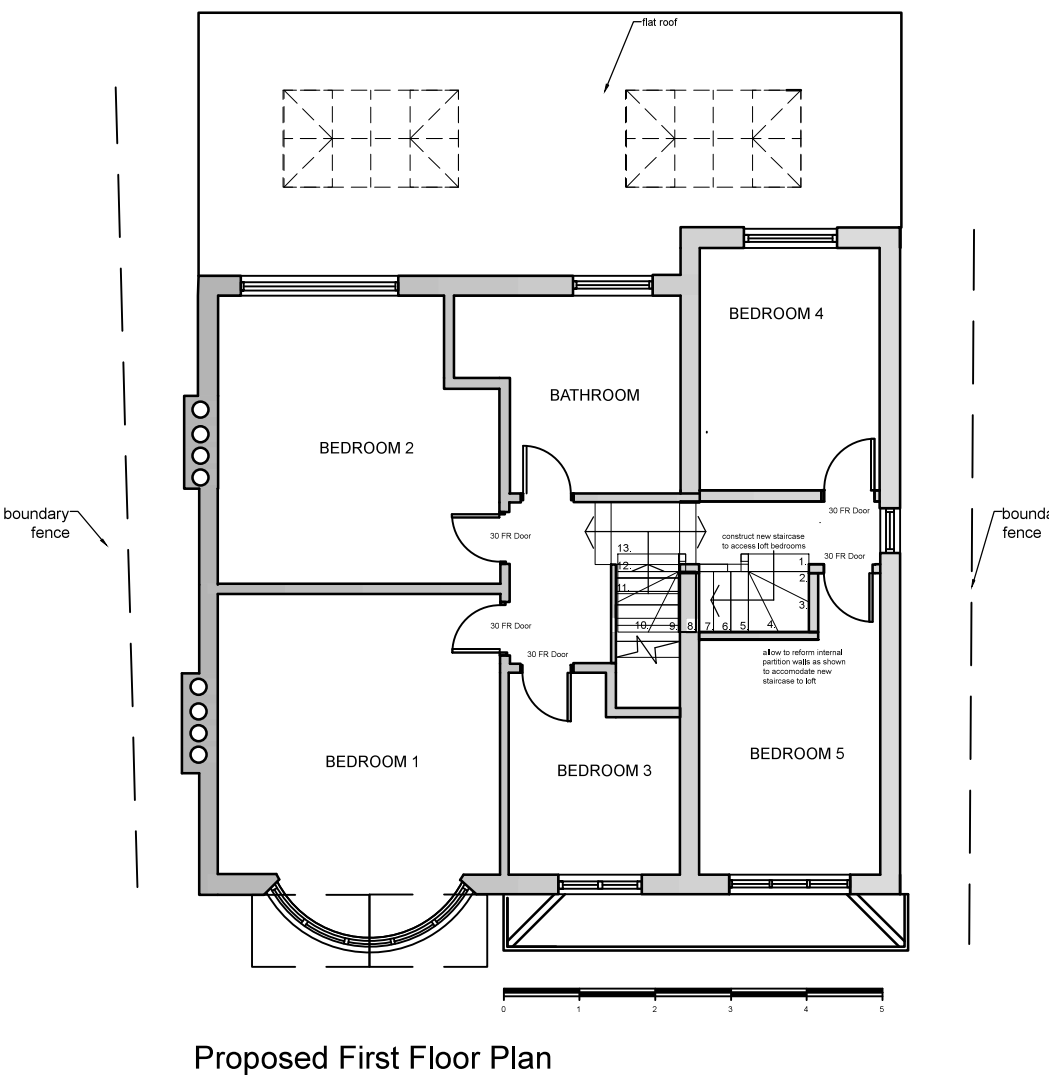
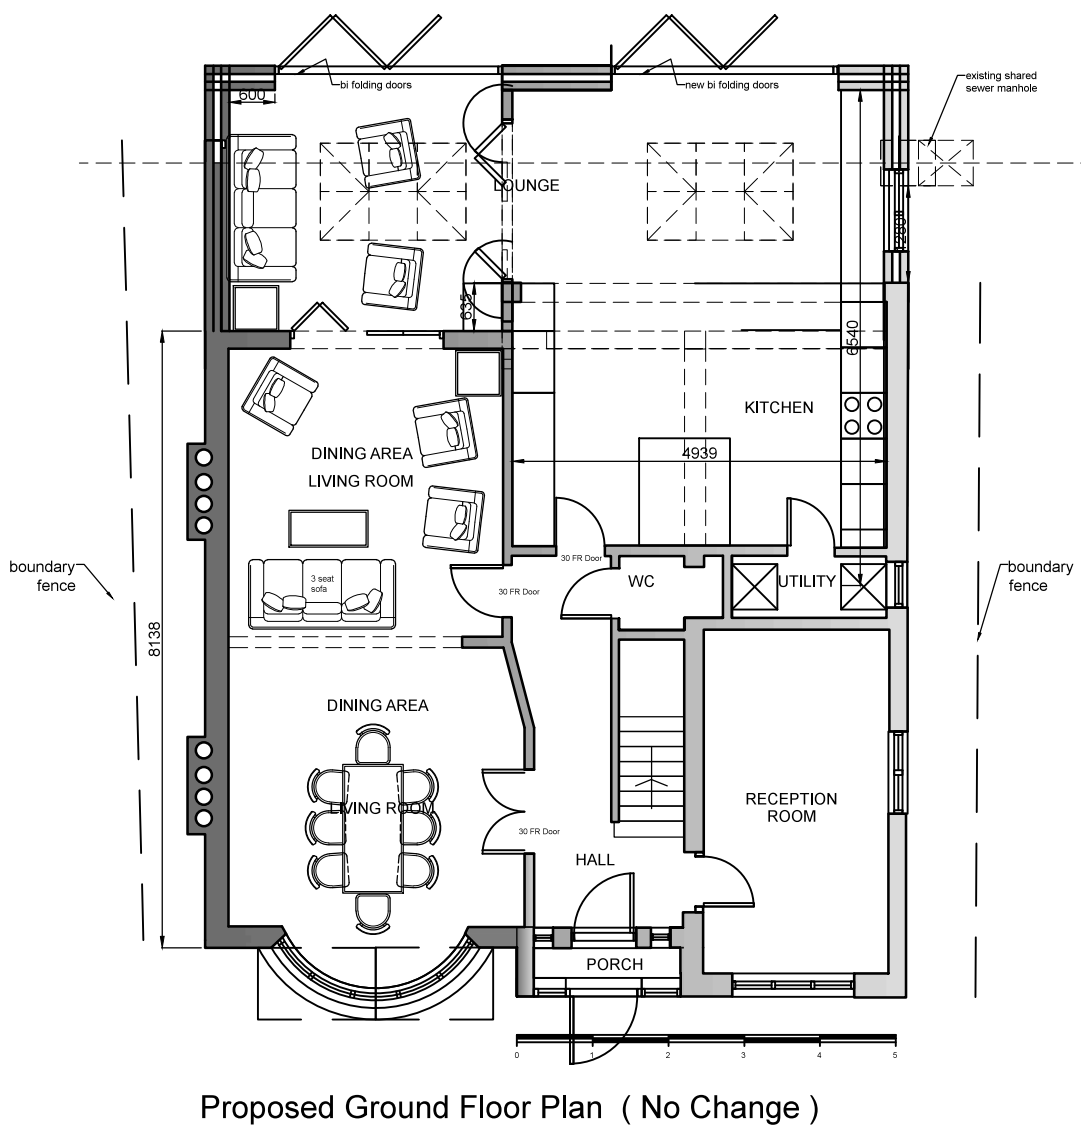
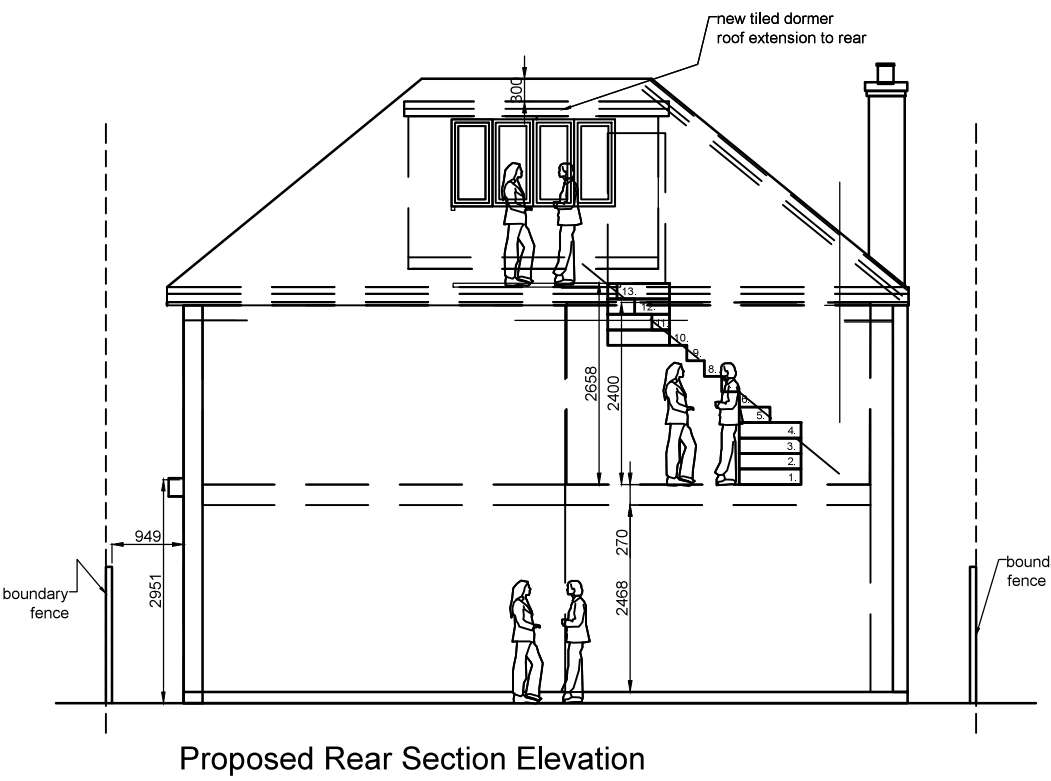


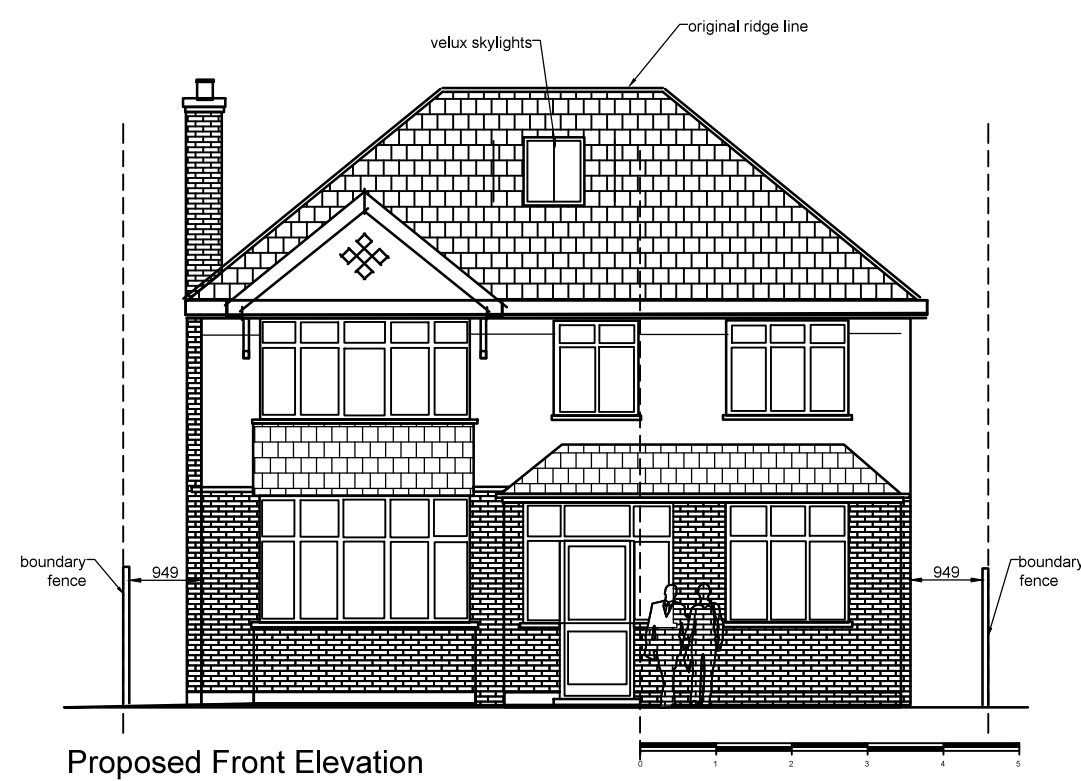

Rev : A Scheme revised to reflect Planning Officers Comments and Policy DMHD 1.
PS. 12/05/2023.

REV.	NOTES	DATE	BY
DO NOT SCALE. WRITTEN DIMENSIONS TO BE USED IN PREFERENCE TO SCALED DIMENSIONS. ALL DIMENSIONS TO BE CHECKED ON SITE BY CONTRACTOR & ALL DISCREPANCIES TO BE REPORTED TO SMITH COLDHAM DESIGN LTD.			
CLIENT			
Mr and Mrs Tricker			
JOB TITLE			
31 The Rise Hillingdon UB10 0JL tel: 01865 390830			
DRAWING TITLE			
Ground / First Floor Plans and Elevations As Existing and Proposed Rear Dormer			
SCALE		DRAWING No	
1-100 @ A1		6063-23-100	
DATE		REVISION	
March 2023		A	
DRAWN BY			
Patrick Smith			
 smith coldham design ltd 55 LIME GROVE, RUISLIP, MIDDLESEX, HA4 8RL M: 07774 476519 T: 020 8869 9681 E: patrick@smithcoldham.net design - architecture - brand development - project management			