





Proposed Front Elevation




Proposed Rear Elevation

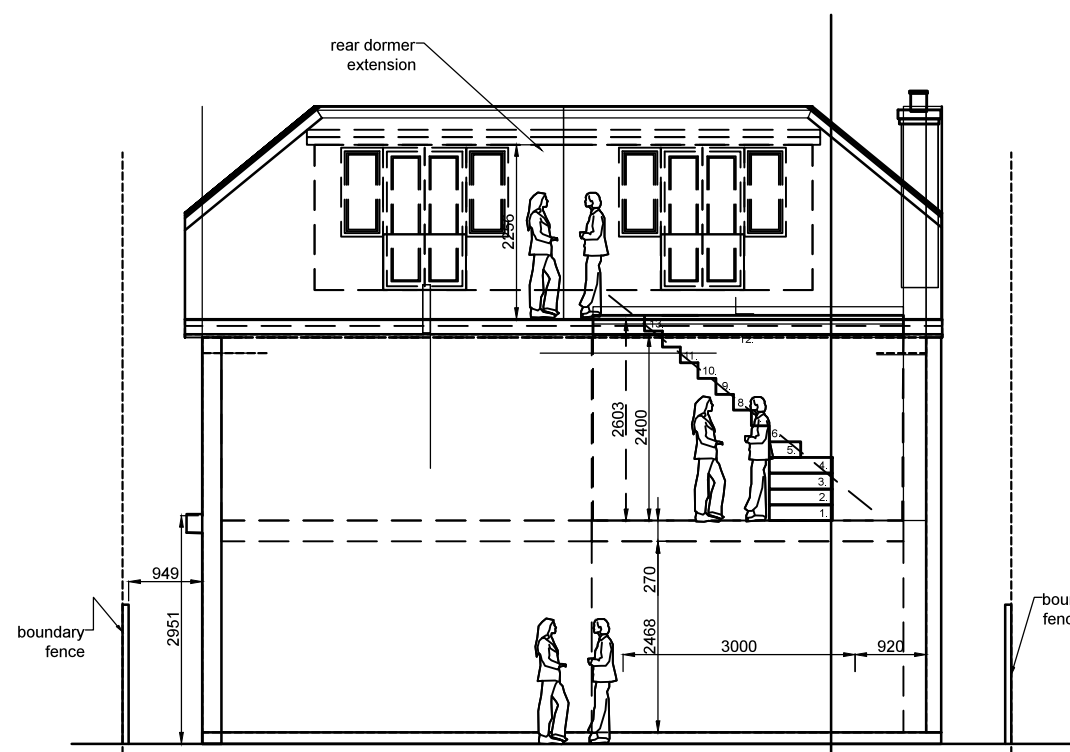


Proposed Rear Section Elevation

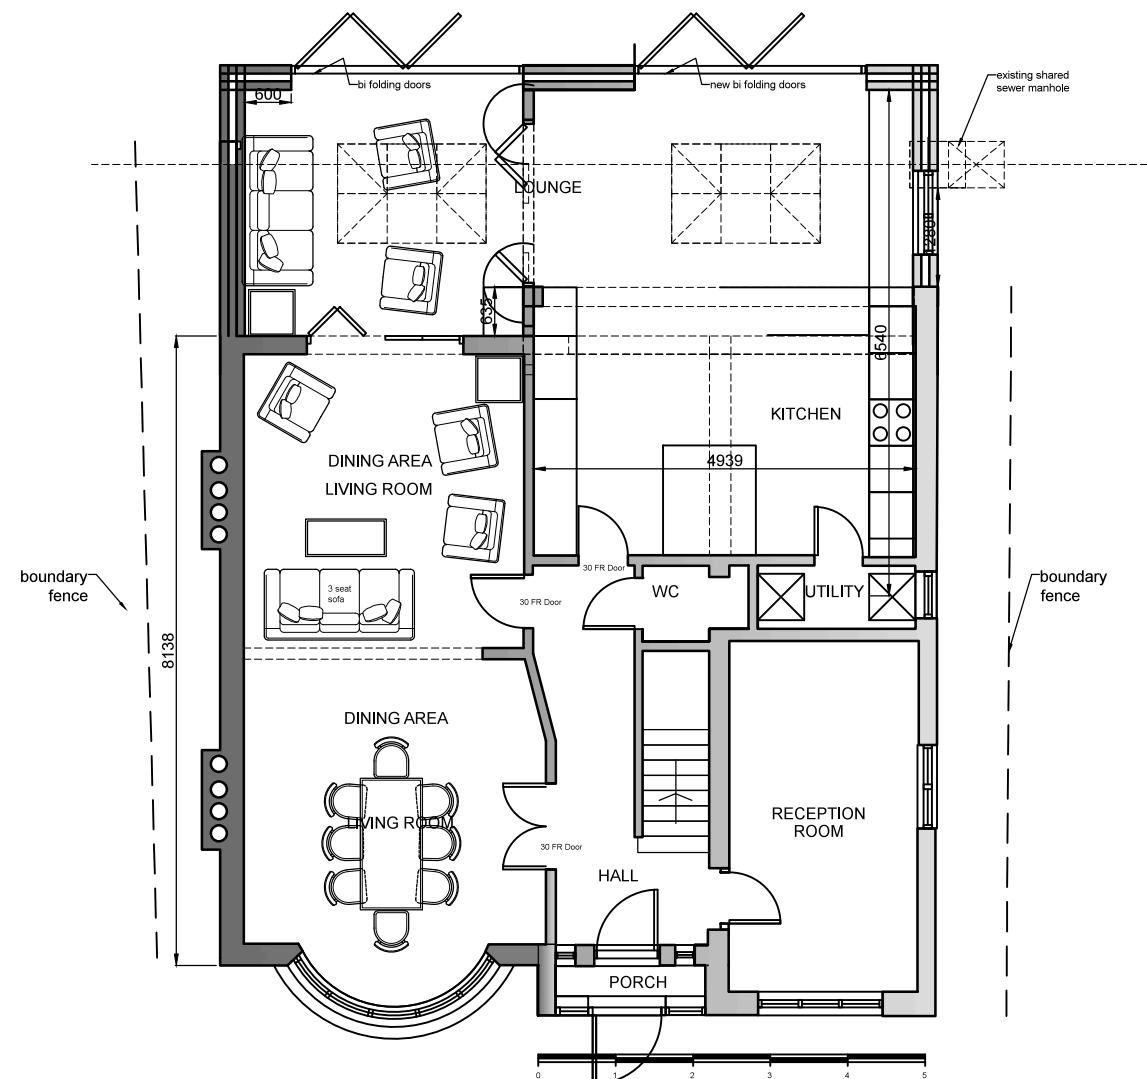


Proposed Ground Floor Plan (No Change)

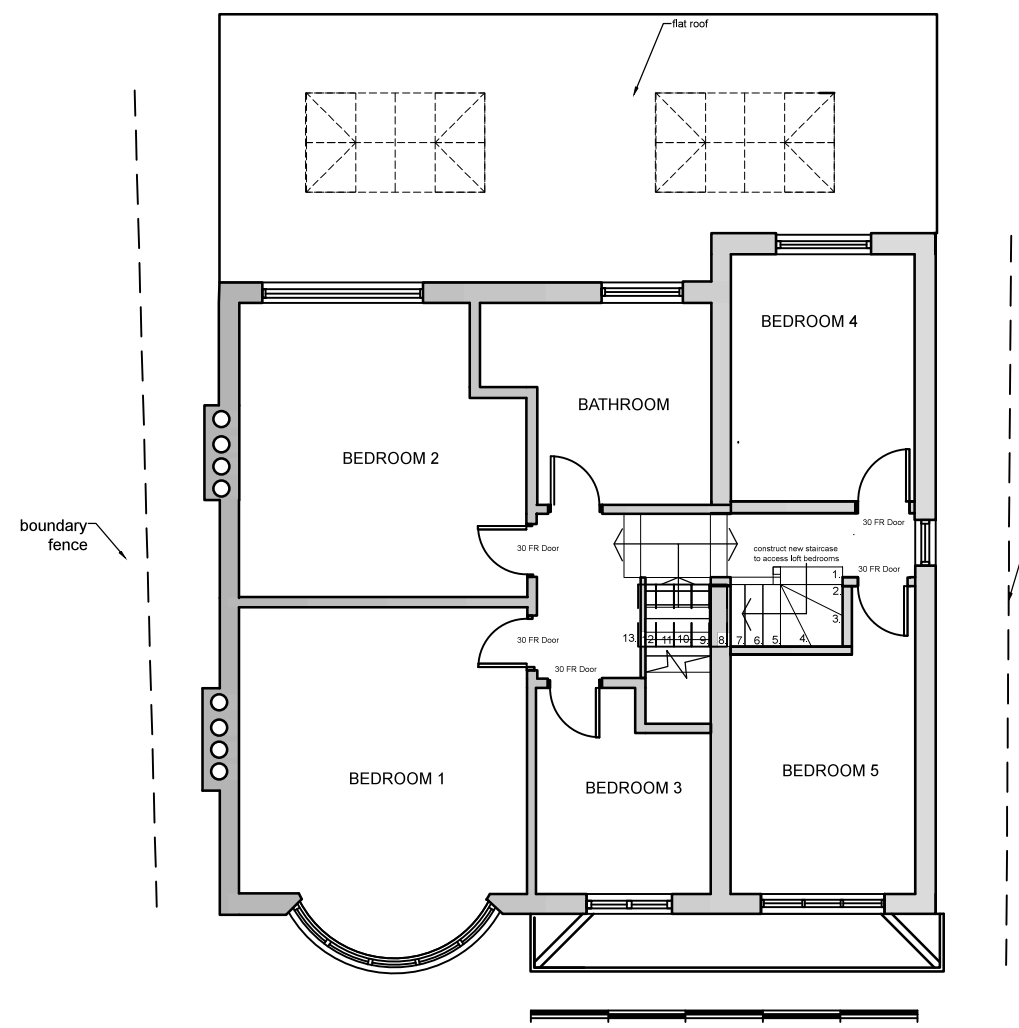

Proposed First Floor Plan

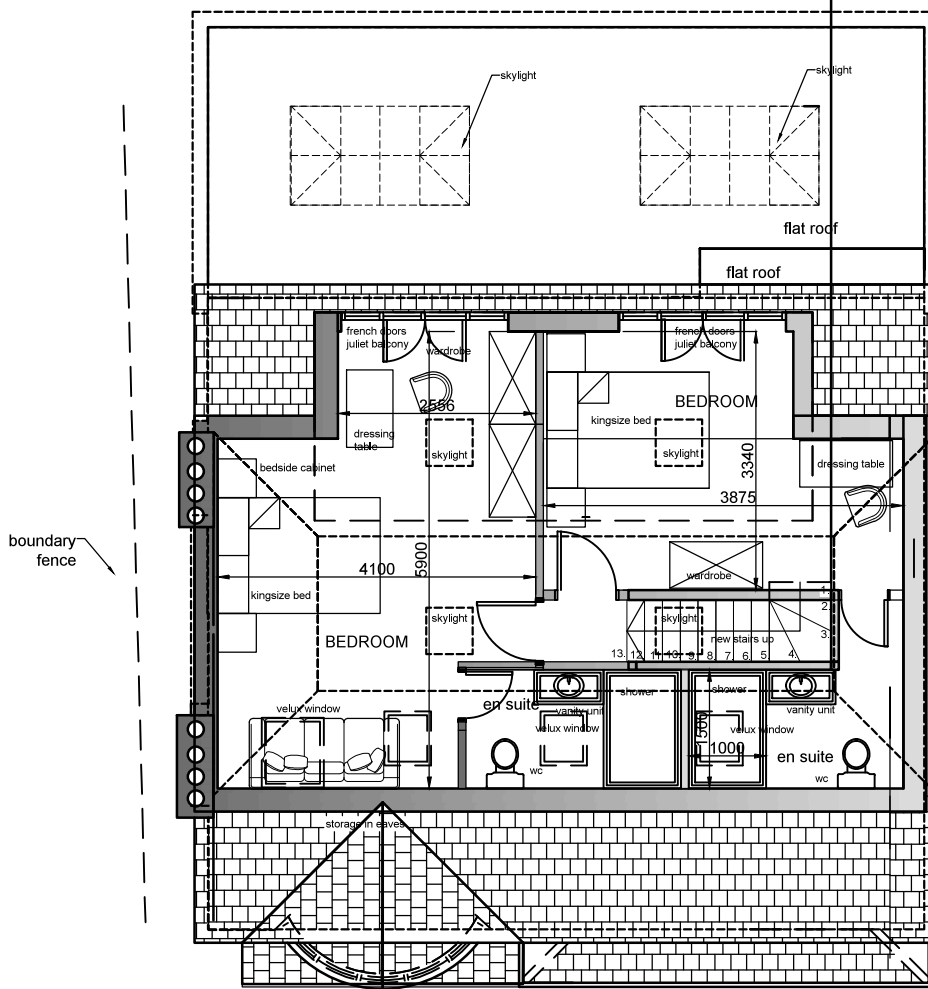

Proposed Loft Floor Plan

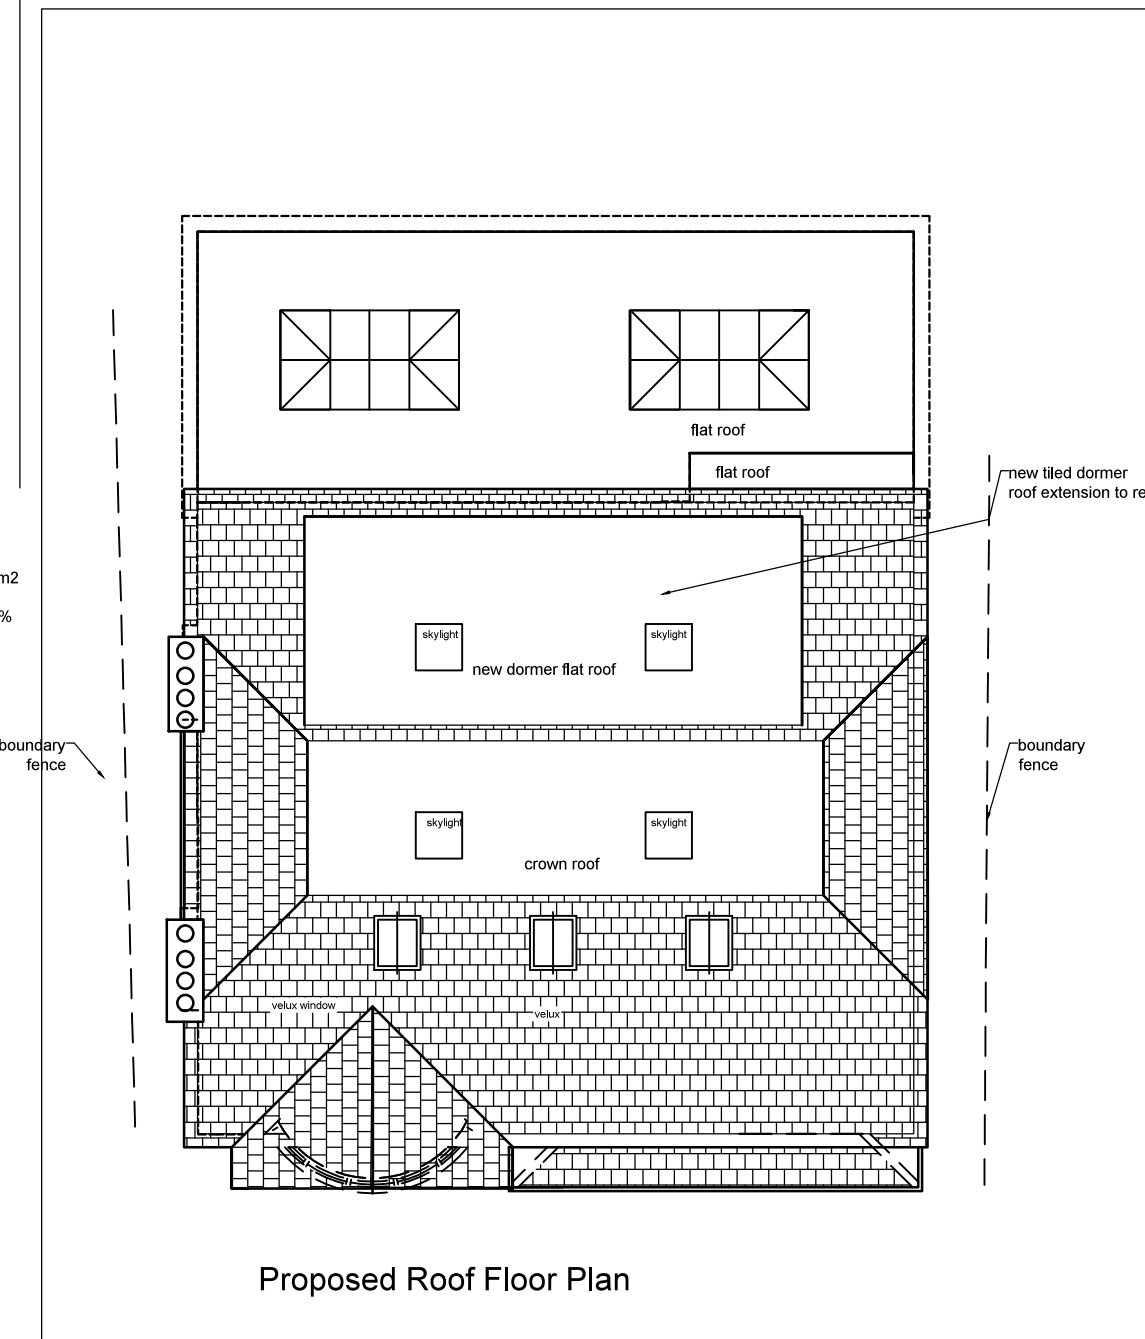


Proposed Roof Floor Plan




Existing Front Elevation




Existing Rear Elevation

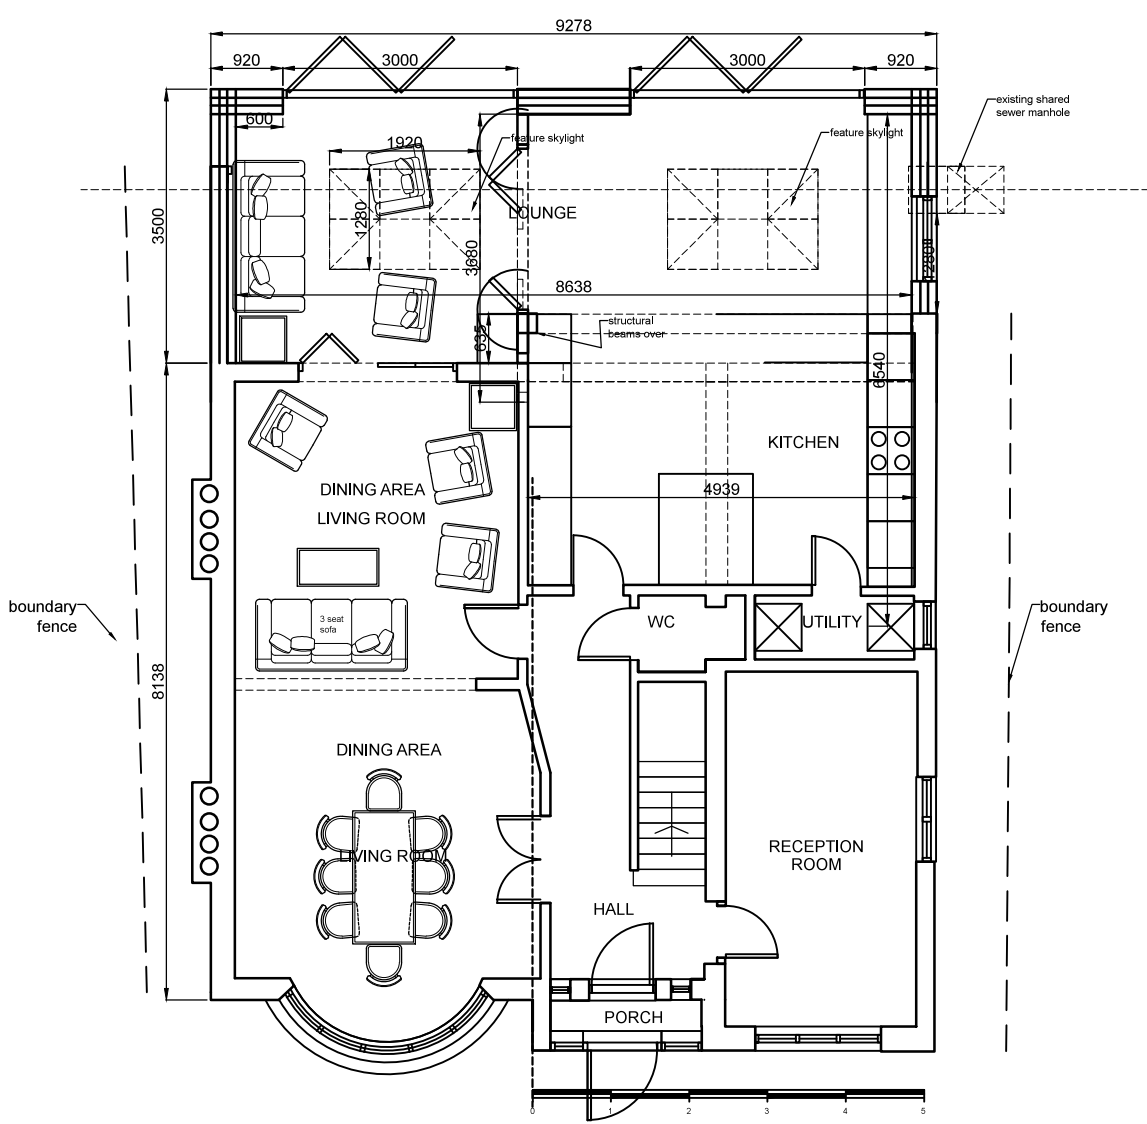

Existing Ground Floor Plan

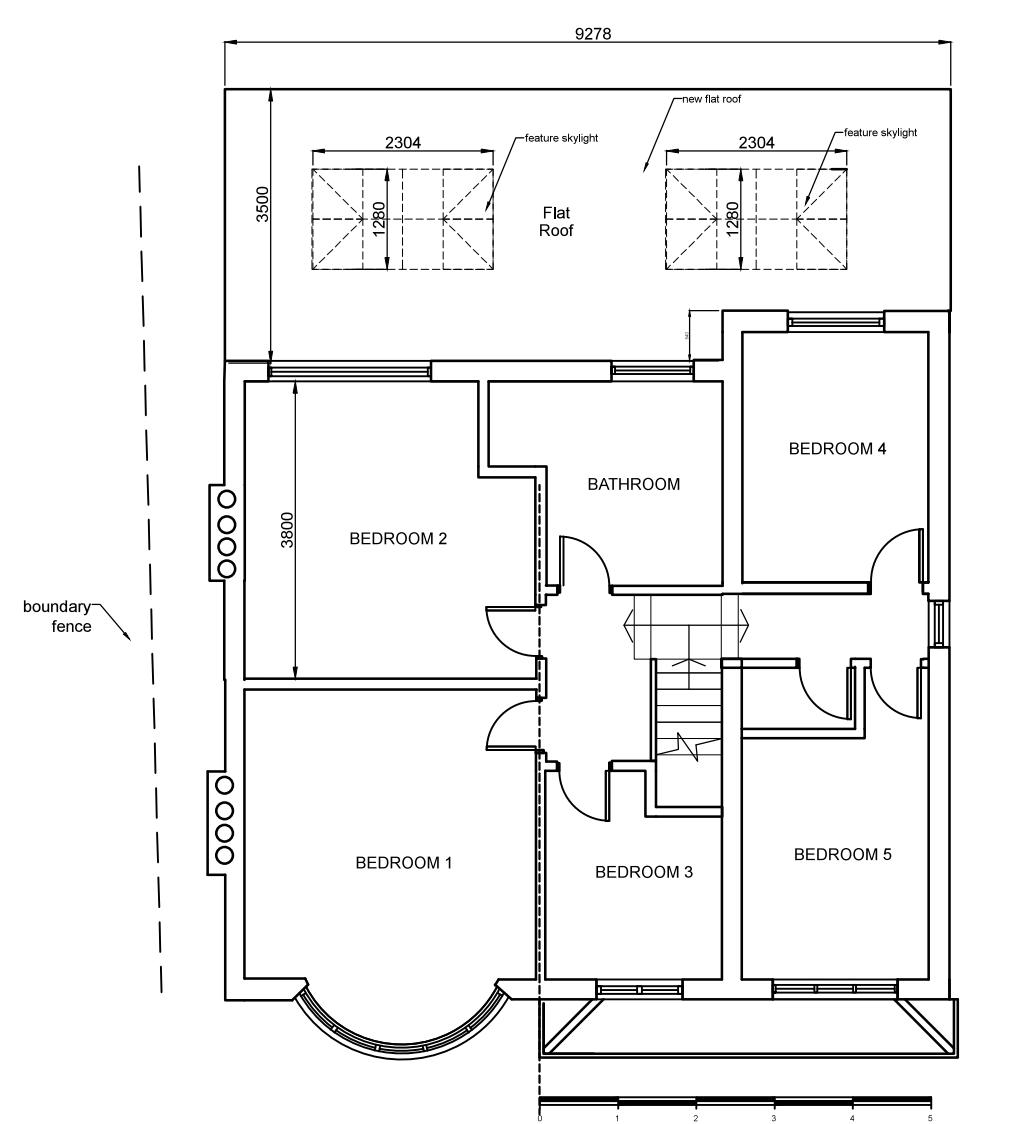

Existing First Floor Plan

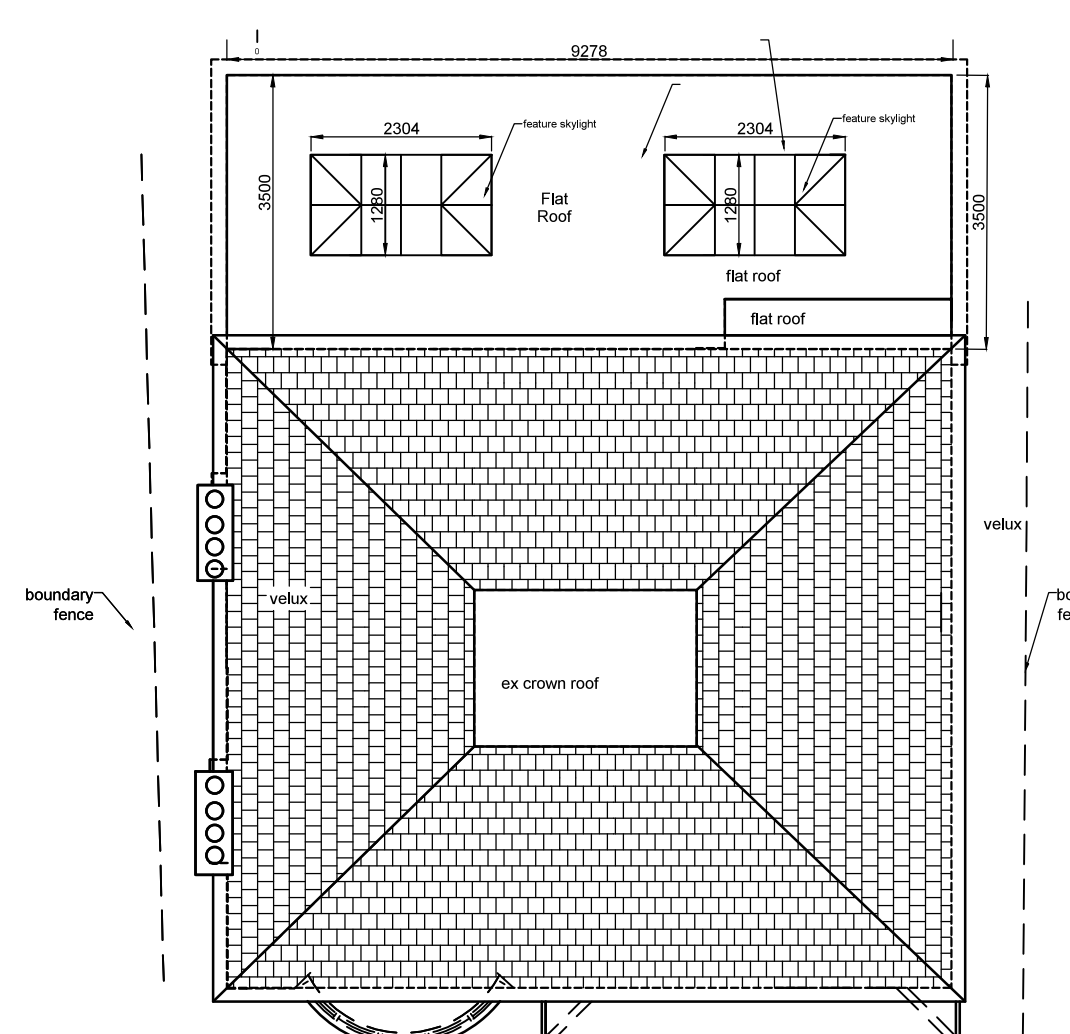

Existing Roof Floor Plan

REV.	NOTES	DATE	BY
DO NOT SCALE. WRITTEN DIMENSIONS TO BE USED IN PREFERENCE TO SCALED DIMENSIONS. ALL DIMENSIONS TO BE CHECKED ON SITE BY CONTRACTOR & ALL DISCREPANCIES TO BE REPORTED TO SMITH COLDHAM DESIGN LTD.			
CLIENT			
Mr and Mrs Tricker			
JOB TITLE			
31 The Rise Hillingdon UB10 0JL tel: 01865 390830			
DRAWING TITLE			
Ground / First Floor Plans and Elevations As Existing and Proposed Roof Alterations and Rear Dormer			
SCALE		DRAWING No	
1-100 @ A1		6063-23-100	
DATE			
March 2023		REVISION	
DRAWN BY Patrick Smith			
 smith coldham design ltd 55 LIME GROVE, RUJSLIP, MIDDLESEX, HA4 8PL M: 07774 476519 T: 020 8869 9681 E: patrick@smithcoldham.net design - architecture - brand development - project management			