
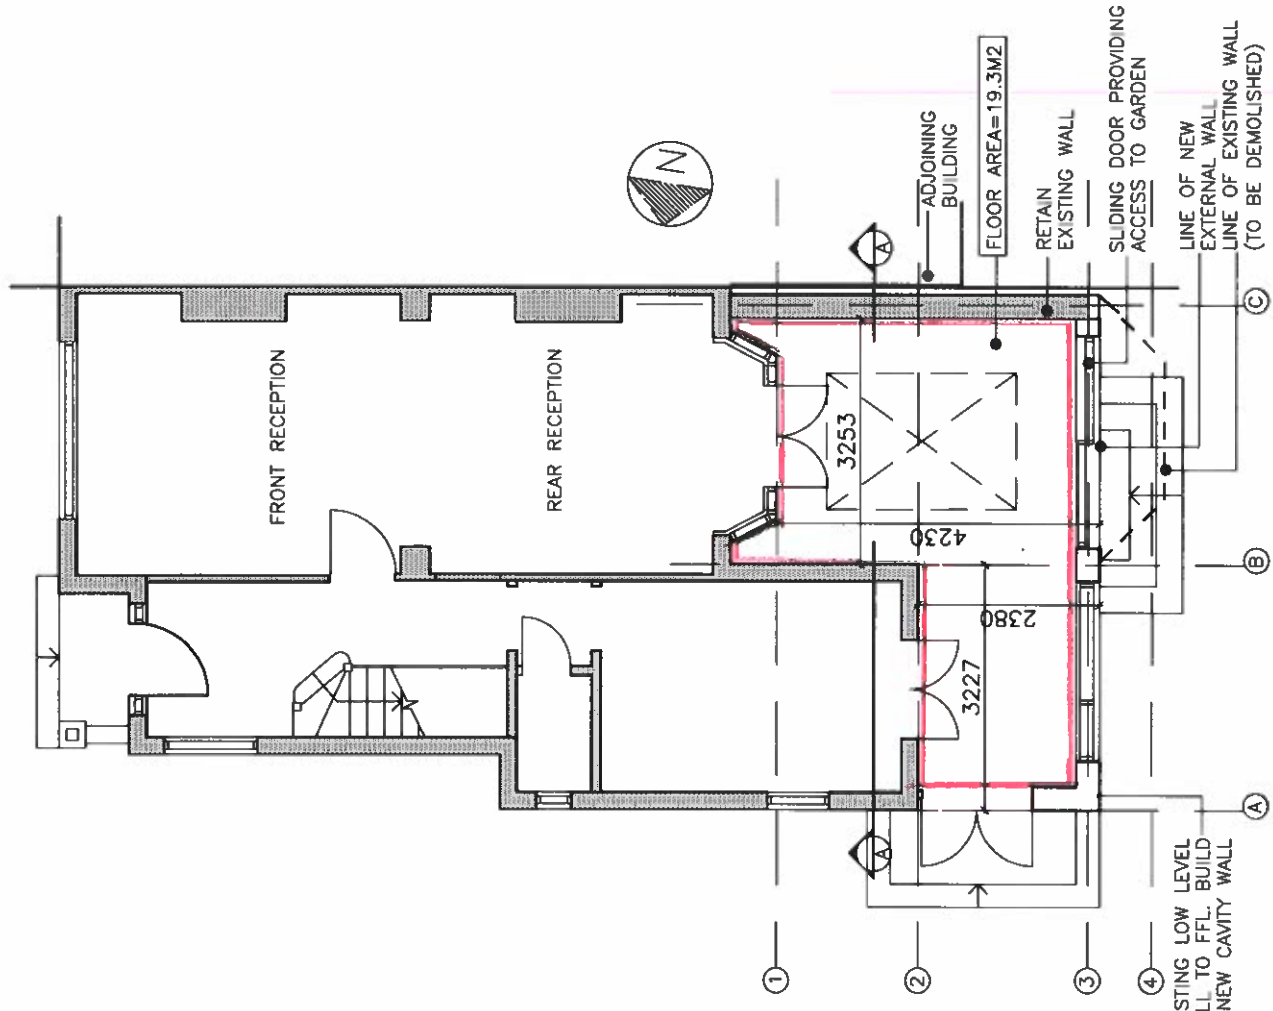


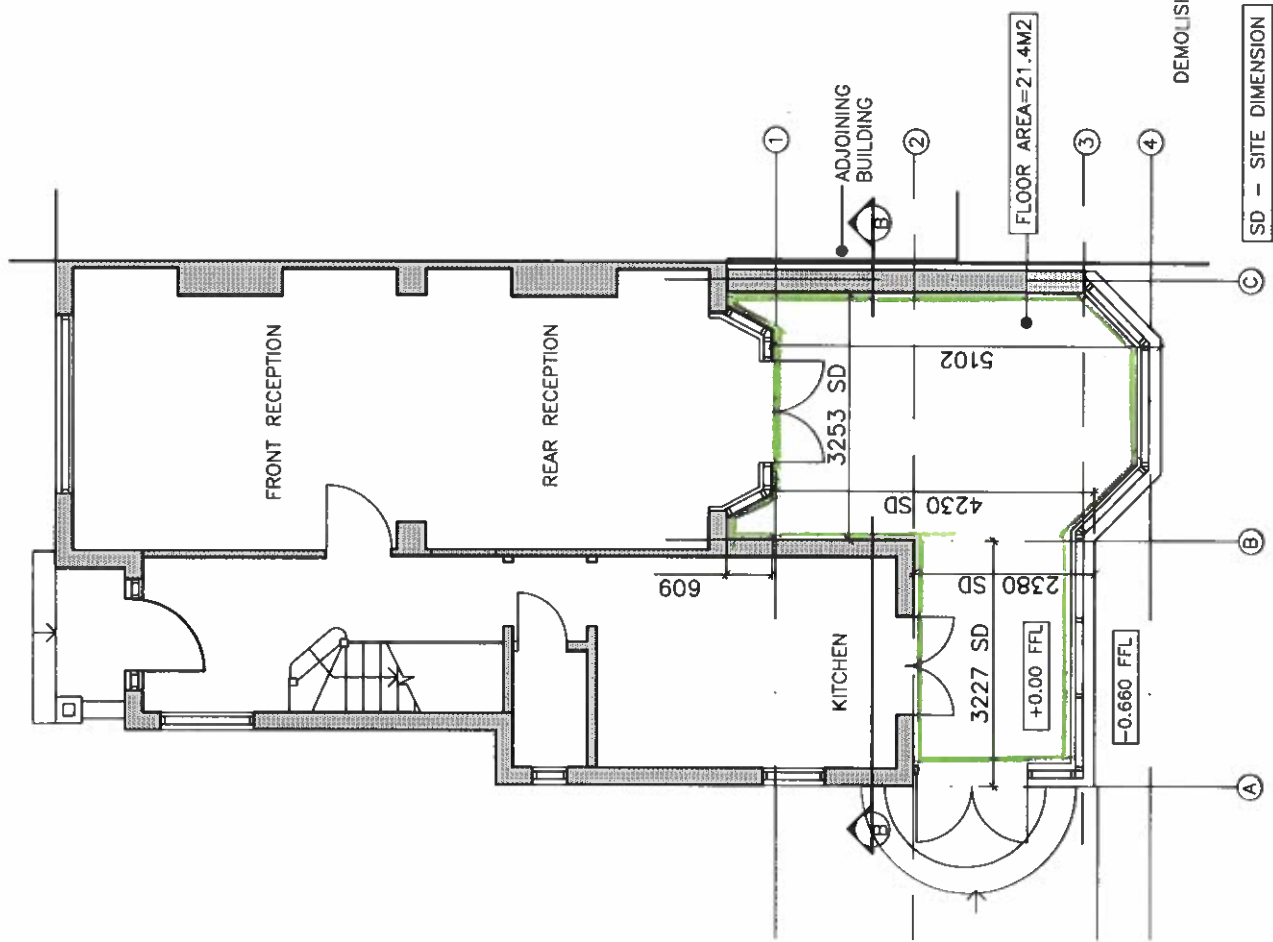

EXISTING/ PROPOSED GROUND FLOOR PLAN
SCALE -1:100@A4

23 BURWOOD AVENUE HA5 2RY
DWG P/PLN/BA100