



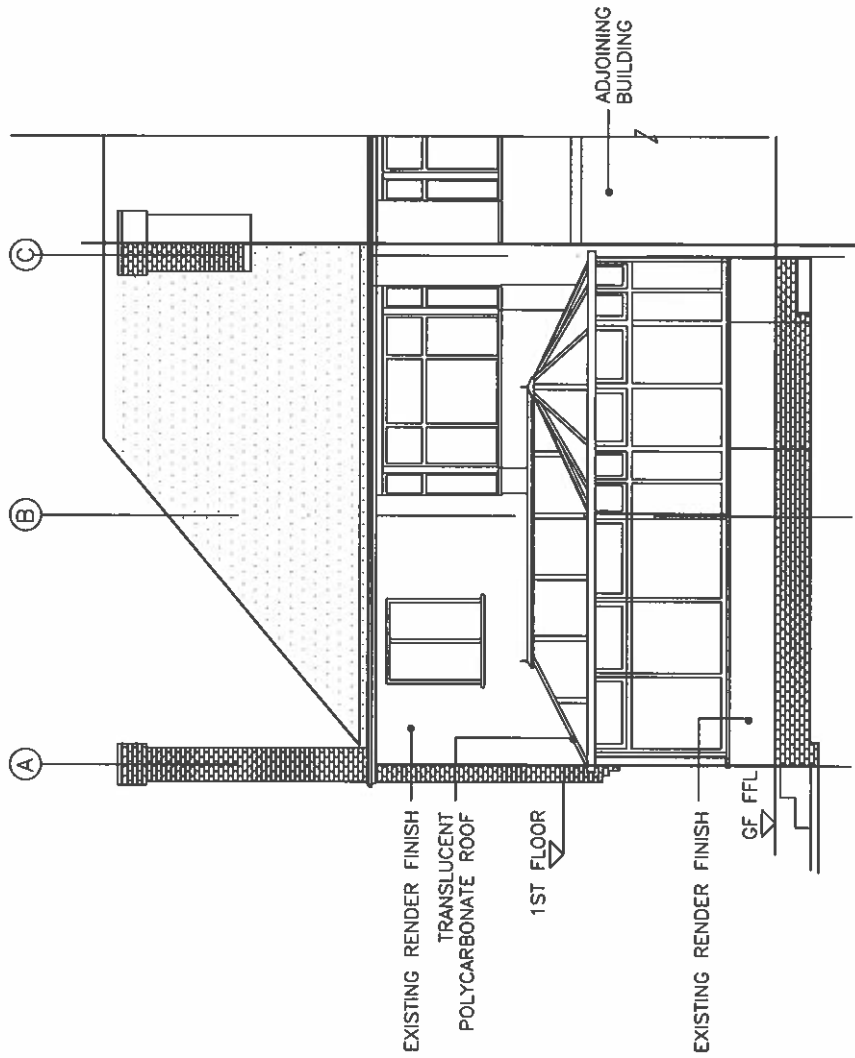

EXISTING CONSERVATORY REAR ELEVATION
SCALE - 1:100

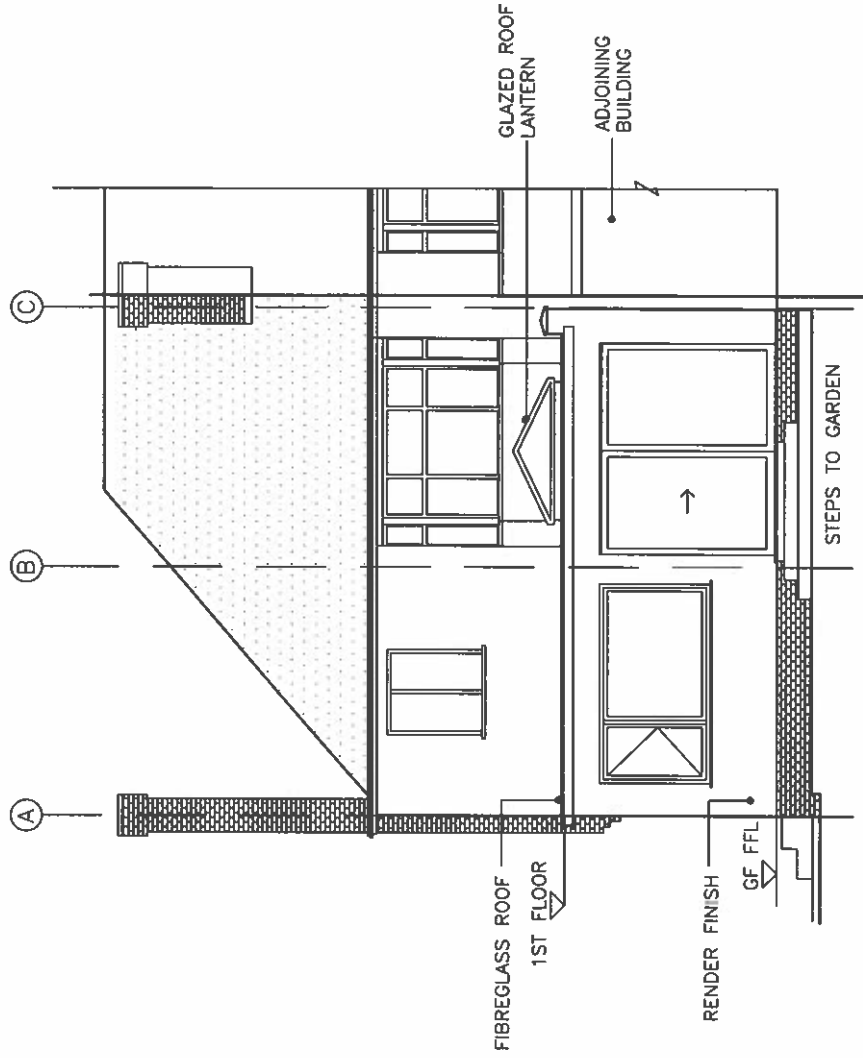

PROPOSED REAR ELEVATION
SCALE - 1:100

EXISTING/ PROPOSED ELEVATIONS
SCALE - 1:100@A4

23 BURWOOD AVENUE HA5 2RY

DWG P/ELE/BA200