



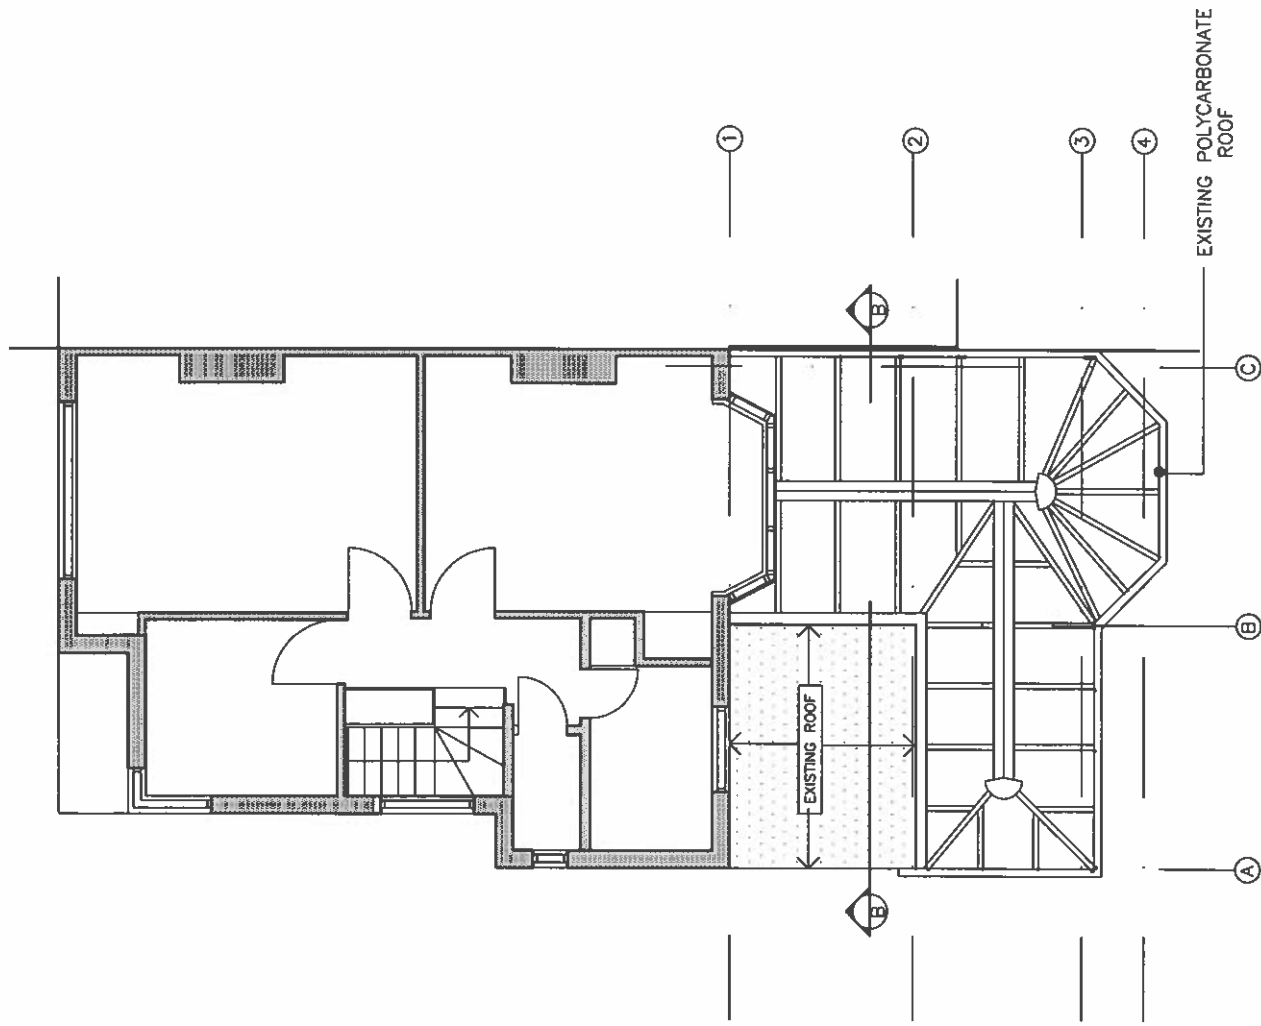

EXISTING CONSERVATORY ROOF PLAN @ FIRST FLOOR

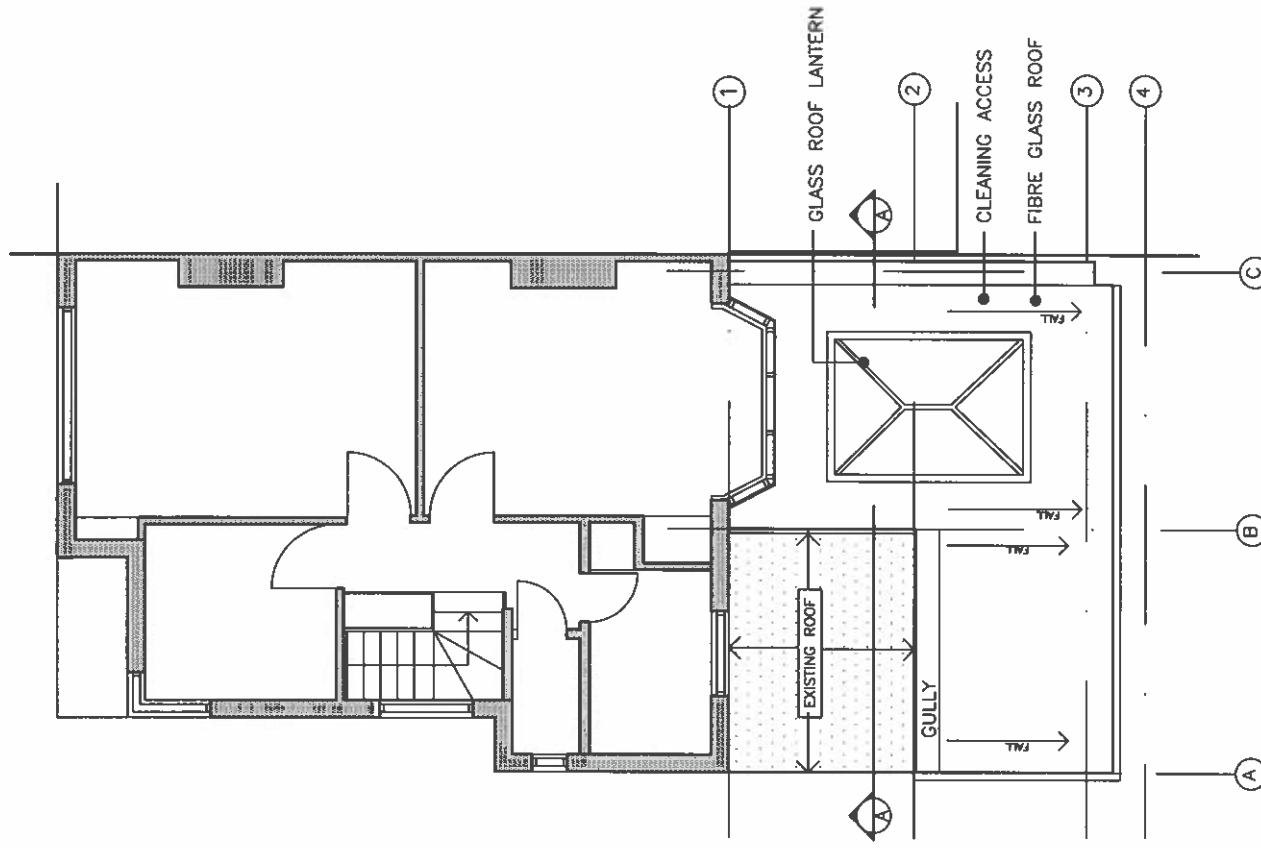

PROPOSED NEW ROOF PLAN @ FIRST FLOOR

EXISTING/ PROPOSED ROOF PLAN
SCALE - 1:100@A4

23 BURWOOD AVENUE HA5 2RY

DWG P/PLN/BA101