


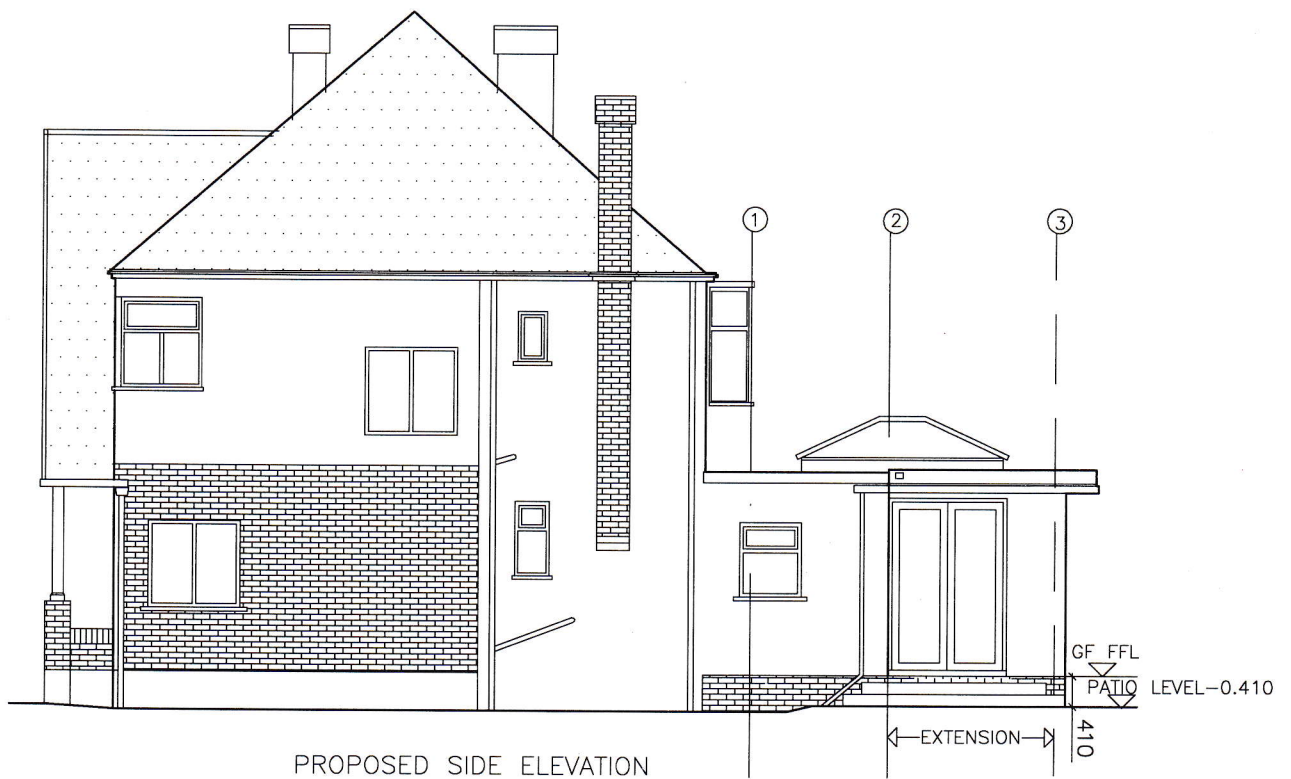

EXISTING/ PROPOSED ELEVATIONS
SCALE -1:100 @ A4

23 BURWOOD AVENUE HA5 2RY

DWG P/ELE/BA201A

REV A - PATIO LEVEL ADJUSTED