



NORTH EAST (FLANK) ELEVATION Scale 1:100

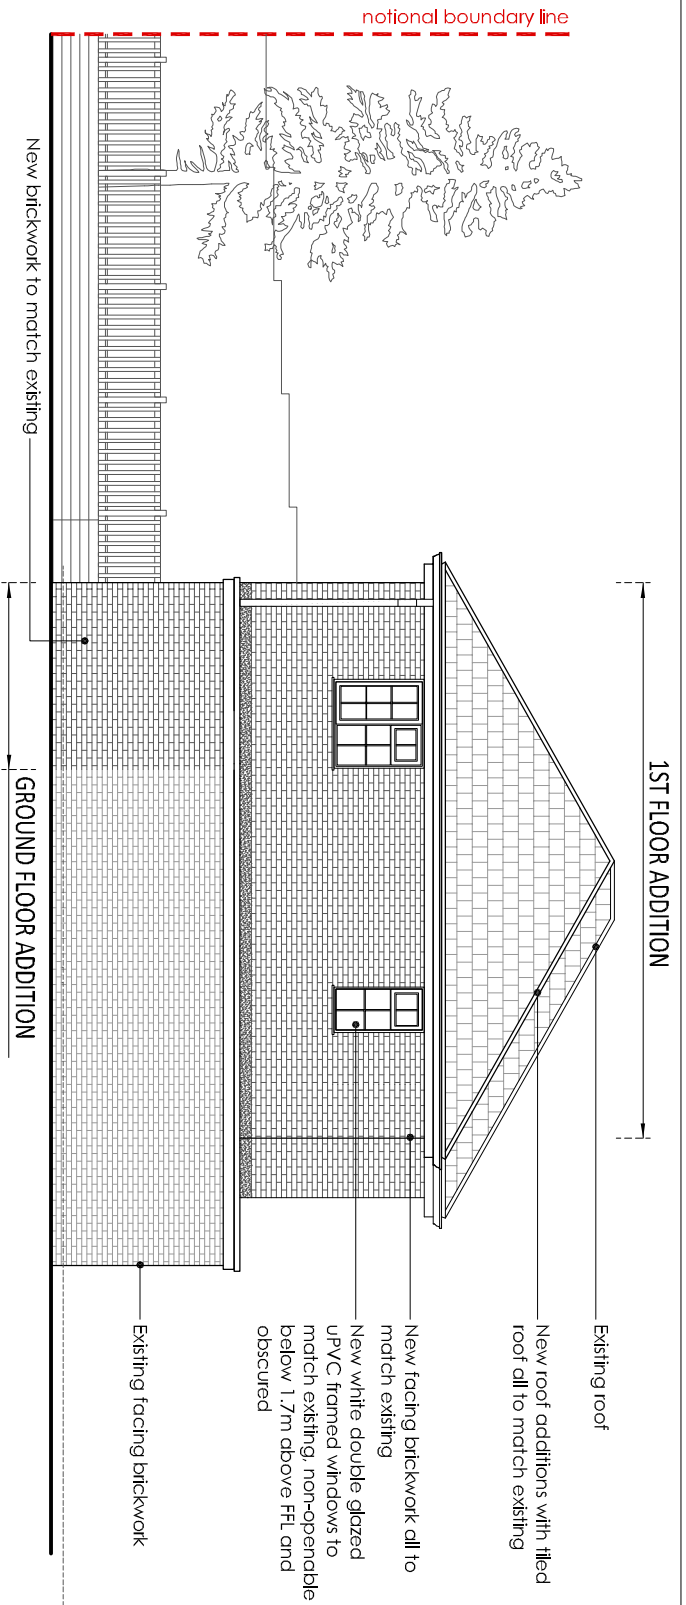

SOUTH WEST (SIDE) ELEVATION Scale 1:100

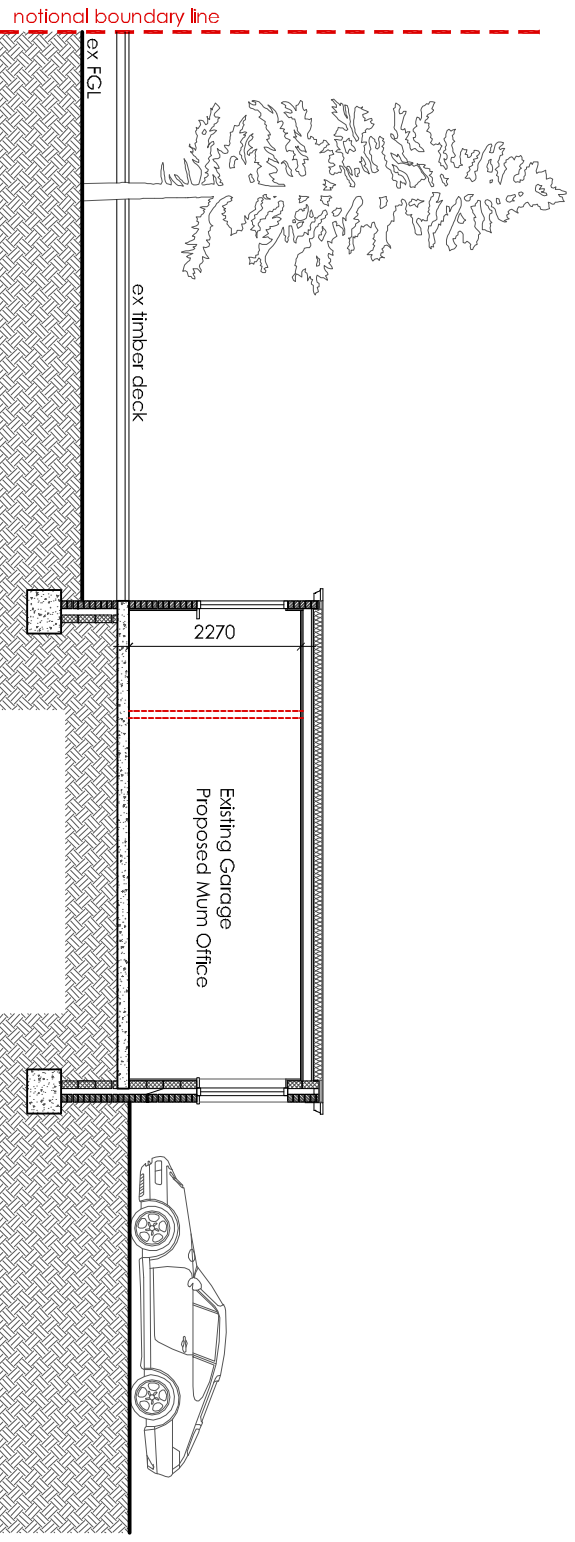

SECTION A - A Scale 1:100

Job No.	Type.	Dwg No	Rev
J634	P	206	P3

NOTES:

Flavour dimensions only are to be taken from this drawing. All dimensions are to be checked on site before any work is set in hand. If in doubt, ask. This drawing must be read in conjunction with all other Architects' detail drawings, schedules and specifications. This drawing is not to be copied, reproduced or put without the prior written consent of the Architect.



Rev	Description	Date
P1	Planning issue	17.10.2025
P2	Planning issue - condition changed	08.12.2025
P3	Planning issue - no changes to the drawing	13.05.2026

temple bar design
www.templebardesign.com

Planning Permission | Building Control | Interior Design
info@templebardesign.com

Client
Mr. Dabosia

Project
52 Dene Road
Northwood
HA6 2DE

Drawing Title
Proposed Elevations
Proposed Section

Scale: 1:100 @ A3 Date: May 2025
Drawn: BM Checked: MH
Issue Status: **PLANNING**

Job No.	Type.	Dwg No	Rev
J634	P	206	P3