


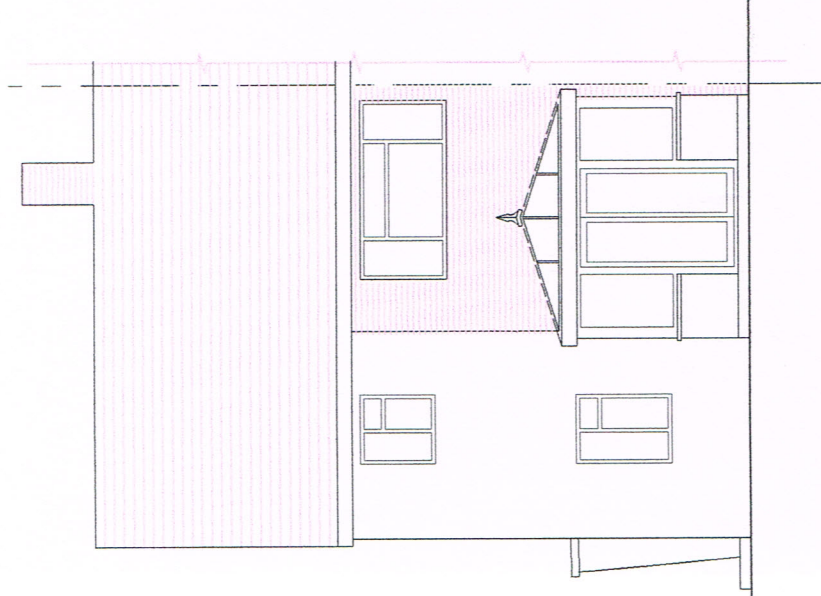


EXISTING REAR ELEVATION
SCALE 1 : 100



EXISTING FRONT ELEVATION
SCALE 1 : 100



PROPOSED FRONT ELEVATION
SCALE 1 : 100

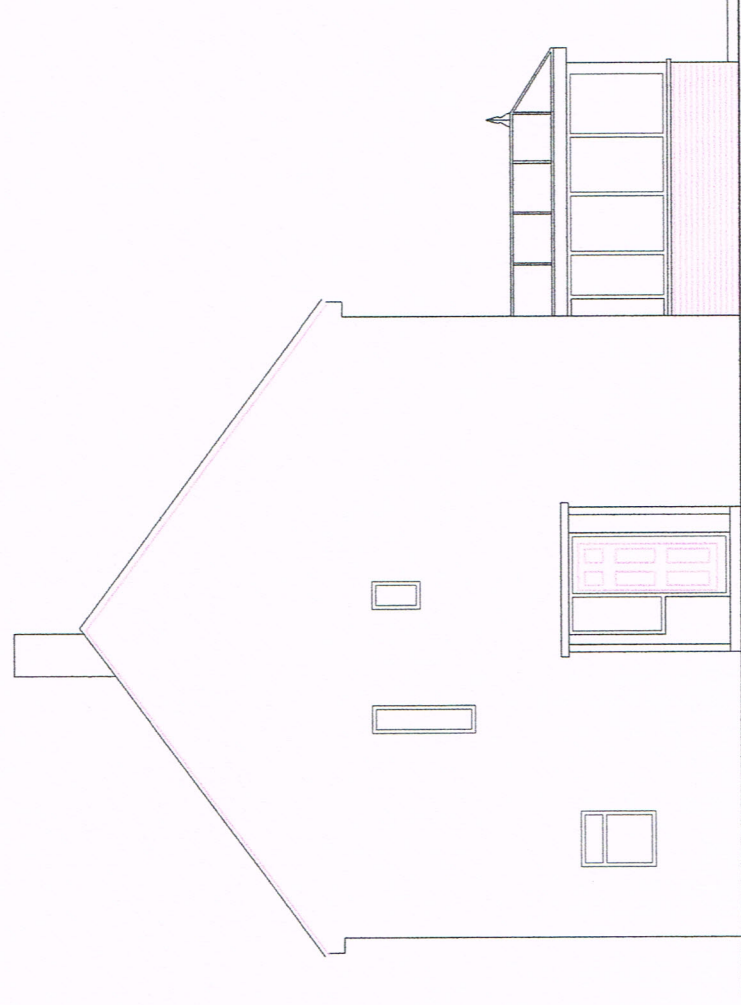


EXISTING R SIDE ELEVATION
SCALE 1 : 100

NOTES :

The materials used in any exterior work will be of a similar appearance to those used in the construction of the exterior of the existing dwellinghouse.

The windows inserted on the wall or roof slopes forming a side elevation of the dwelling house will be obscure-glazed, and non opening unless the parts of the window which can be are more than 1.7 metres above the floor of the room in which the window is installed.

The roof lights will not protrude more than 150 mm beyond the plane of the slope of the original roof.

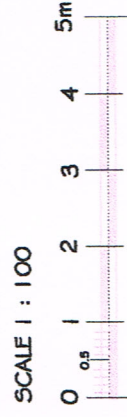

	Job	7 Priors Gardens, South Ruislip, HA4 6UG			Date	Revised
	Client	Loft Conversions				
	Drawn	S Emran				
	Checked					
	Drawn	Mr Hamid			Drawn No.	677/02L
	Drawn	Existing Floor Plan			Scale	1 : 100 @ A3
	Date	September 2022				