


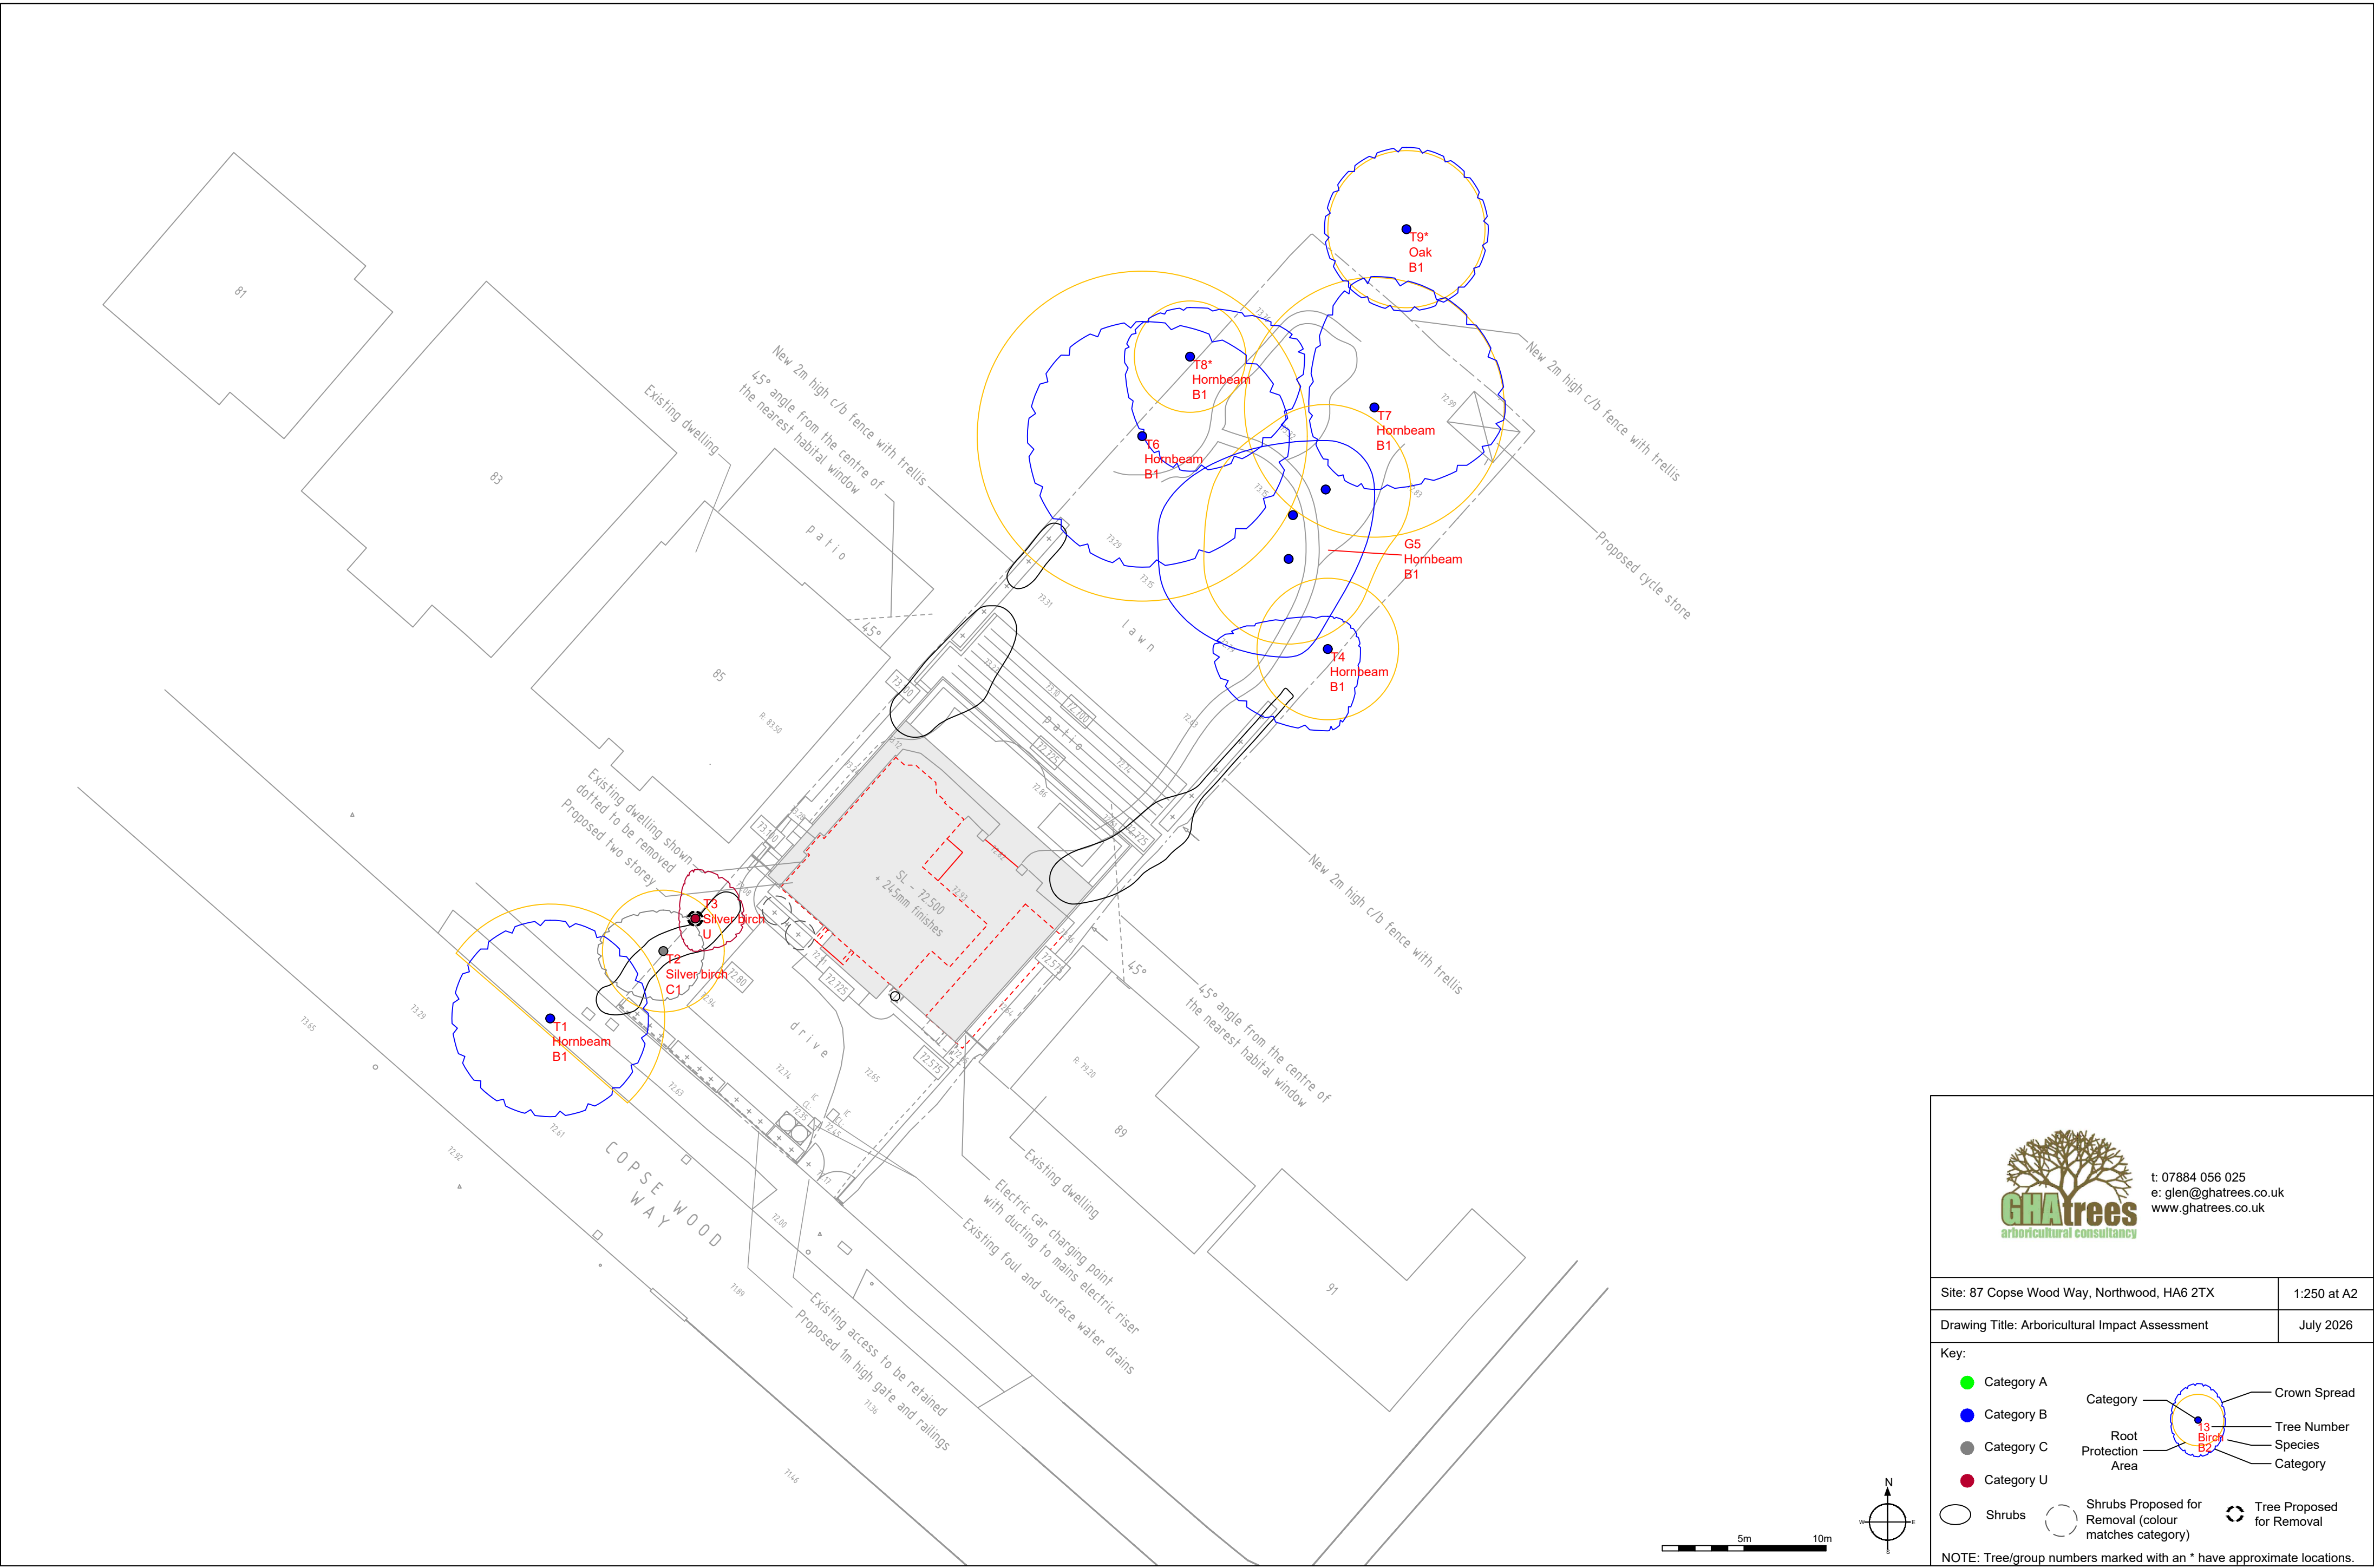

t: 07884 056 025
e: glen@ghatrees.co.uk
www.ghatrees.co.uk

Site: 87 Copse Wood Way, Northwood, HA6 2TX

1:250 at A2

Drawing Title: Arboricultural Impact Assessment

July 2026

Key:

- Category A
- Category B
- Category C
- Category U
- Shrubs
- Shrubs Proposed for Removal (colour matches category)
- Tree Proposed for Removal
- Category
- Root Protection Area
- Crown Spread
- Tree Number
- Species
- Category

NOTE: Tree/group numbers marked with an * have approximate locations.