


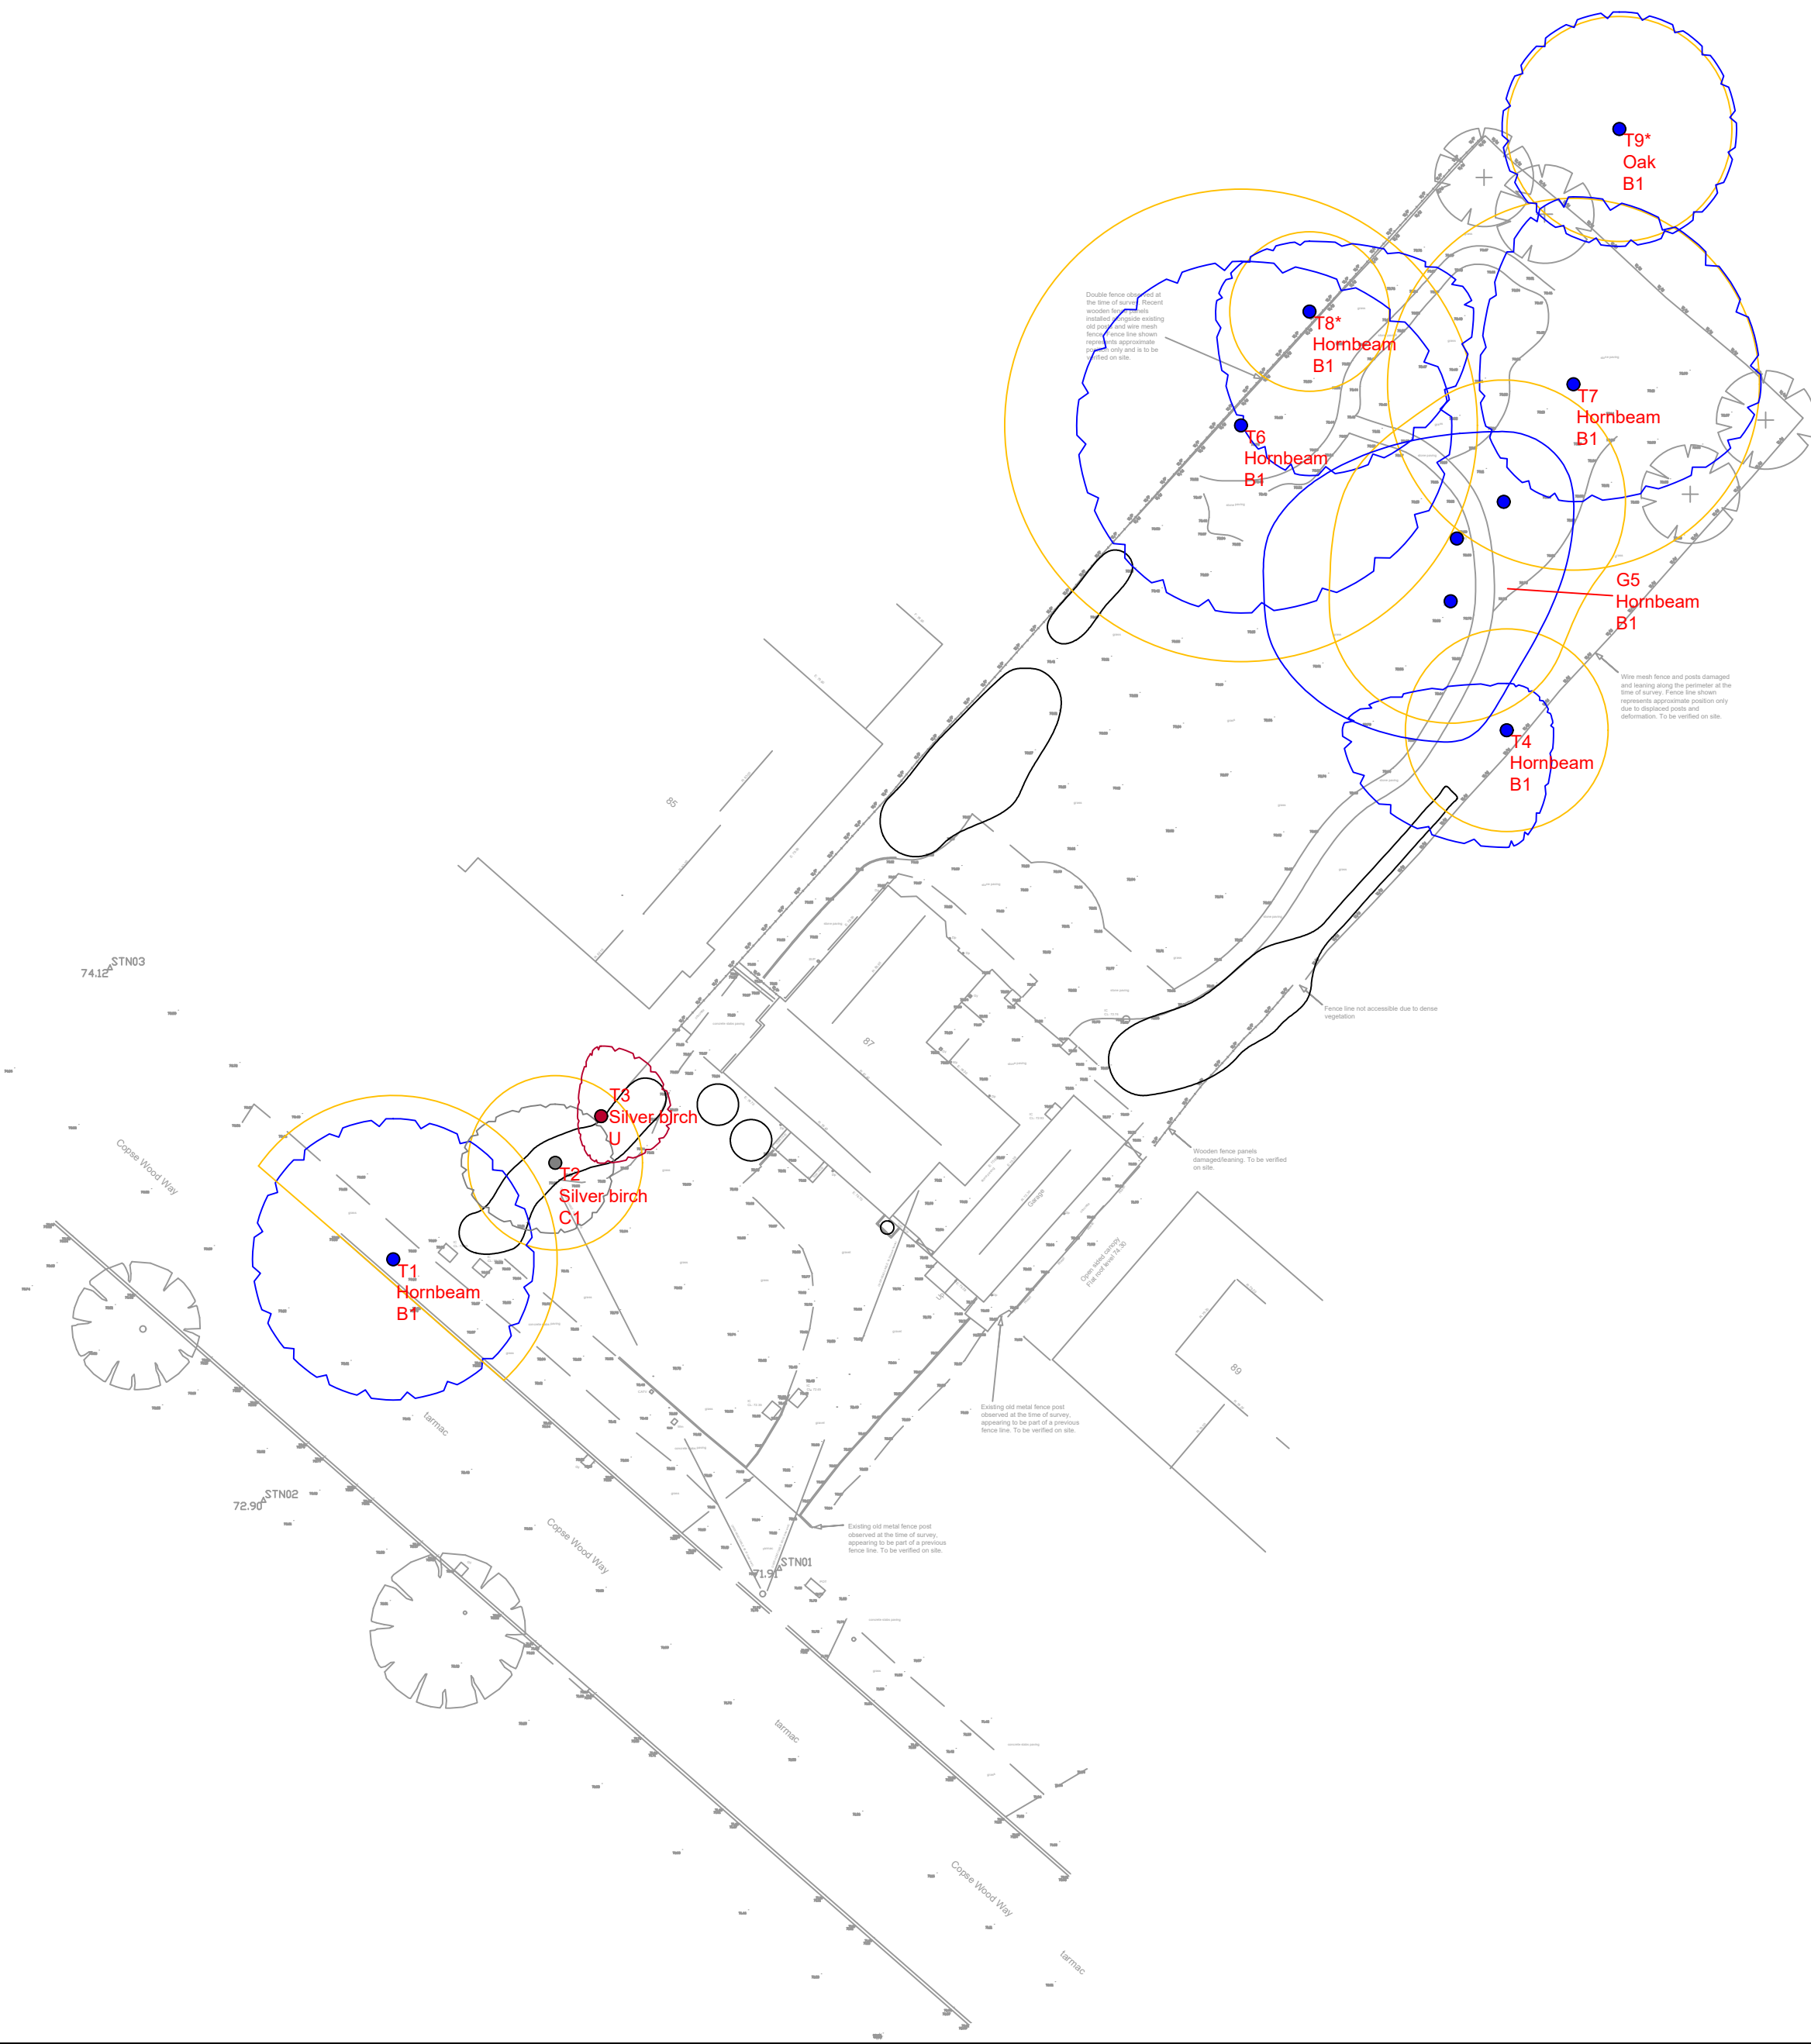



t: 07884 056 025
e: glen@ghatrees.co.uk
www.ghatrees.co.uk

Site: 87 Copse Wood Way, Northwood, HA6 2TX	1:250 at A2
Drawing Title: Tree Constraints Plan	June 2026

Key:

● Category A

● Category B

● Category C

● Category U

○ Shrubs

Category


Root Protection Area

Crown Spread

Tree Number

Species

Category

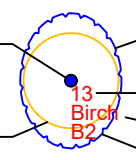

NOTE: Tree/group numbers marked with an * have approximate locations.

