




01 REAR ELEVATION
Scale: 1:100

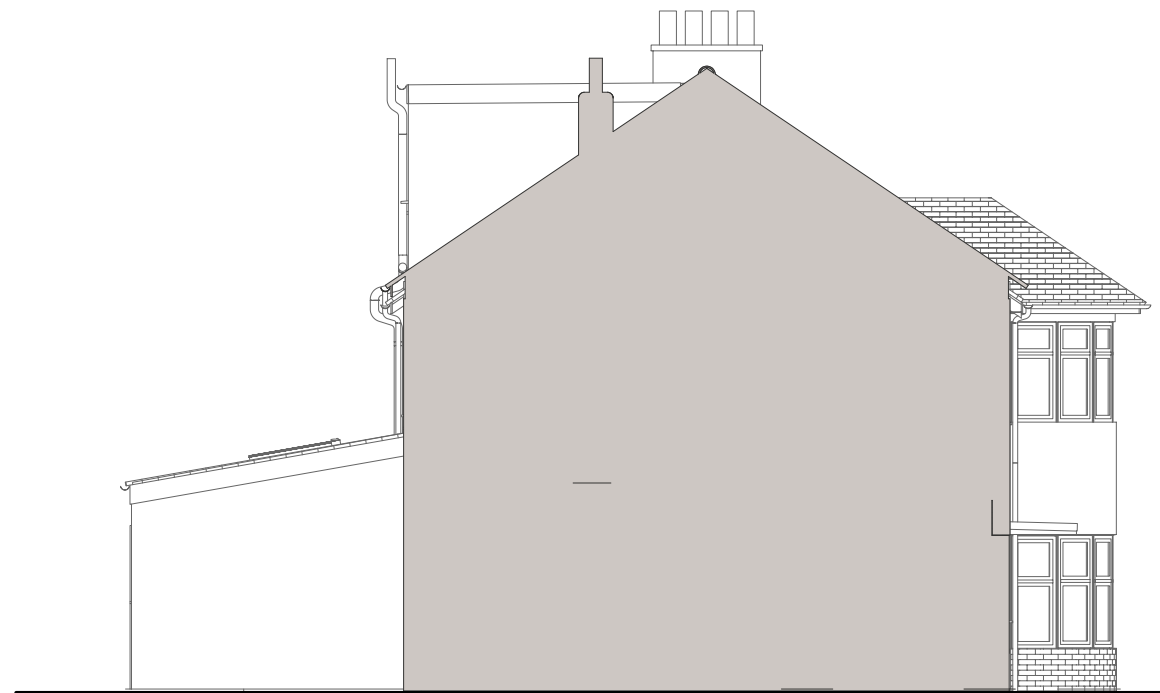


02 SIDE ELEVATION
Scale: 1:100

VOLUME CALCULATIONS
Volume A - Rear Roof Extension
Main Dormer
Base (b) 3.948 m
Height (h) 2.692 m
Length (L) 5.375 m


Area (A)=	0.5	x	b	x	h	x	L	=	Volume	m3
Area (A)=	0.5	x	3.948	x	2.692	x	5.375	=	28.56	m3



03 FRONT ELEVATION
Scale: 1:100

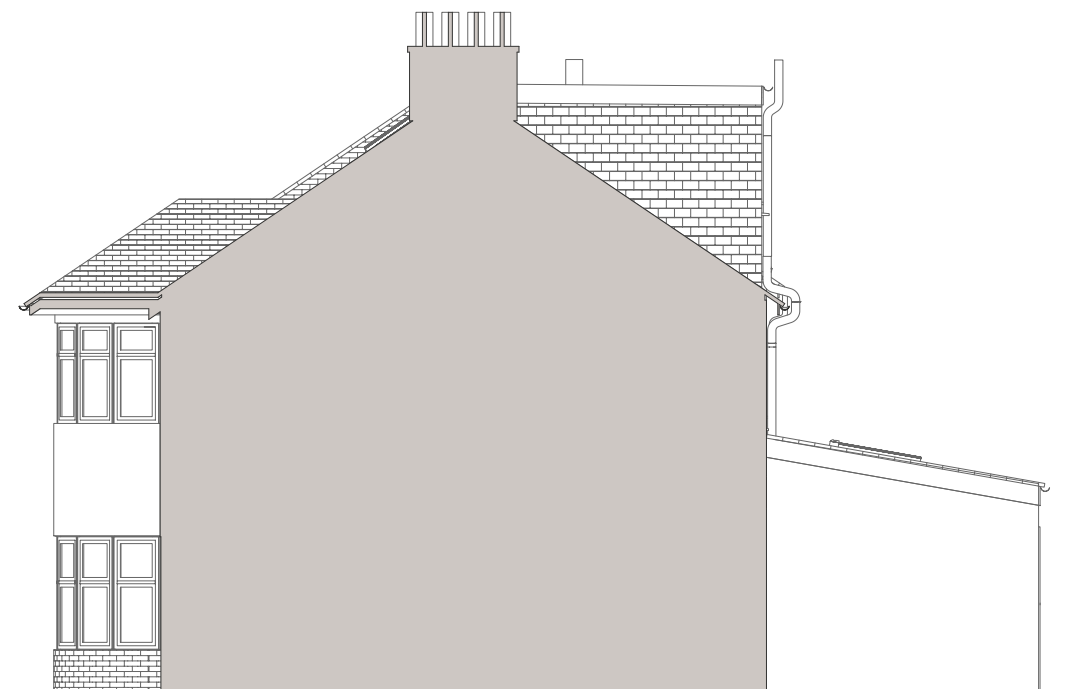

04 SIDE ELEVATION
Scale: 1:100

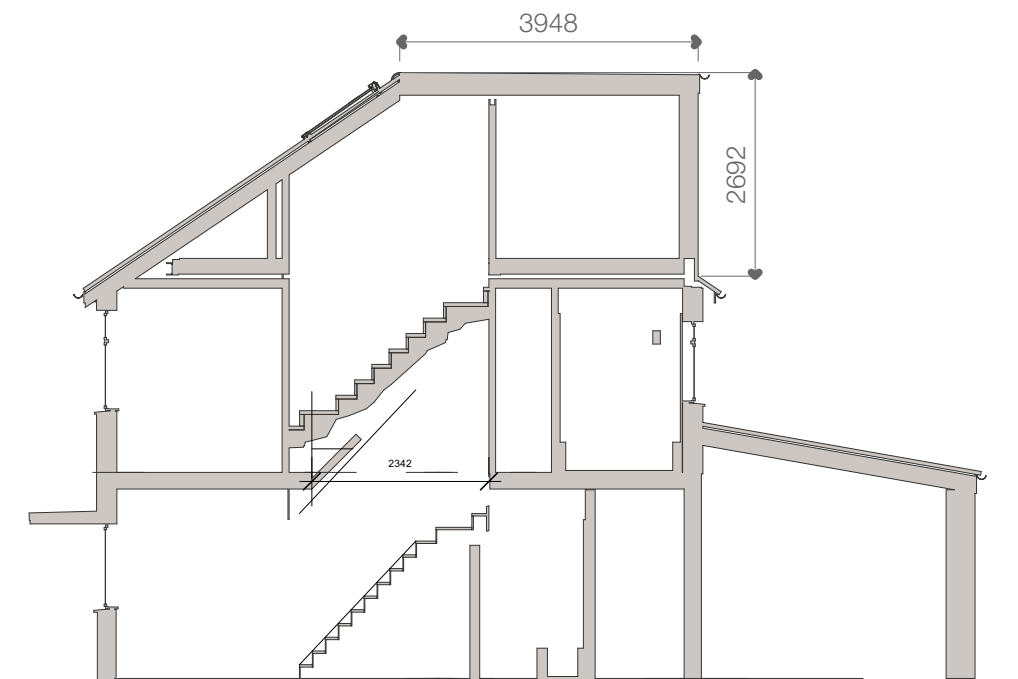

05 SECTION AA
Scale: 1:100

URBIAN

07802293321 info@urbian.co.uk

PROJECT :
PROPOSED

29 Mount Park Road, Pinner, HA5 2JS
Elevations, Section
1417-PL-200
n