



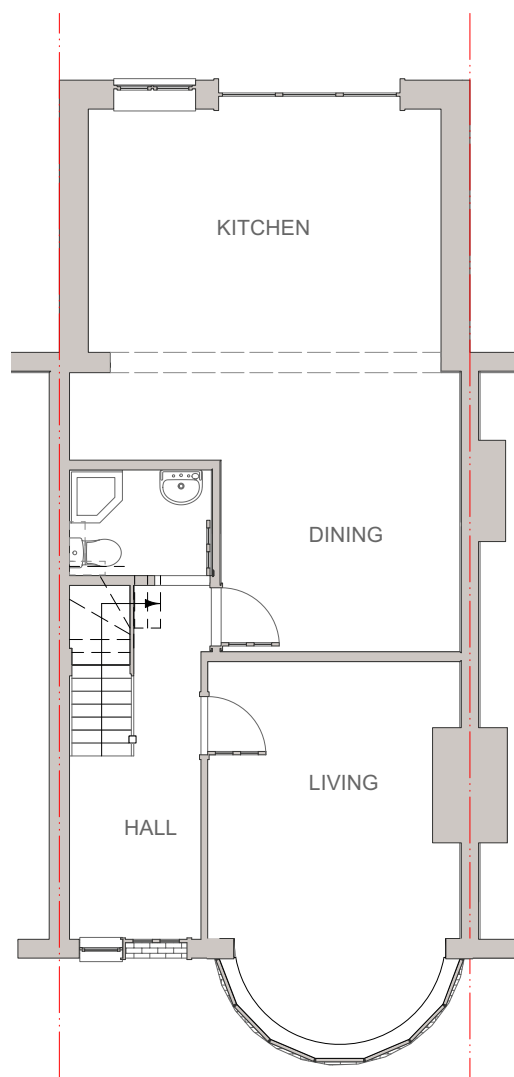


01 GROUND FLOOR PLAN
Scale: 1:100

0 1 2 3 4 5 M

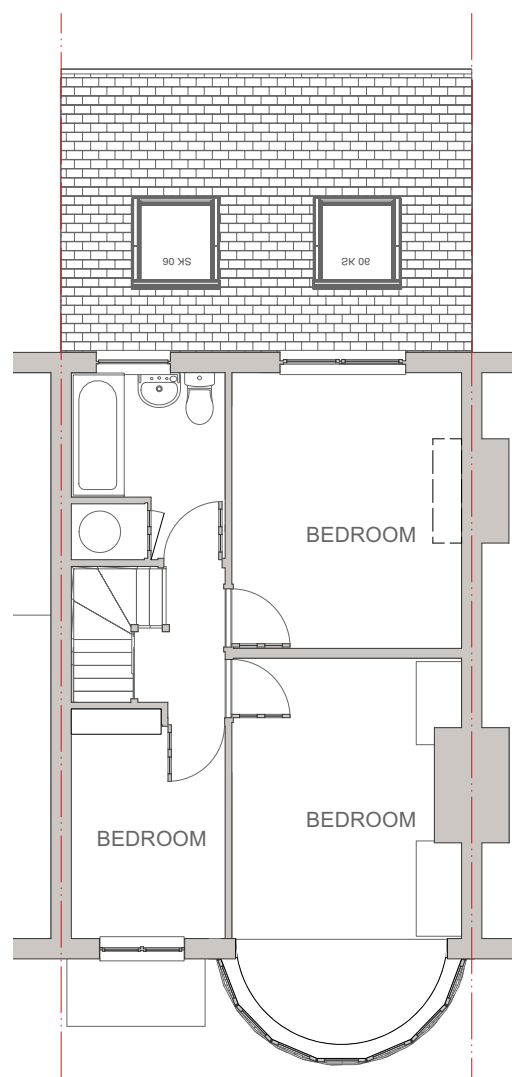

02 FIRST FLOOR PLAN
Scale: 1:100

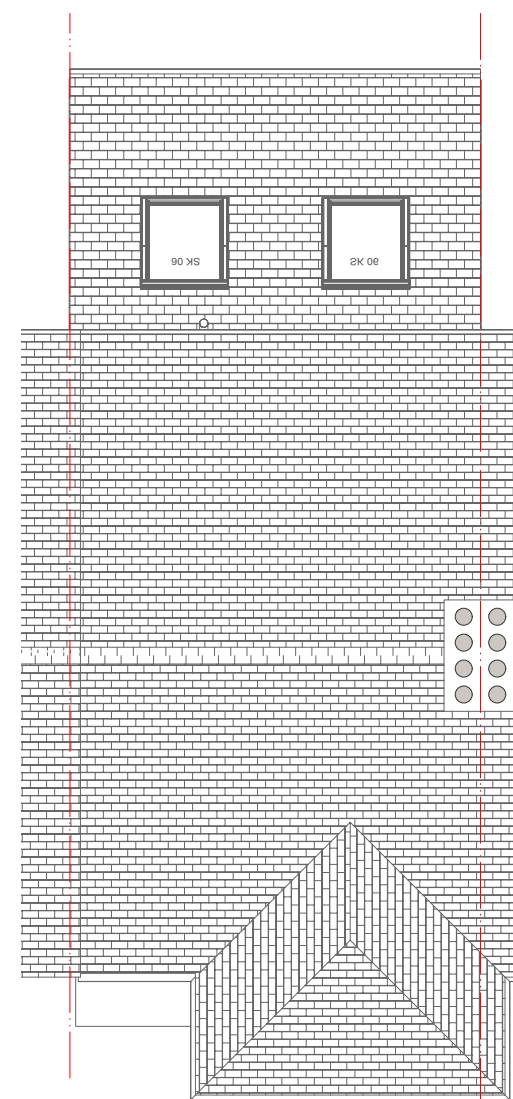

03 ROOF PLAN
Scale: 1:100