



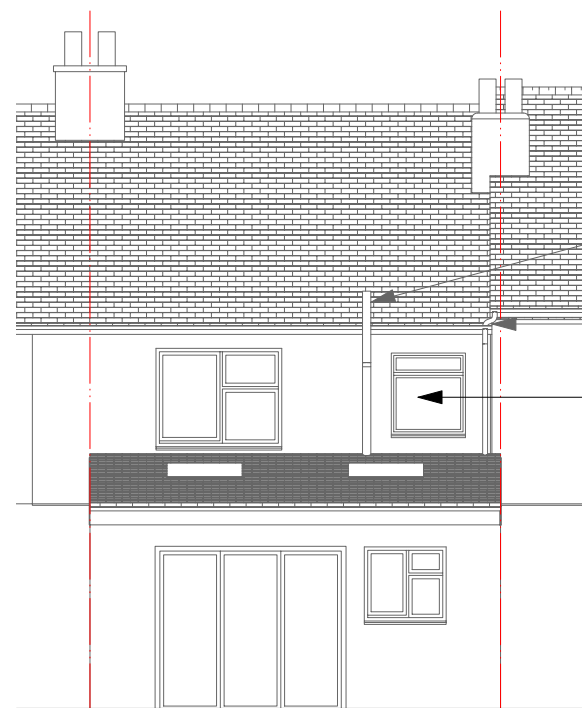

01 REAR ELEVATION
Scale: 1:100

drainage goods pvc
(black)
rainwater goods pvc
(black)
uPVC
window(white)

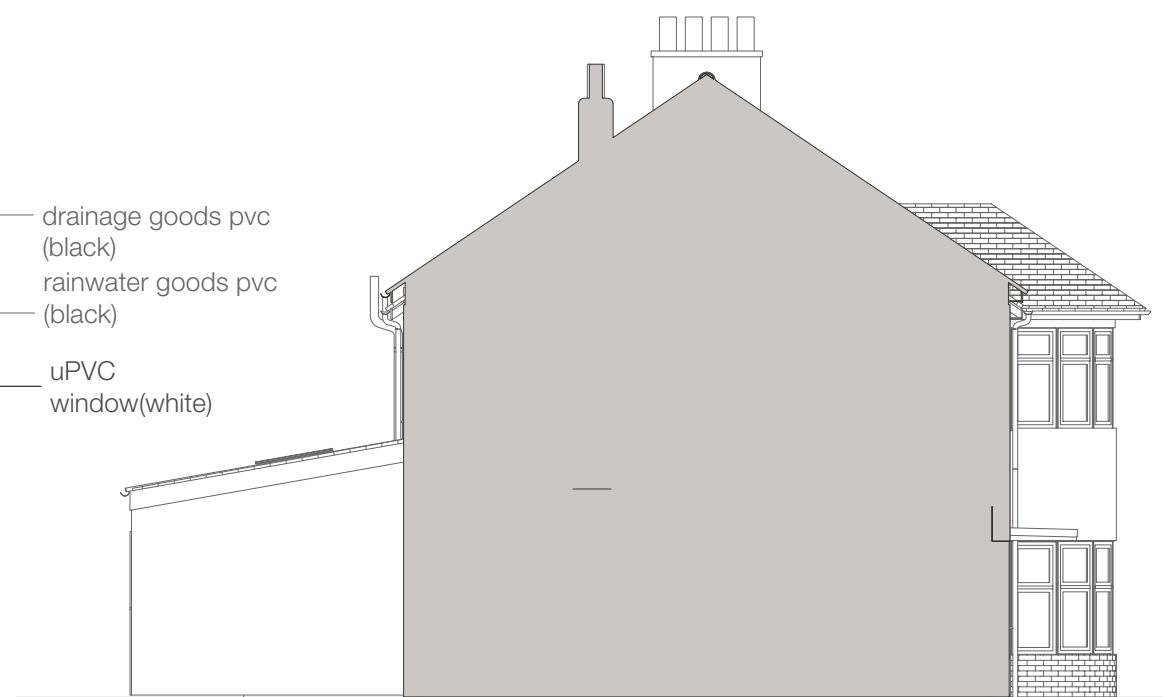


02 SIDE ELEVATION
Scale: 1:100




03 FRONT ELEVATION
Scale: 1:100

0 1 2 3 4 5 M

plain concrete
tiles(red)

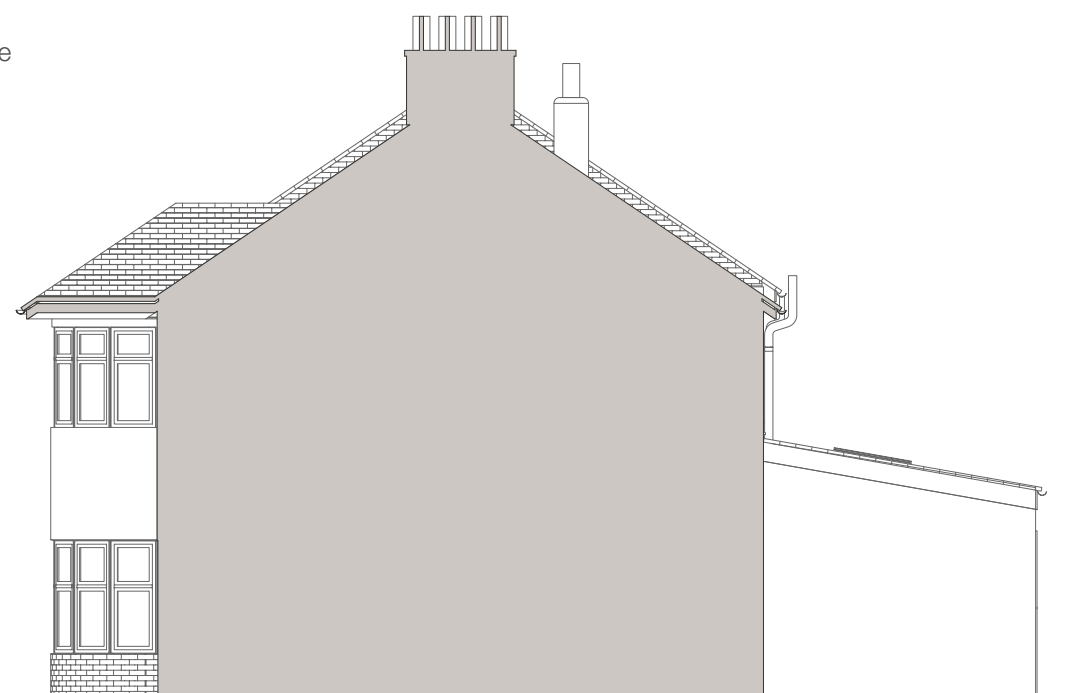

04 SIDE ELEVATION
Scale: 1:100

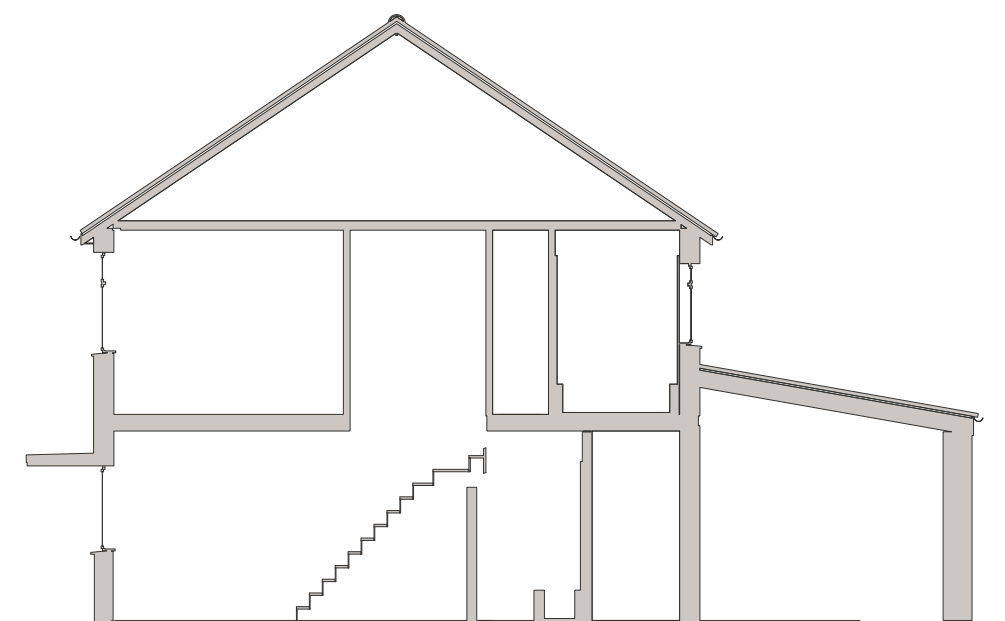

05 SECTION AA
Scale: 1:100