


Platform 2 & 3 (Shared Platform);

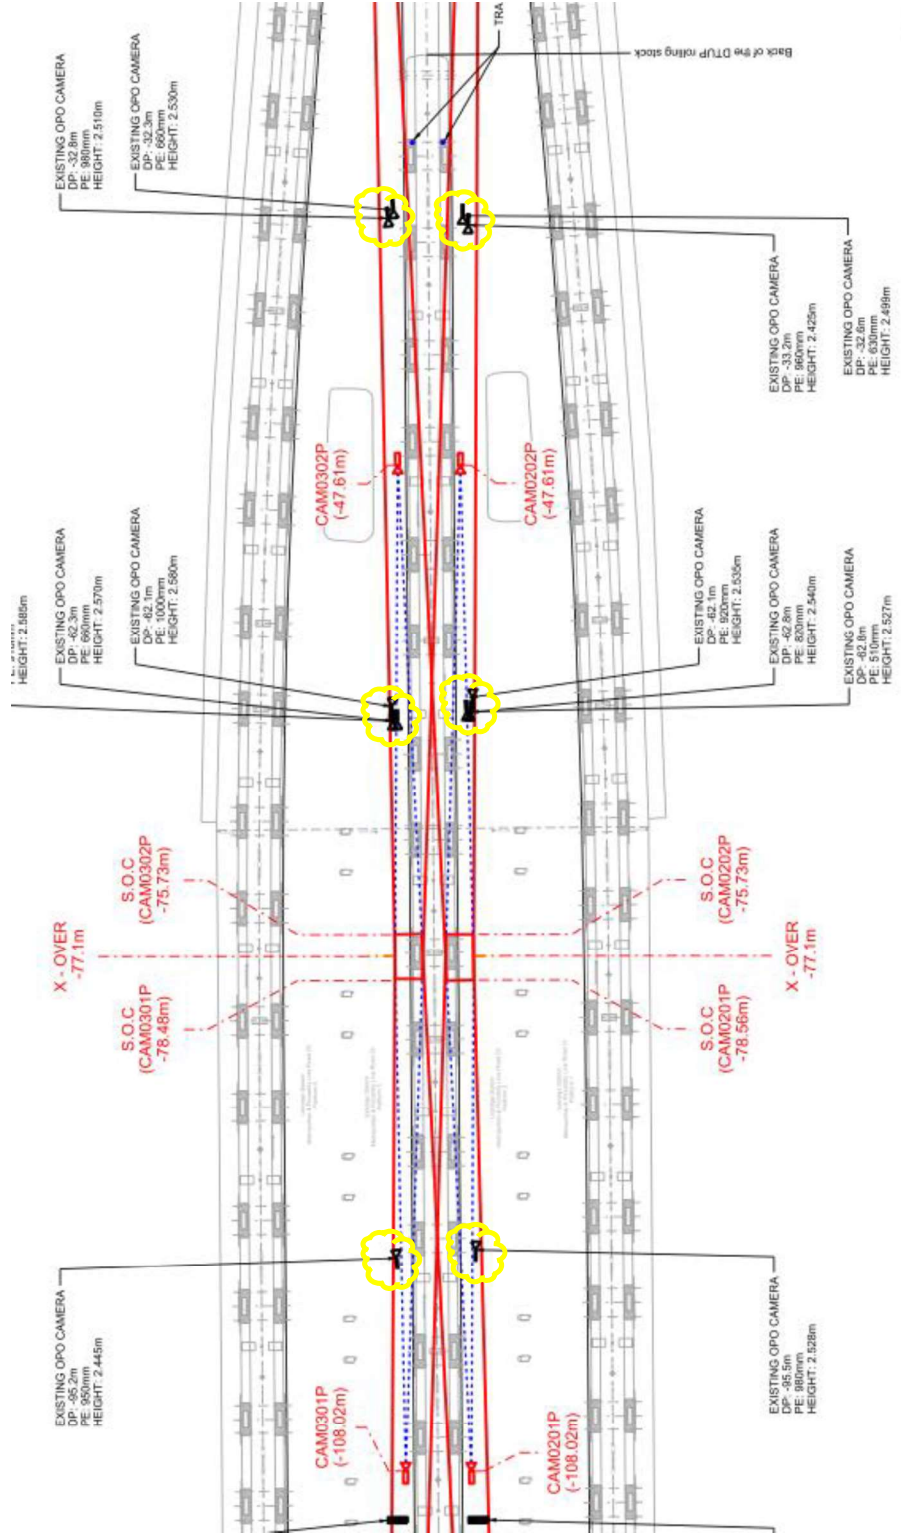

Platform 4;

