



## Platform 2 (Front of Train)

- Platform 2 (Arrival End)
  - Removal – N/A
  - Installation – Train Stopping Marker (Chevron), 10m length of Barrier, 1 x Swing Gate

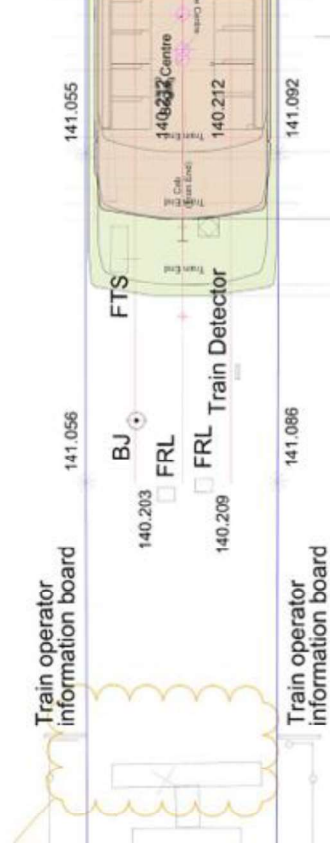

Existing

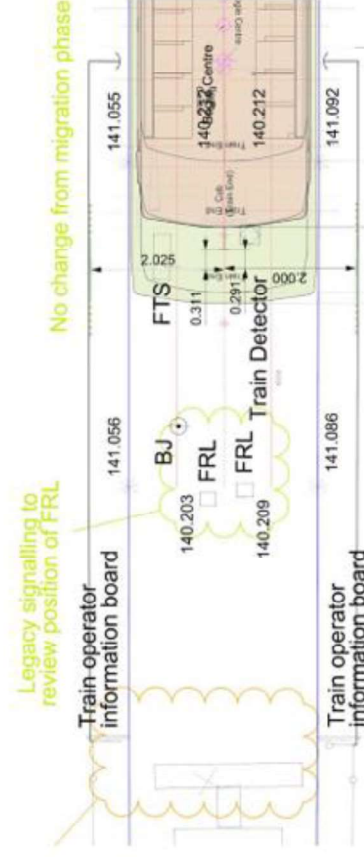

End State



## Platform 2 (Back of Train)

- Platform 2 (Departure End)
  - Removal – OPO Screens & Mirror
  - Installation – N/A

