


Platform 3 (Front of Train)

- Platform 3 (Arrival End)
 - Removal – N/A
 - Installation – Train Stopping Marker (Chevron), 10m length of Barrier, 1 x Swing Gate

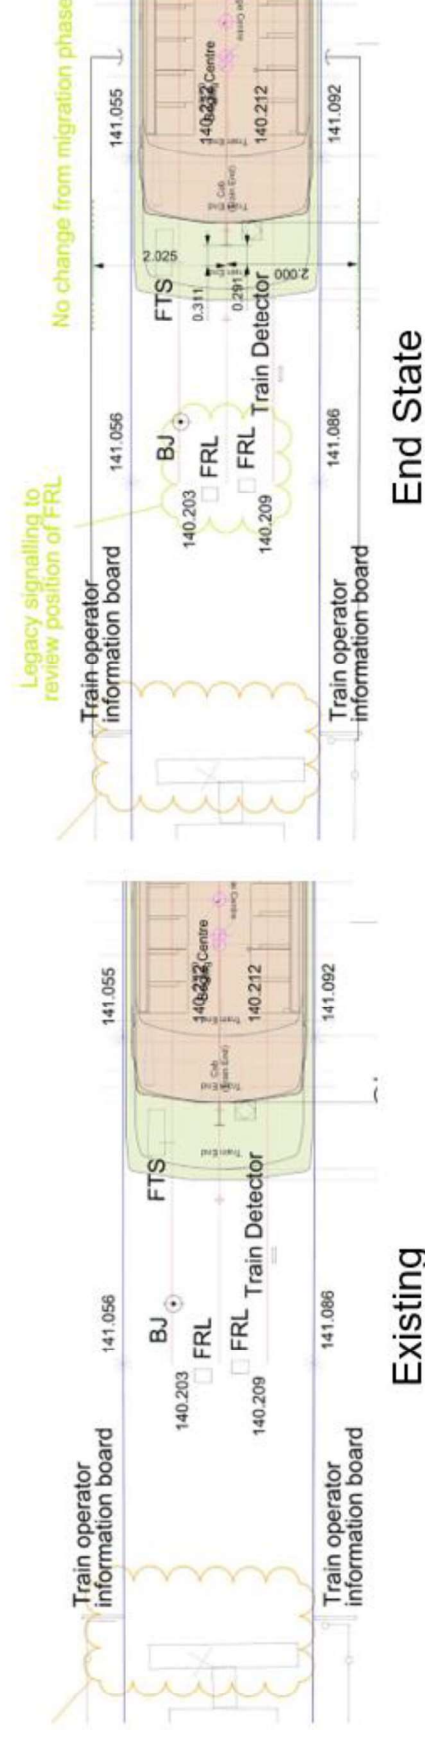

Platform 3 (Back of Train)

- Platform 3 (Departure End)
 - Removal – OPO Screens & Mirror
 - Installation – N/A

