


Platform 2 & 3 (Shared Platform)

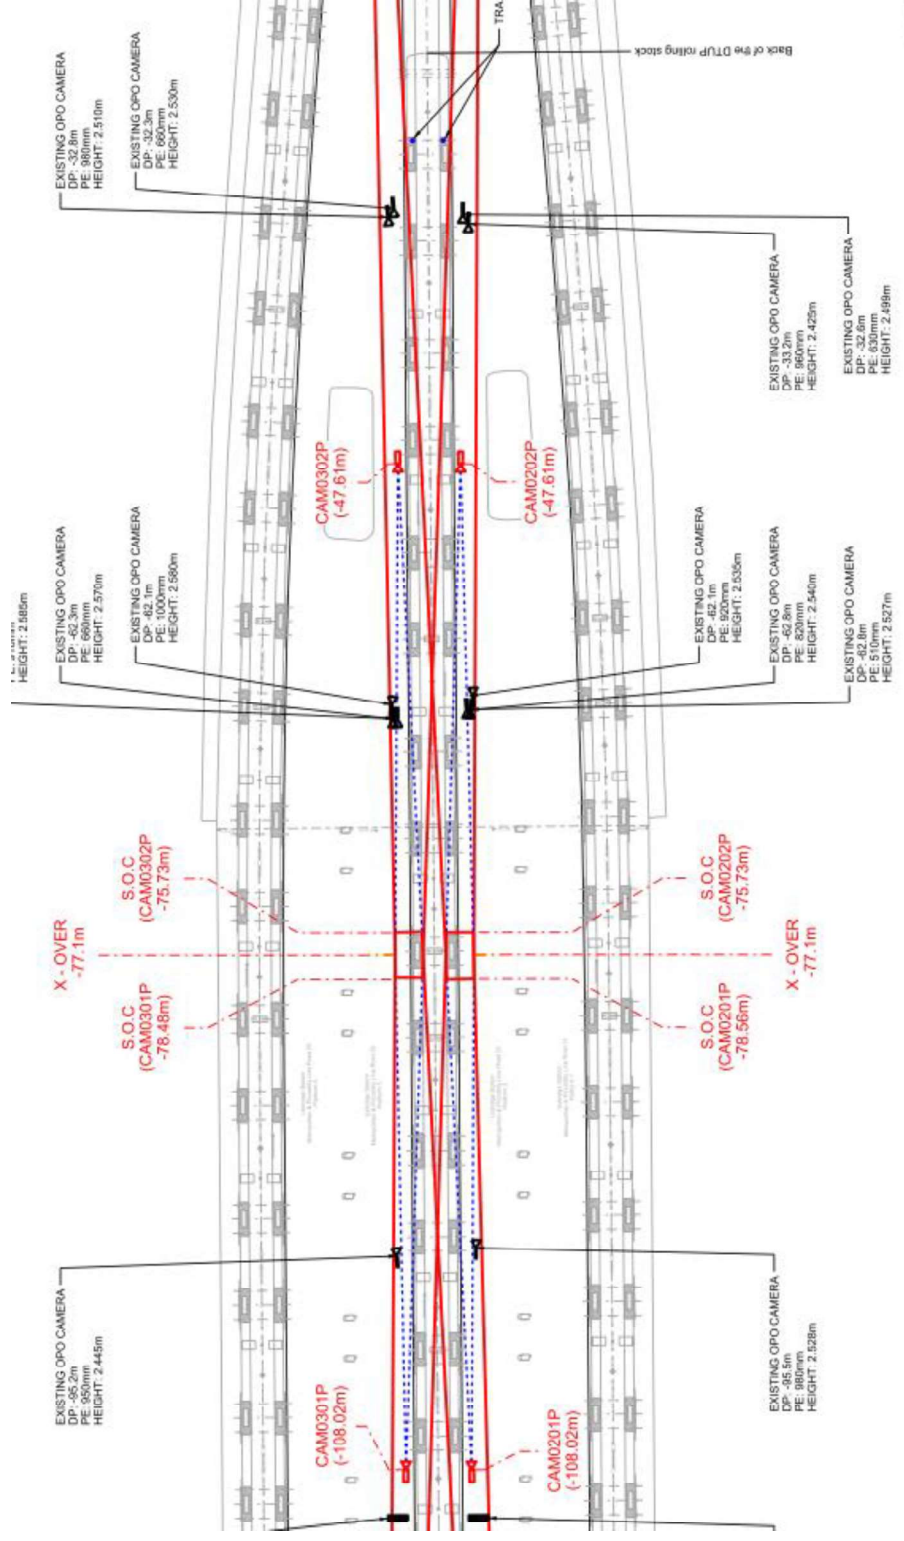

Platform 4

