




21 MANSFIELD DRIVE 23 MANSFIELD DRIVE 25 MANSFIELD DRIVE



25 MANSFIELD DRIVE 23 MANSFIELD DRIVE 21 MANSFIELD DRIVE

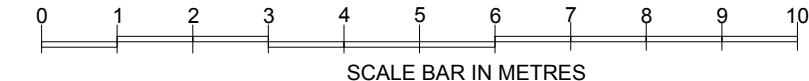

PROPOSED SINGLE STOREY REAR EXTENSION

general notes:

Do Not Scale. All dimensions and conditions are to be checked on site prior to preparing drawings or commencing any work.

This drawing is the property of Cre8:Portfolio and protected by the Copyright, Designs and Patents Act, 1988

Legend:

- 1) uPVC Skylights (projection less than 100mm above roof plane).
- 2) uPVC Window
- 3) Bifolding Door
- 4) uPVC Fascia Board and Half round guttering and RWP
- 5) SVP
- 6) Render and Paint Finish