


general notes:
 Do Not Scale. All dimensions and conditions are to be checked on site prior to preparing drawings or commencing any work.
 This drawing is the property of Cre8:Portfolio and protected by the Copyright, Designs and Patents Act, 1988

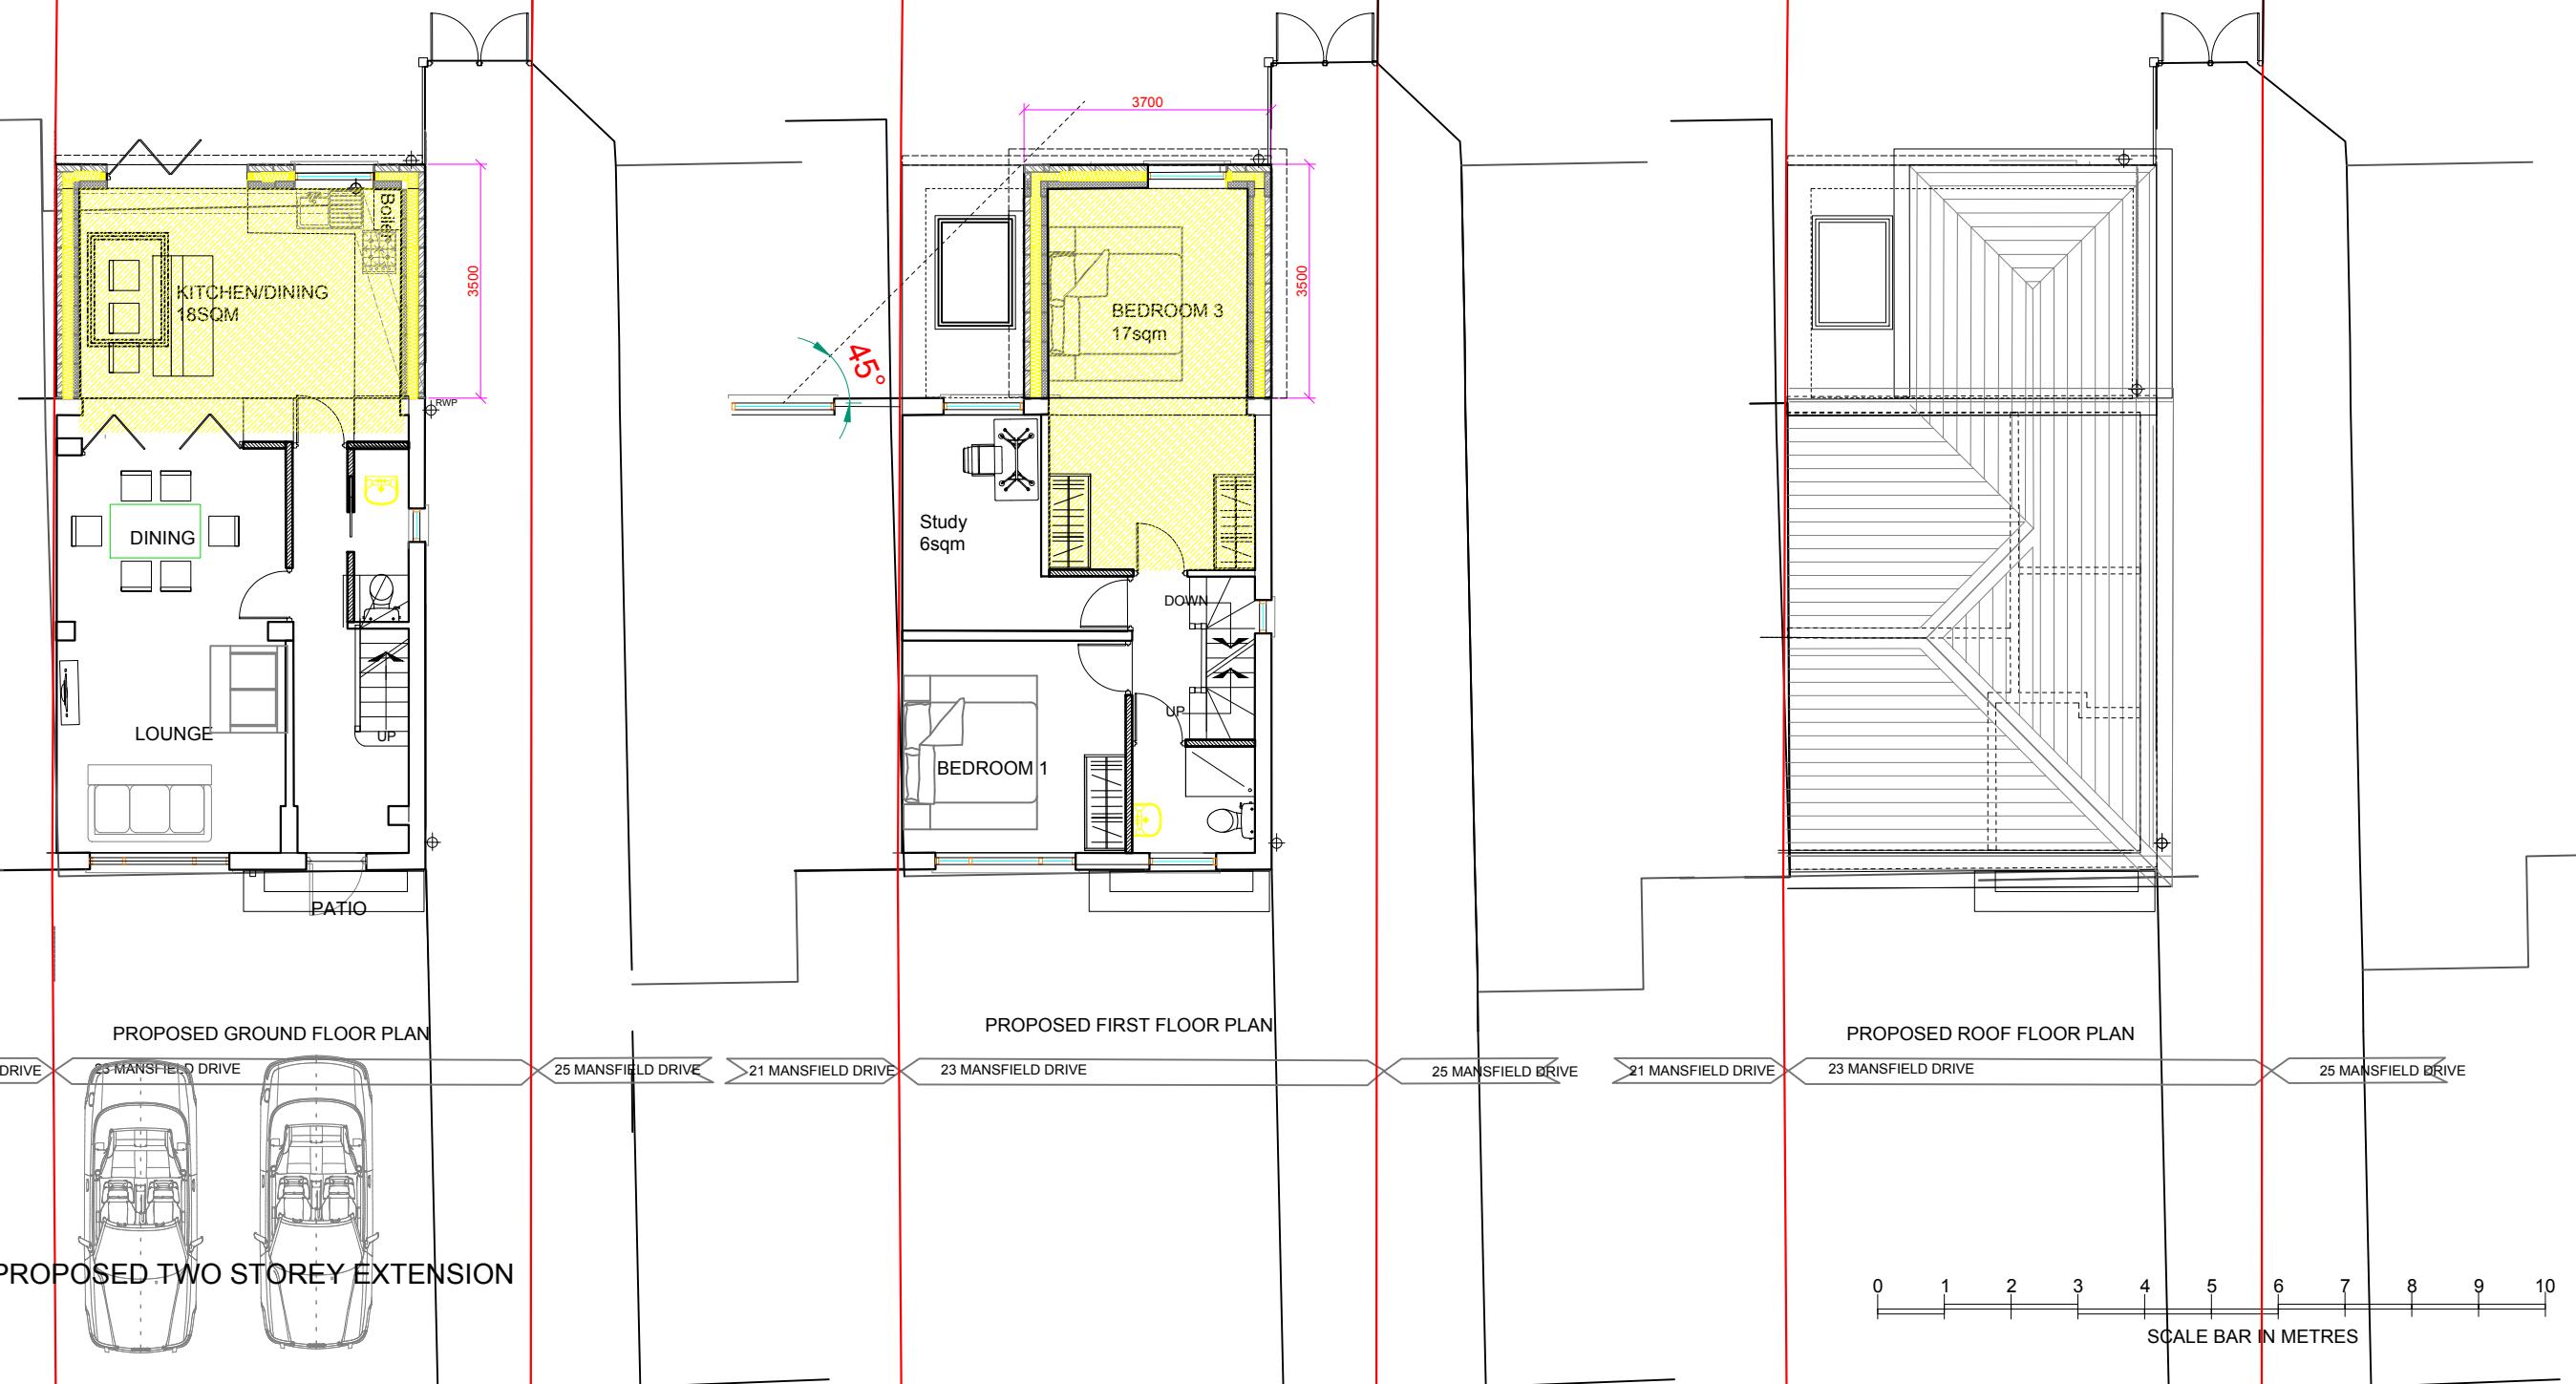

Cycle and Refuse Storage Removed - 17/04/24 - Rev A

