




general notes:

Do Not Scale. All dimensions and conditions are to be checked on site prior to preparing drawings or commencing any work.

This drawing is the property of Cre8:Portfolio and protected by the Copyright, Designs and Patents Act, 1988

Legend:

- 1) uPVC Skylights (projection less than 100mm above roof plane).
- 2) Gable End Roof Tile finish to match existing double Pitch roof
- 3) uPVC Window
- 4) Vertical Tiles to match existing
- 5) uPVC French Door
- 6) Frosted Glazed Juliet balcony guard
- 7) Bifoldng Door
- 8) Security front door and full height glazed panels
- 9) uPVC Fascia Board and Half round guttering and RWP
- 10) SVP
- 11) Render and Paint Finish

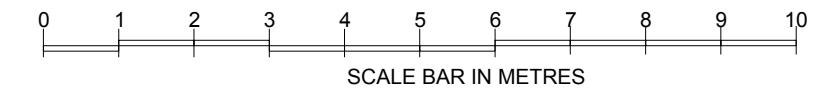

PROPOSED ENTRANCE PORCH AND LOFT CONVERSION-(CERTIFICATE OF LAWFULNESS)

