



THE EXISTING EXTENSION TO BE
DEMOLISHED BEFORE WORK
BEGINS ON NEW EXTENSION.

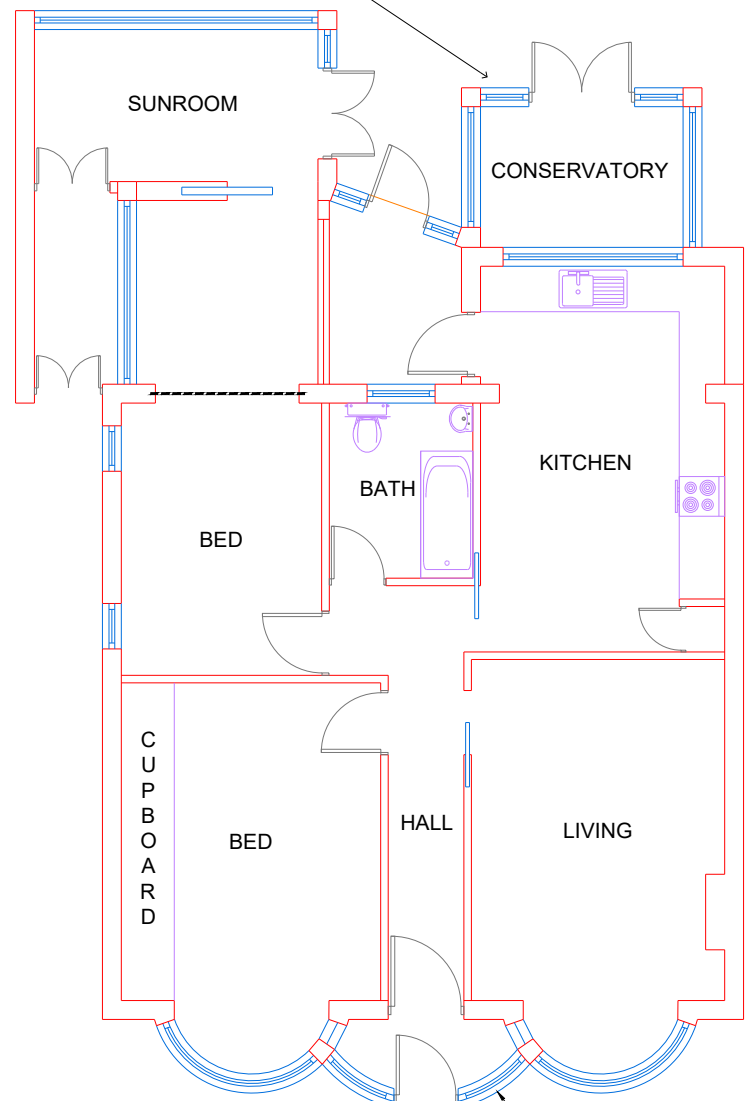


EXISTING
GROUND FLOOR PLAN

THE PORCH TO BE
DEMOLISHED

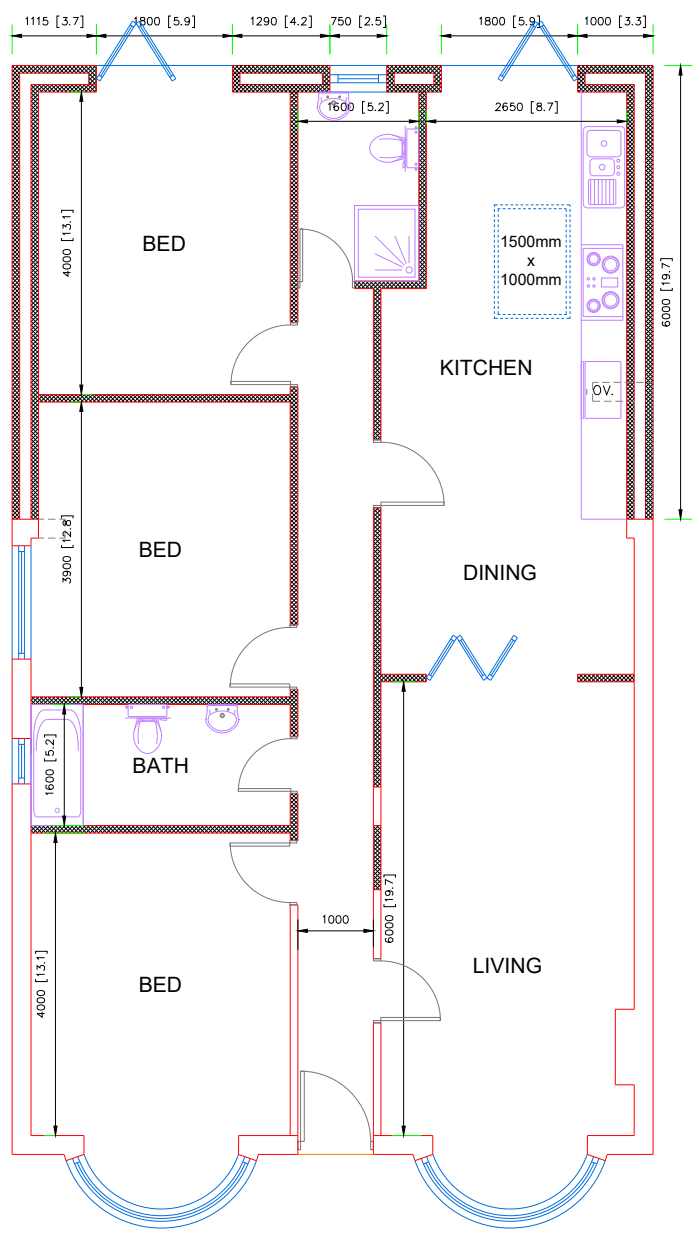

PROPOSED
GROUND FLOOR PLAN

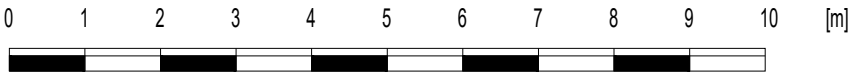

Scale bar 1:100 @ A3

Scale 1:100 @ A3


Project

50 Myrtle Avenue Ruislip HA4 8RZ


Drawing:
Existing and Proposed Floor Plans

Number:
202303-HB01 (A)


Date:
June 2023

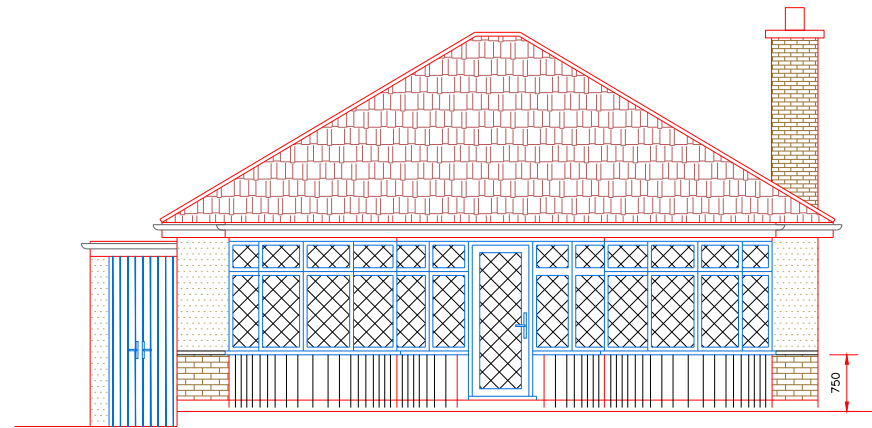


EXISTING
FRONT ELEVATION

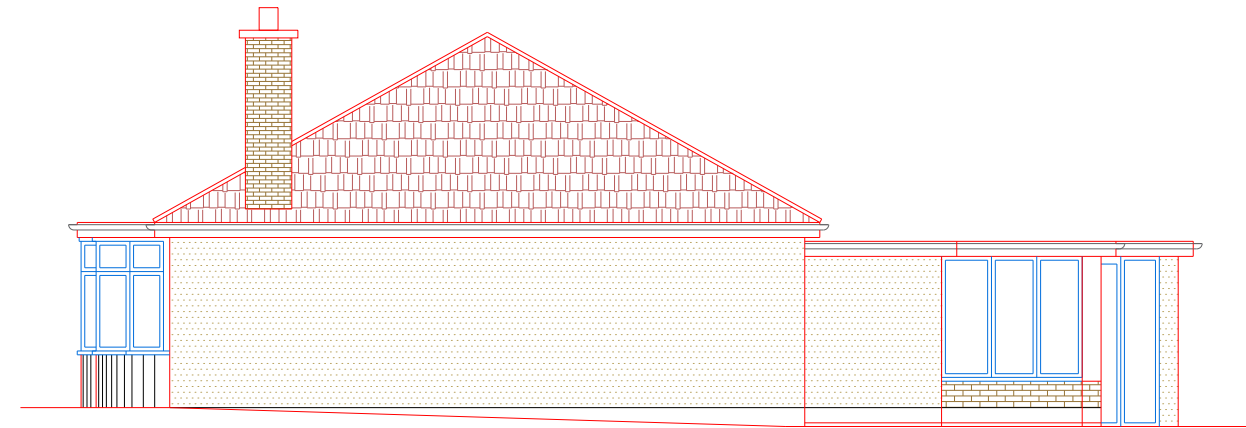


EXISTING
SIDE ELEVATION-1

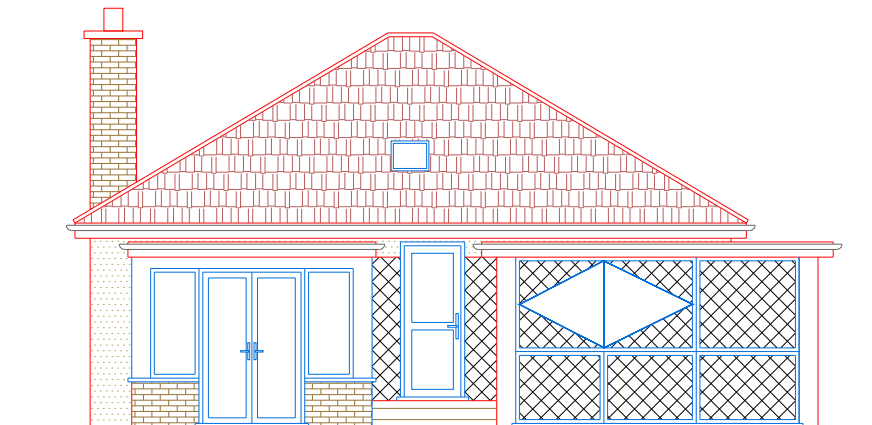


EXISTING
REAR ELEVATION

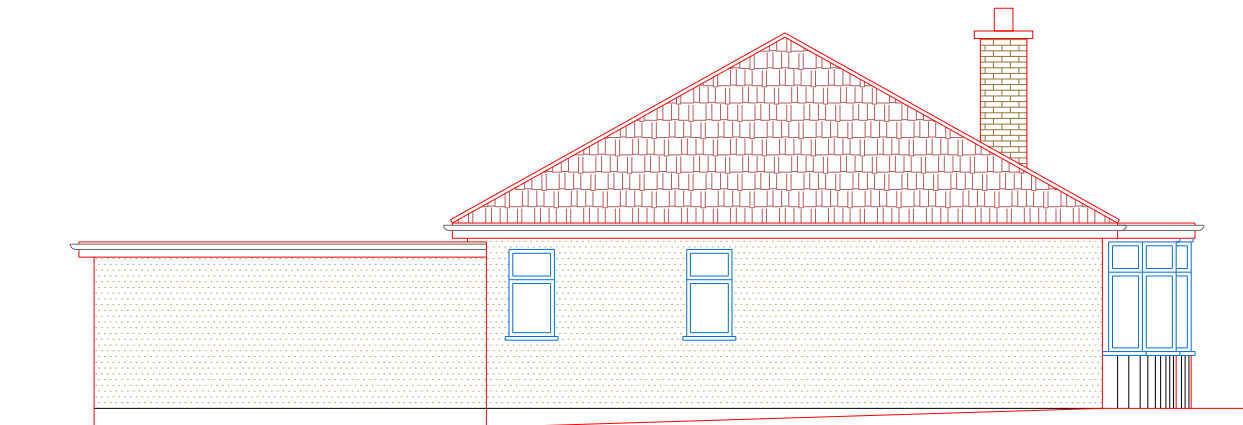


EXISTING
SIDE ELEVATION-2

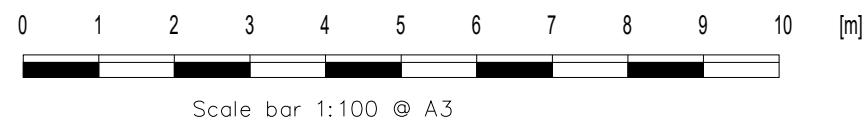


	Project	Drawing: Existing Elevations
	50 Myrtle Avenue Ruislip HA4 8RZ	Number: 202303-HB02 (A)
Scale 1:100 @ A3		Date: June 2023

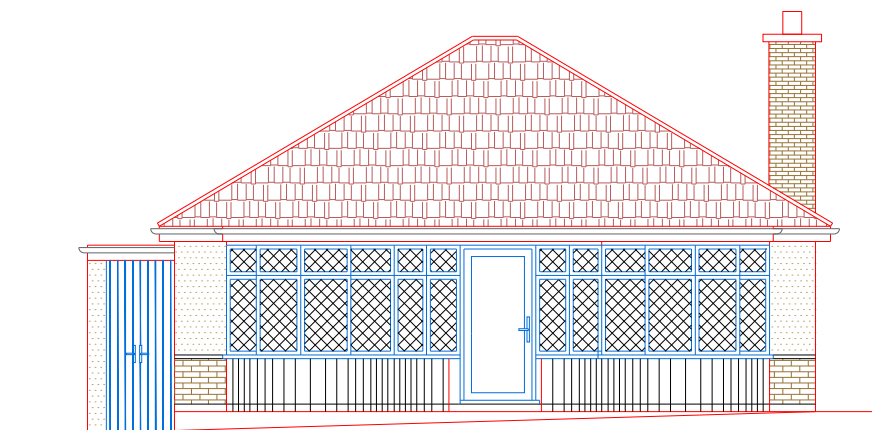


PROPOSED
FRONT ELEVATION

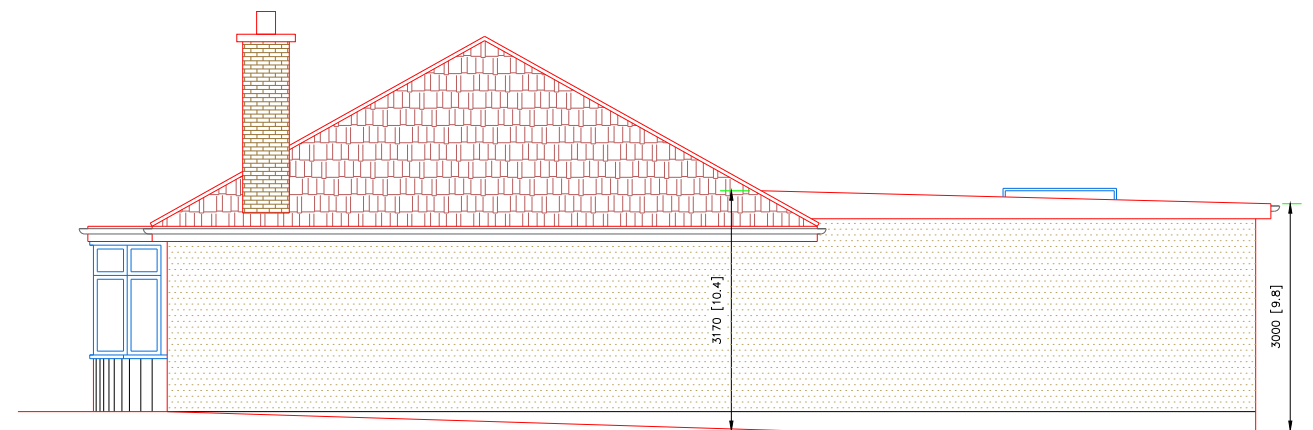


PROPOSED
SIDE ELEVATION-1

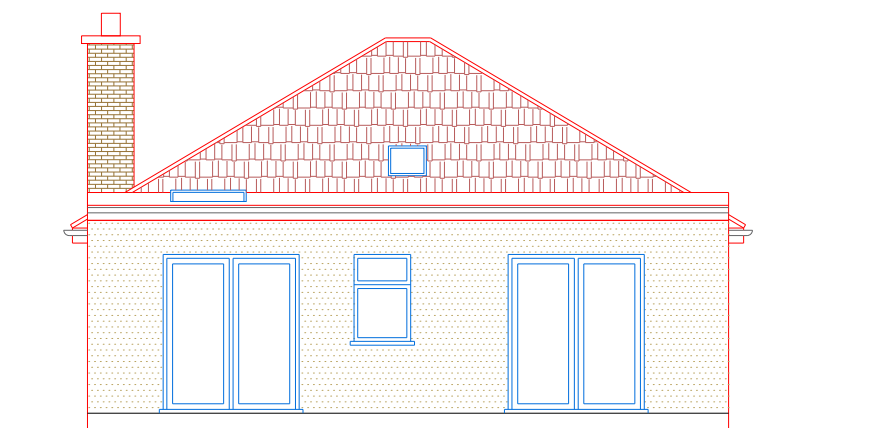


PROPOSED
REAR ELEVATION

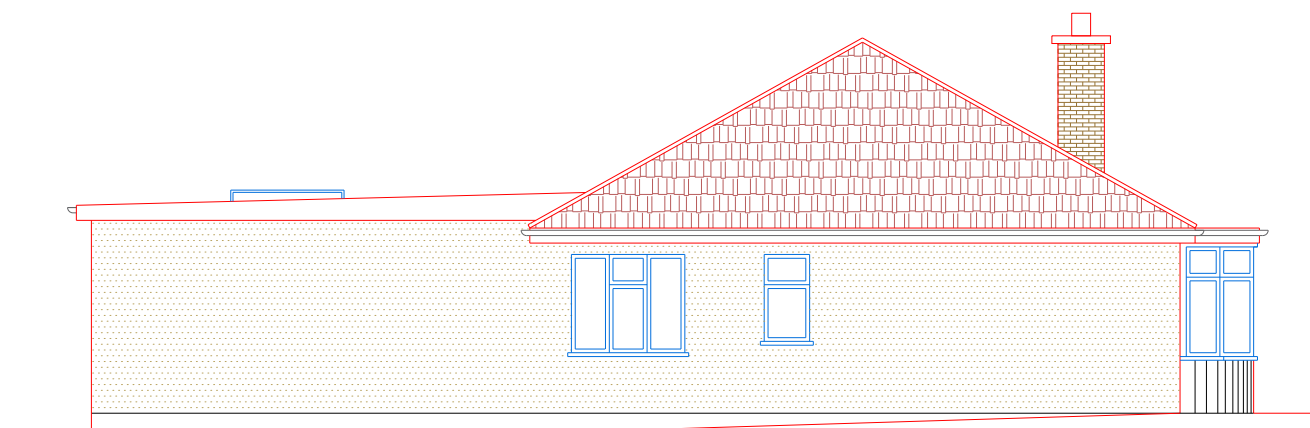


PROPOSED
SIDE ELEVATION-2

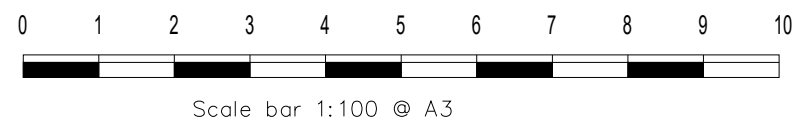


	Project 50 Myrtle Avenue Ruislip HA4 8RZ	Drawing: Proposed Elevations
Scale 1:100 @ A3		Number: 202303-HB03 (B) Date: June 2023

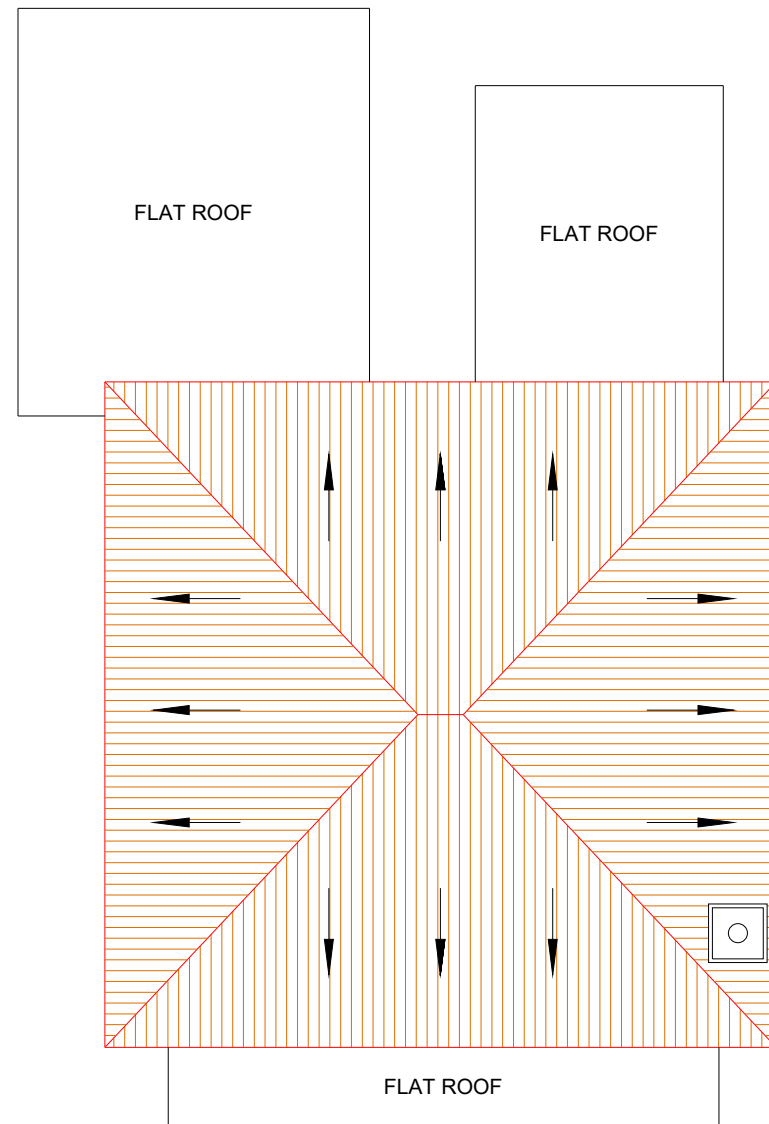


EXISTING
ROOF PLAN

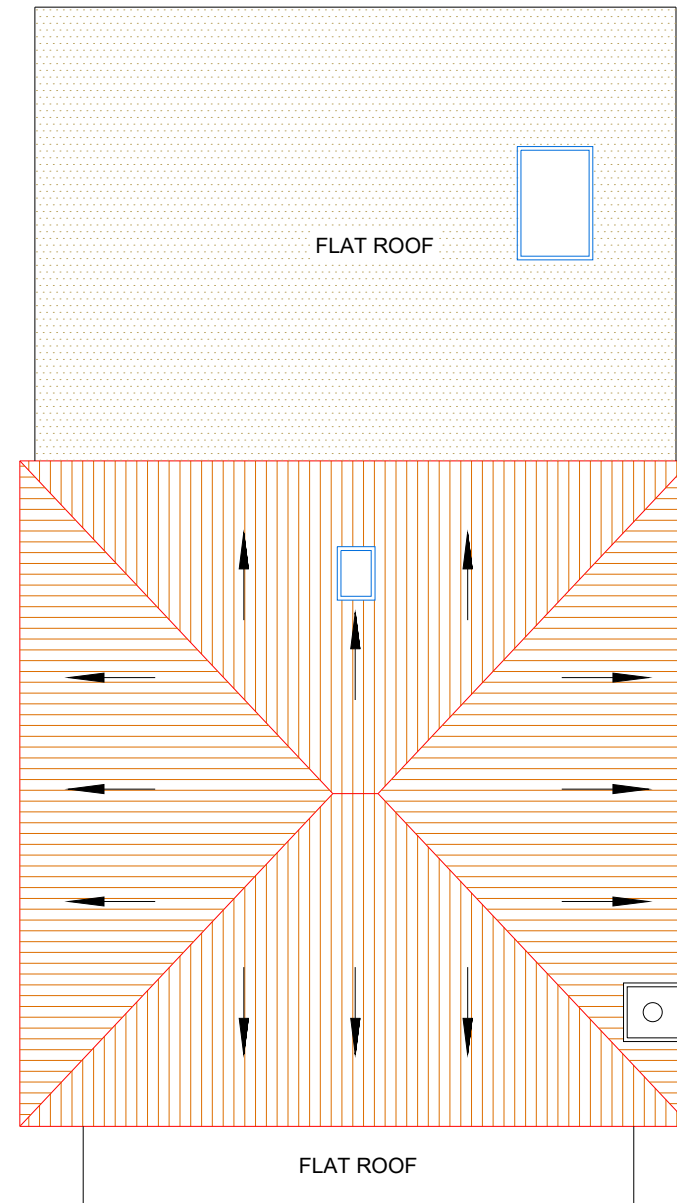

PROPOSED
ROOF PLAN

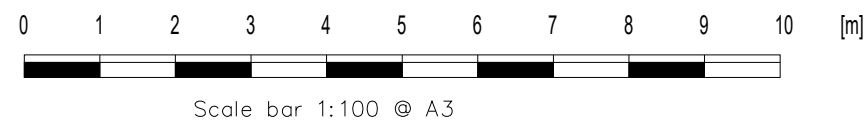

	Project	Drawing: Existing and Proposed Roof Plan
	50 Myrtle Avenue Ruislip HA4 8RZ	Number: 202303-HB04 (B)
Scale 1:100 @ A3		Date: June 2023

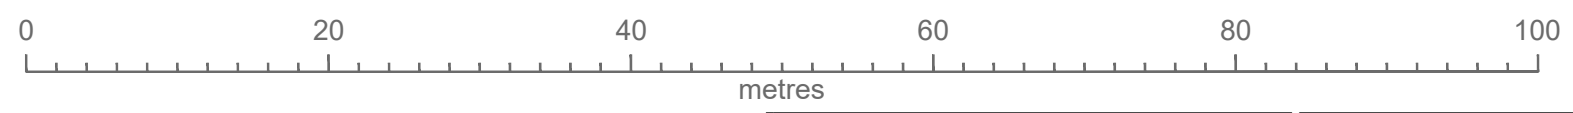

PROPOSED
DEVELOPMENT



Scale 1:500 @ A3

Project
50 Myrtle Avenue Ruislip HA4 8RZ

Drawing:
Block Plan


Number:
202303-HB10

Date:
June 2023

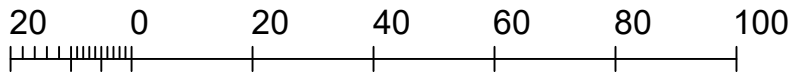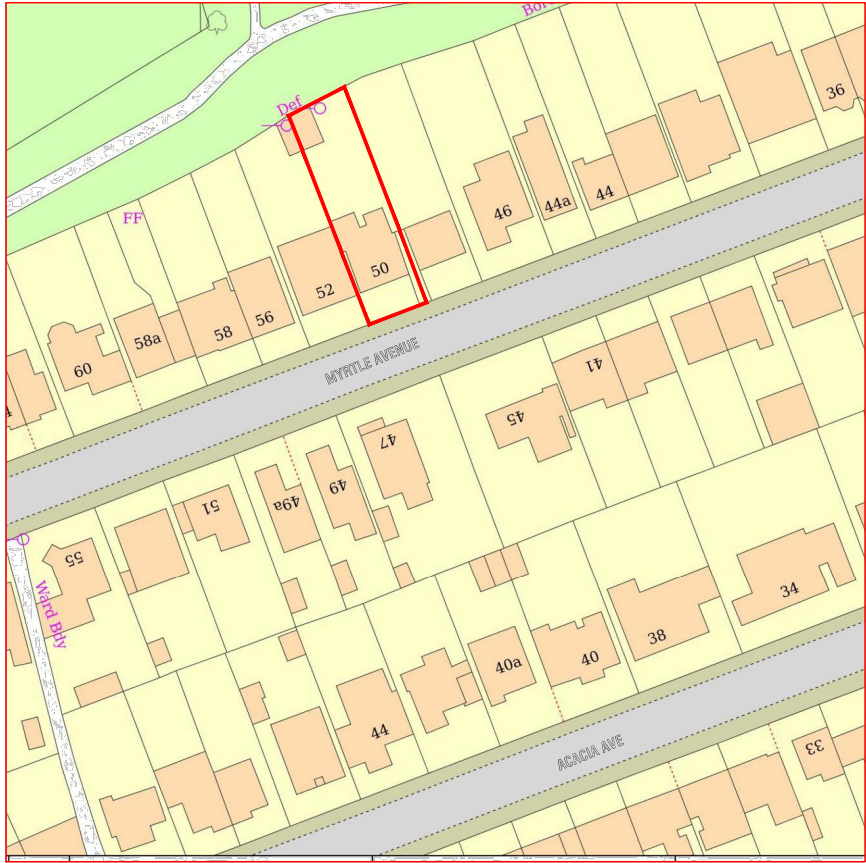

Metres

N

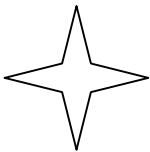

ADDRESS:

50 Myrtle Avenue
LONDON
HA4 8RZ

SCALE:

1:1250@A4

