


Revision notes:			CLIENT		SITE		Date:	
Rev:	Date:	Notes:			50 Myrtle Avenue, RUISLIP, HA4 8RZ		06.11.2023	
P01	06.11.2023	For Planning Approval					Scale @ A3:	
			DRAWING NO:		DRAWING TITLE		1:100	
			2023198.PA101		Existing Floor Plans		Revision:	
							P01	

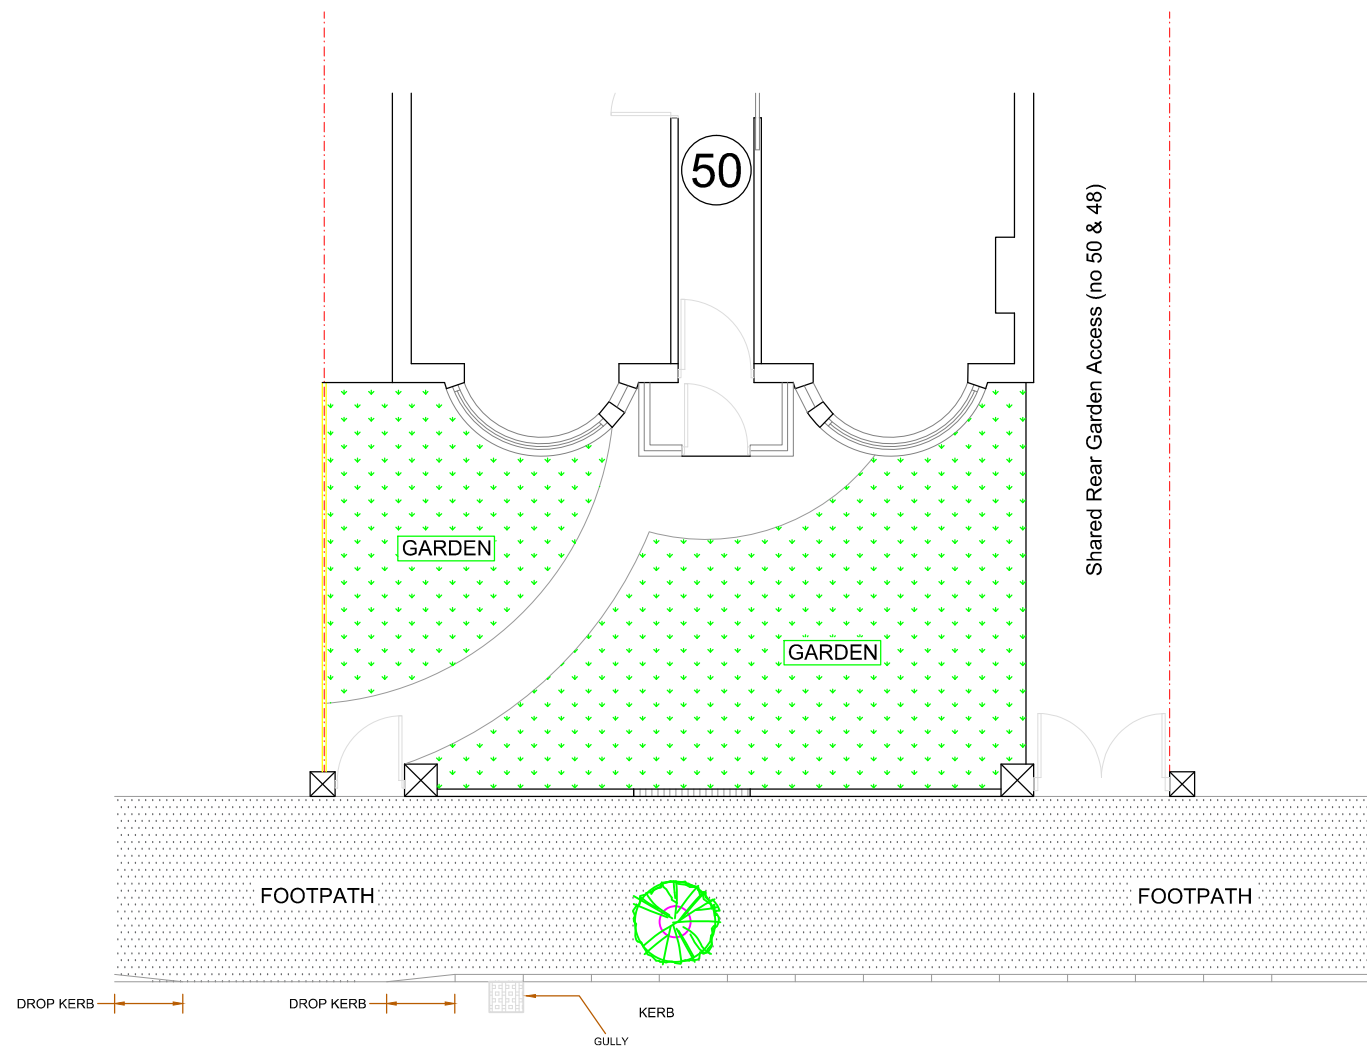


**Planning Application
Party Wall Survey**



info@sheladiya.com
020 3129 9374

www.krndesignstudio.com
www.sheladiya.com



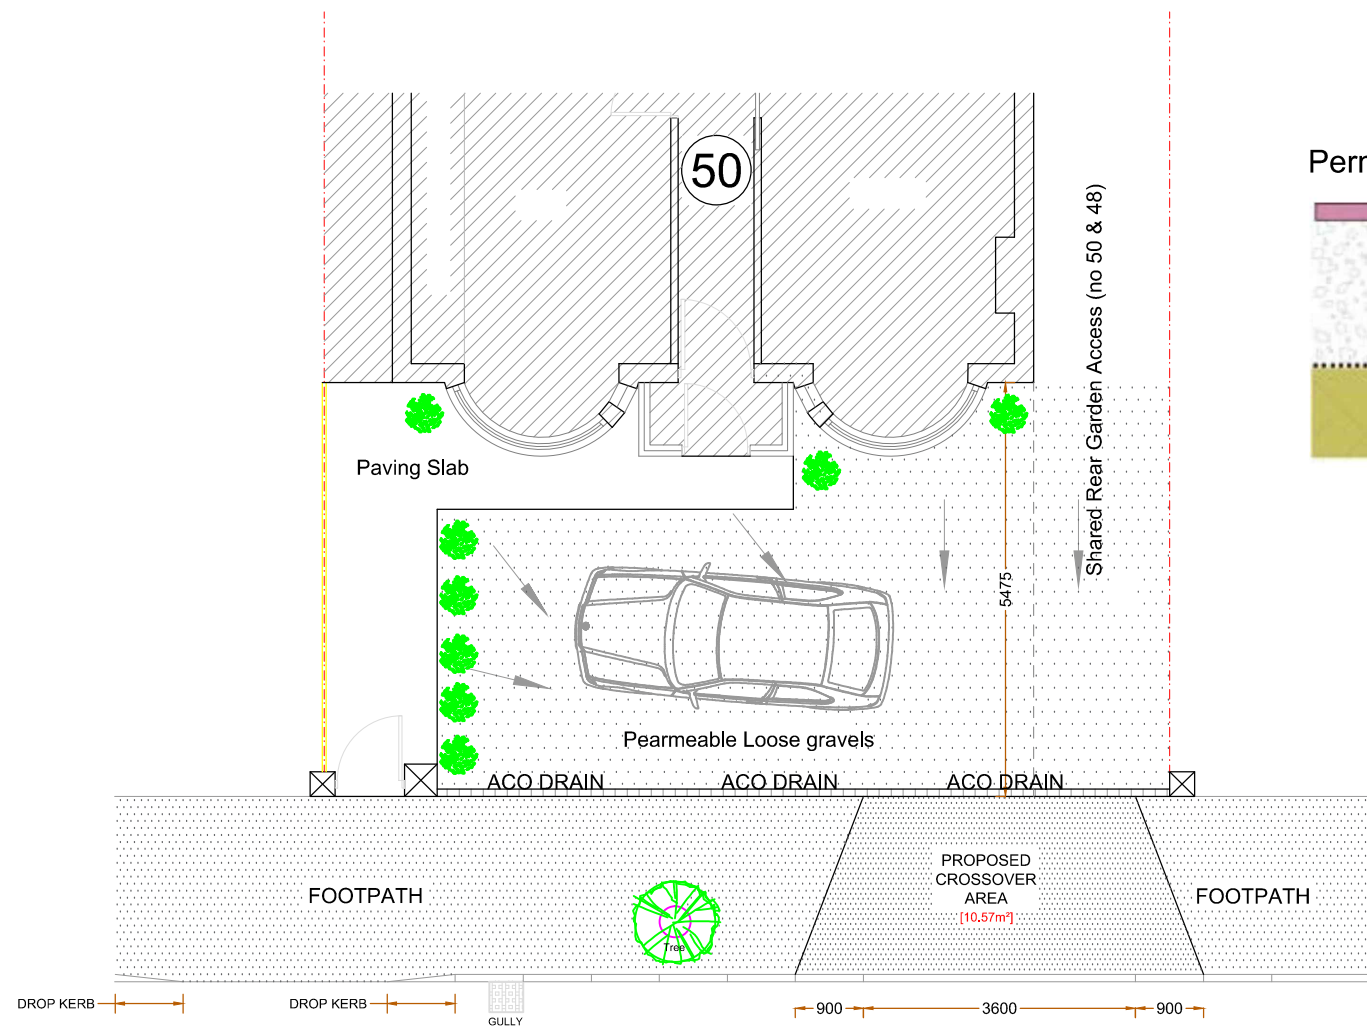

Permeable Loose Gravel detail

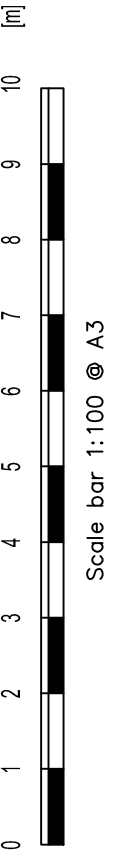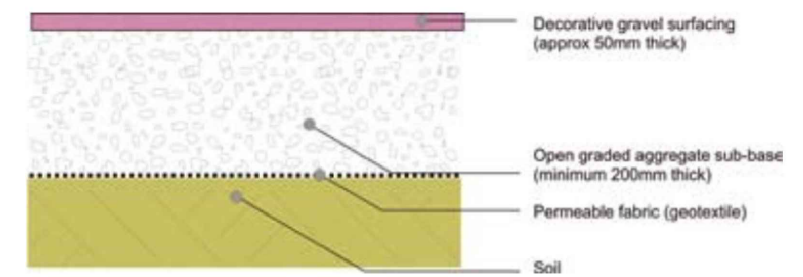

Revision notes:		
Rev:	Date:	Notes:
P01	06.11.2023	For Planning Approval

CLIENT
DRAWING NO: 2023198.PA102

SITE 50 Myrtle Avenue, RUISLIP, HA4 8RZ
DRAWING TITLE Proposed Floor Plans

Date: 06.11.2023
Scale @ A3: 1:100
Revision: P01

**Planning Application
Party Wall Survey**

info@sheladiya.com
020 3129 9374

www.krndesignstudio.com
www.sheladiya.com

