



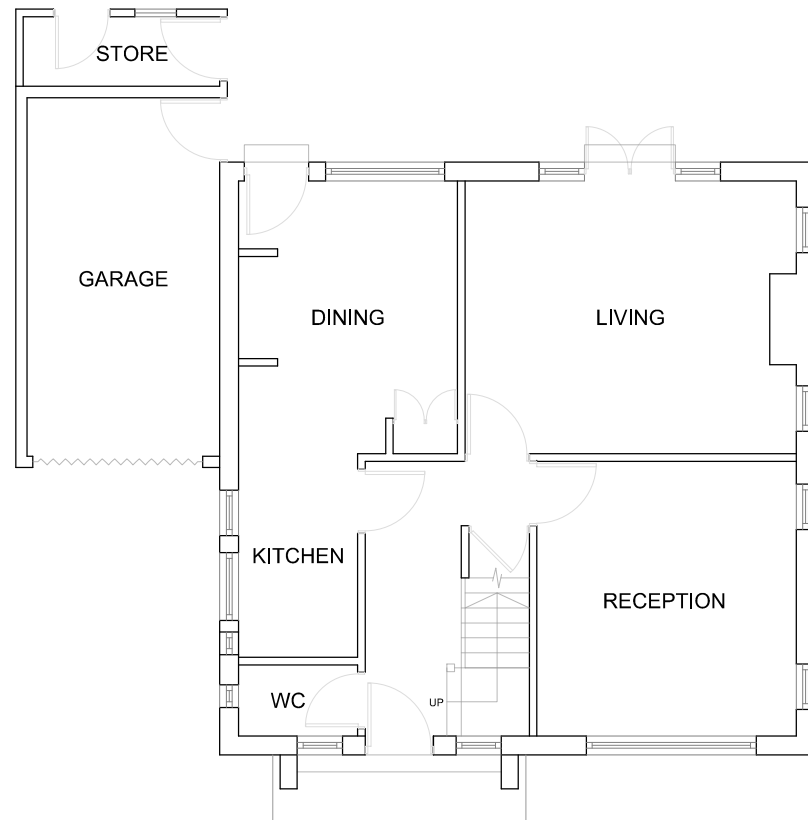

EXISTING
GROUND FLOOR PLAN

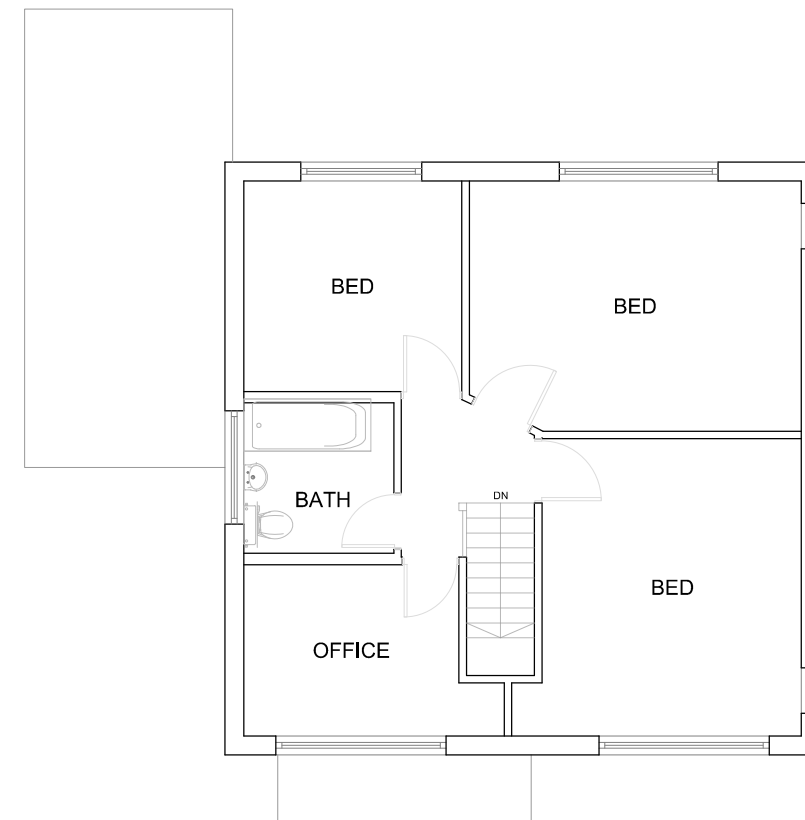

EXISTING
FIRST FLOOR PLAN



Scale bar 1:100 @ A3

Revision notes:		
Rev:	Date:	Notes:

CLIENT
DRAWING NO: 2023159.PA101

SITE 15 Park Avenue, RUISLIP, HA4 7UQ
DRAWING TITLE Existing Floor Plans

Date: 11.09.2023
Scale @ A3: 1:100
Revision: P02




Planning Application
Party Wall Survey


info@sheladiya.com
020 3129 9374

www.krndesignstudio.com
www.sheladiya.com







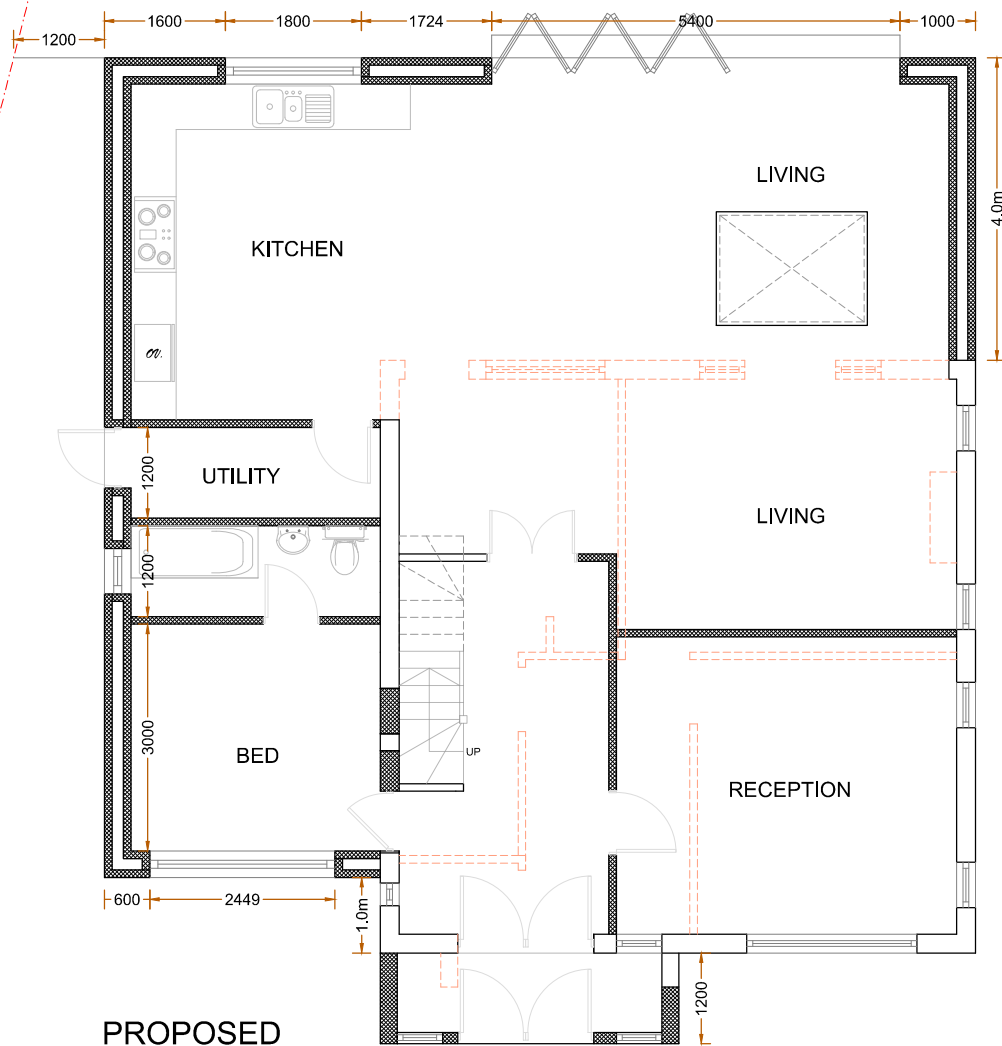

PROPOSED
GROUND FLOOR PLAN

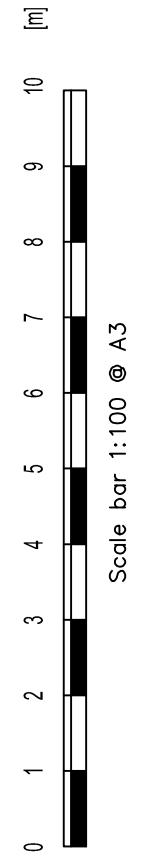

Revision notes:			CLIENT		SITE		Date:		 Planning Application Party Wall Survey info@sheladiya.com 020 3129 9374 www.krndesignstudio.com www.sheladiya.com 	
Rev:	Date:	Notes:	DRAWING NO: 2023159.PA102		DRAWING TITLE Proposed Floor Plans		Scale @ A3:			
							Revision:			
							1:100		P02	

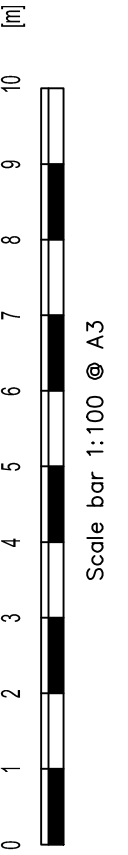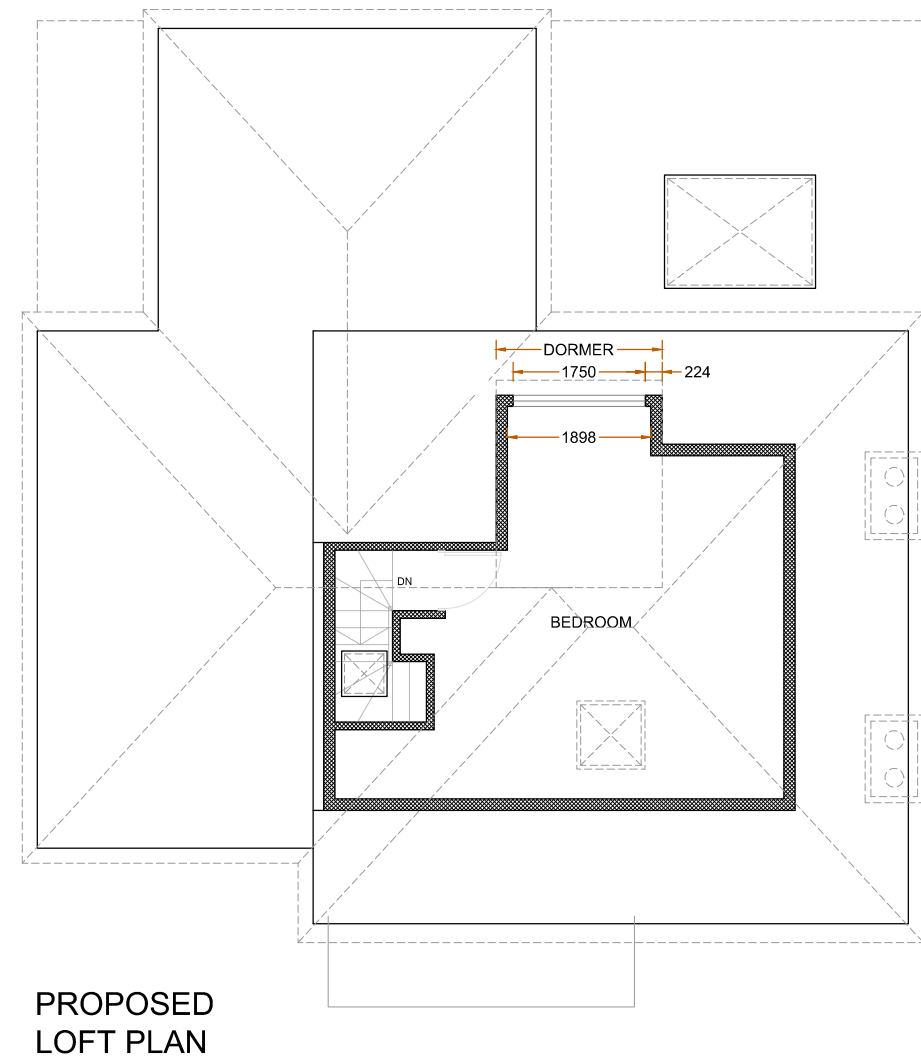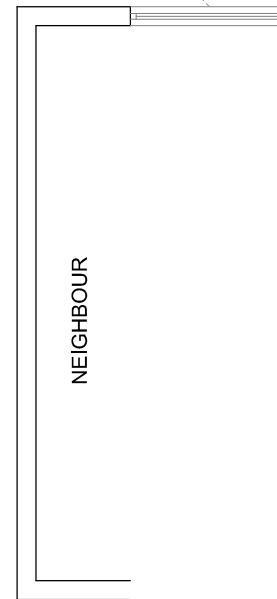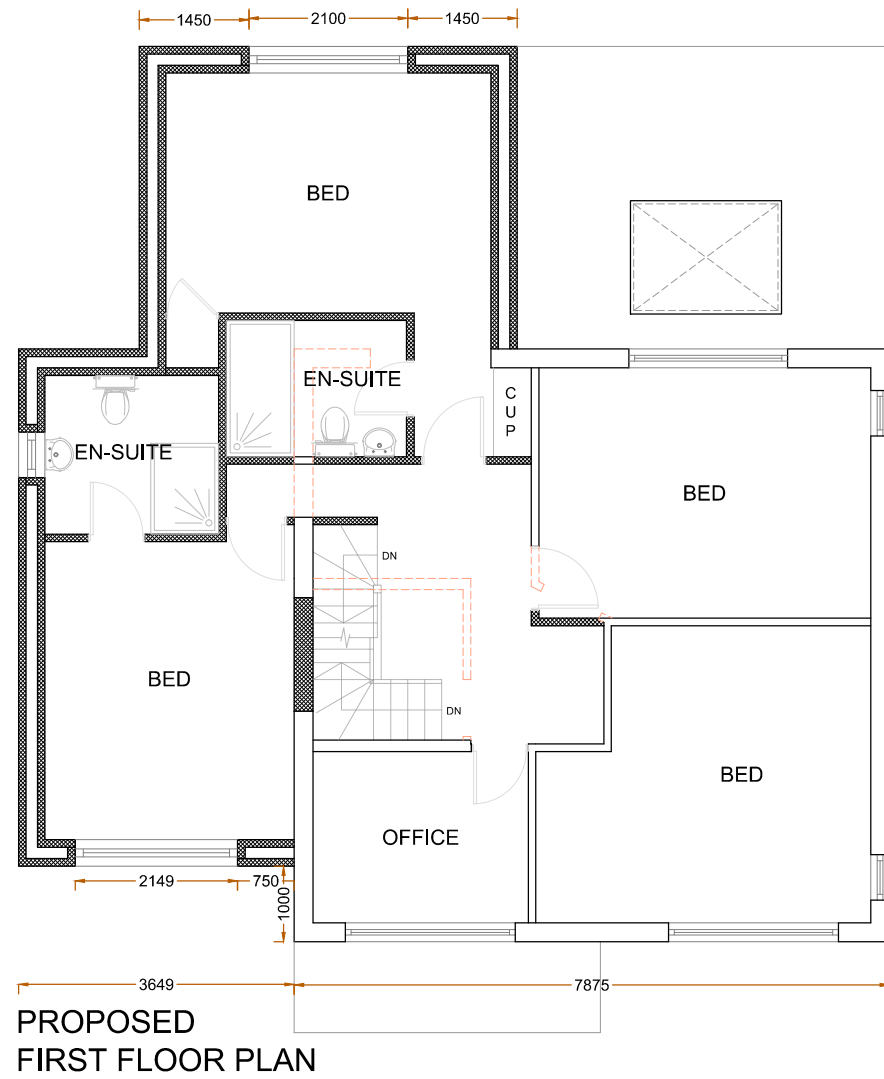

Revision notes:			CLIENT		SITE		Date:		 Planning Application Party Wall Survey info@sheladiya.com 020 3129 9374 www.krndesignstudio.com www.sheladiya.com 	
Rev:	Date:	Notes:	DRAWING NO: 2023159.PA103		DRAWING TITLE Proposed Floor Plans		Scale @ A3:			
							1:100			
							Revision:			
							P02			



EXISTING
FRONT ELEVATION




EXISTING
SIDE ELEVATION-1



EXISTING
REAR ELEVATION



EXISTING
SIDE ELEVATION-2

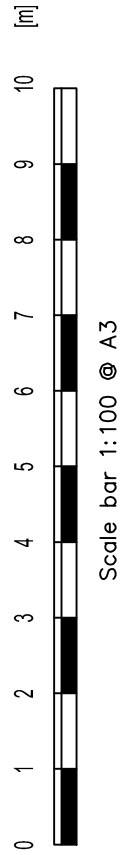

Revision notes:		
Rev:	Date:	Notes:

CLIENT
DRAWING NO:
2023159.PA104

SITE
15 Park Avenue, RUISLIP, HA4 7UQ
DRAWING TITLE
Existing Elevations

Date:
11.09.2023
Scale @ A3:
1:100
Revision:
P02



Planning Application
Party Wall Survey
info@sheladiya.com
020 3129 9374
www.krndesignstudio.com
www.sheladiya.com





PROPOSED
FRONT ELEVATION




PROPOSED
SIDE ELEVATION-1



PROPOSED
REAR ELEVATION



PROPOSED
SIDE ELEVATION-2

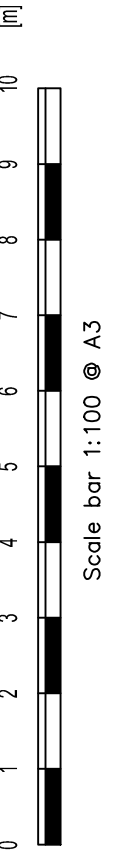

Revision notes:		
Rev:	Date:	Notes:

CLIENT
DRAWING NO: 2023159.PA105

SITE 15 Park Avenue, RUISLIP, HA4 7UQ
DRAWING TITLE Proposed Elevations

Date: 11.09.2023
Scale @ A3: 1:100
Revision: P02





DESIGN STUDIO

Planning Application
Party Wall Survey




info@sheladiya.com
020 3129 9374

www.krndesignstudio.com
www.sheladiya.com





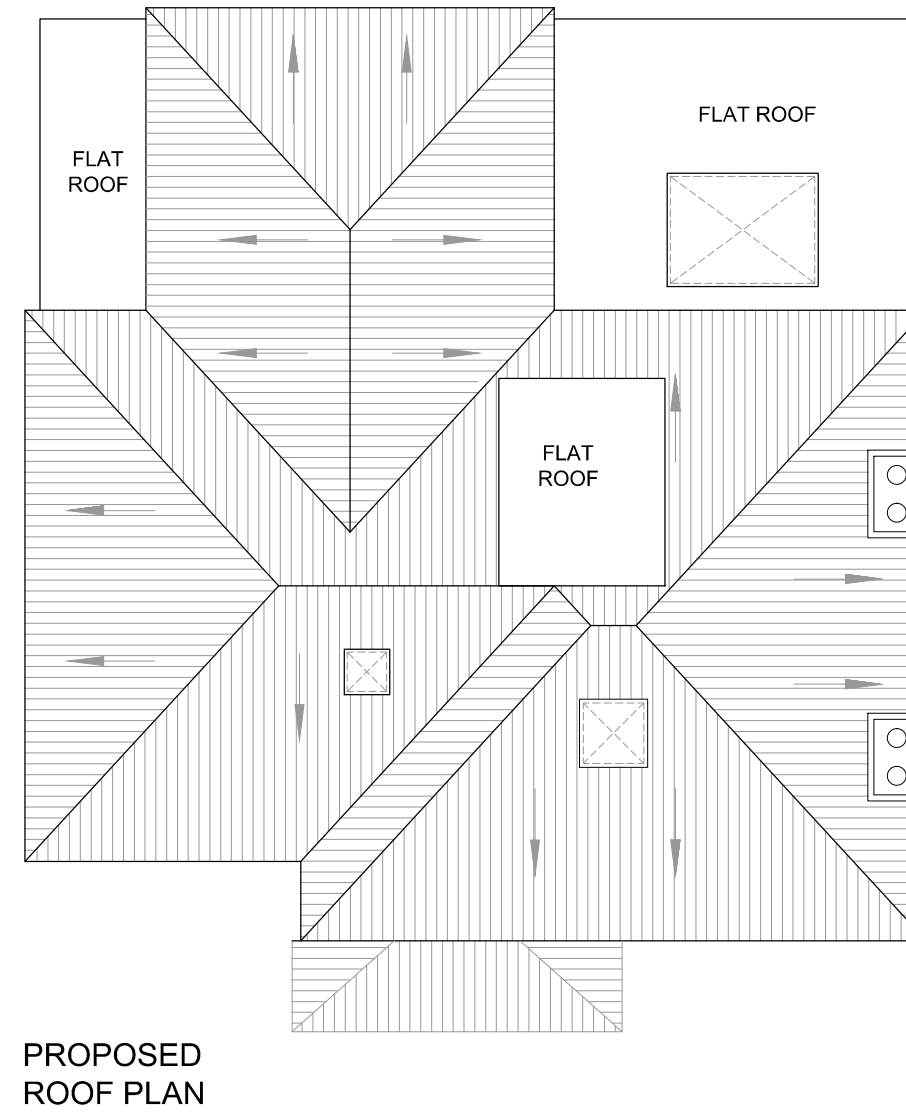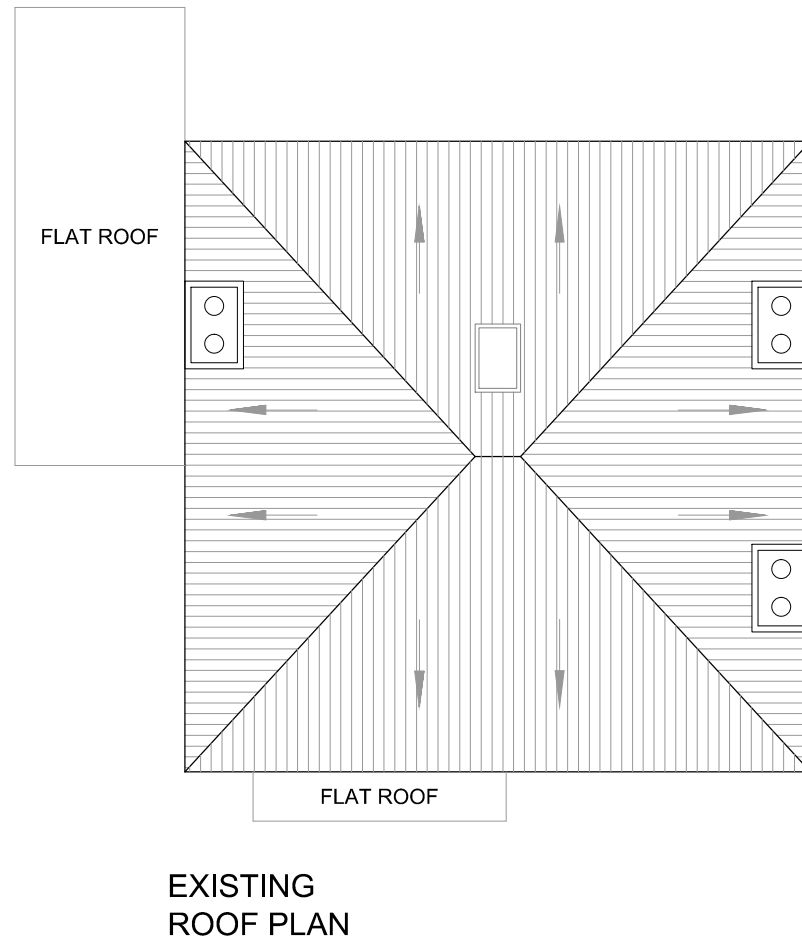

Revision notes:			CLIENT	SITE 15 Park Avenue, RUISLIP, HA4 7UQ	Date: 11.09.2023		Planning Application Party Wall Survey info@sheladiya.com 020 3129 9374 www.krndesignstudio.com www.sheladiya.com	
Rev:	Date:	Notes:						
			DRAWING NO: 2023159.PA106	DRAWING TITLE Existing & Proposed Roof Plan	Scale @ A3: 1:100			
					Revision: P02			

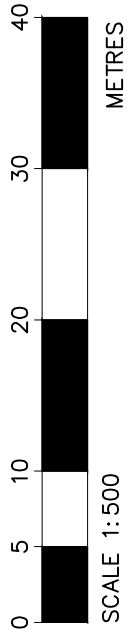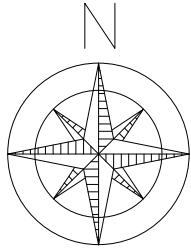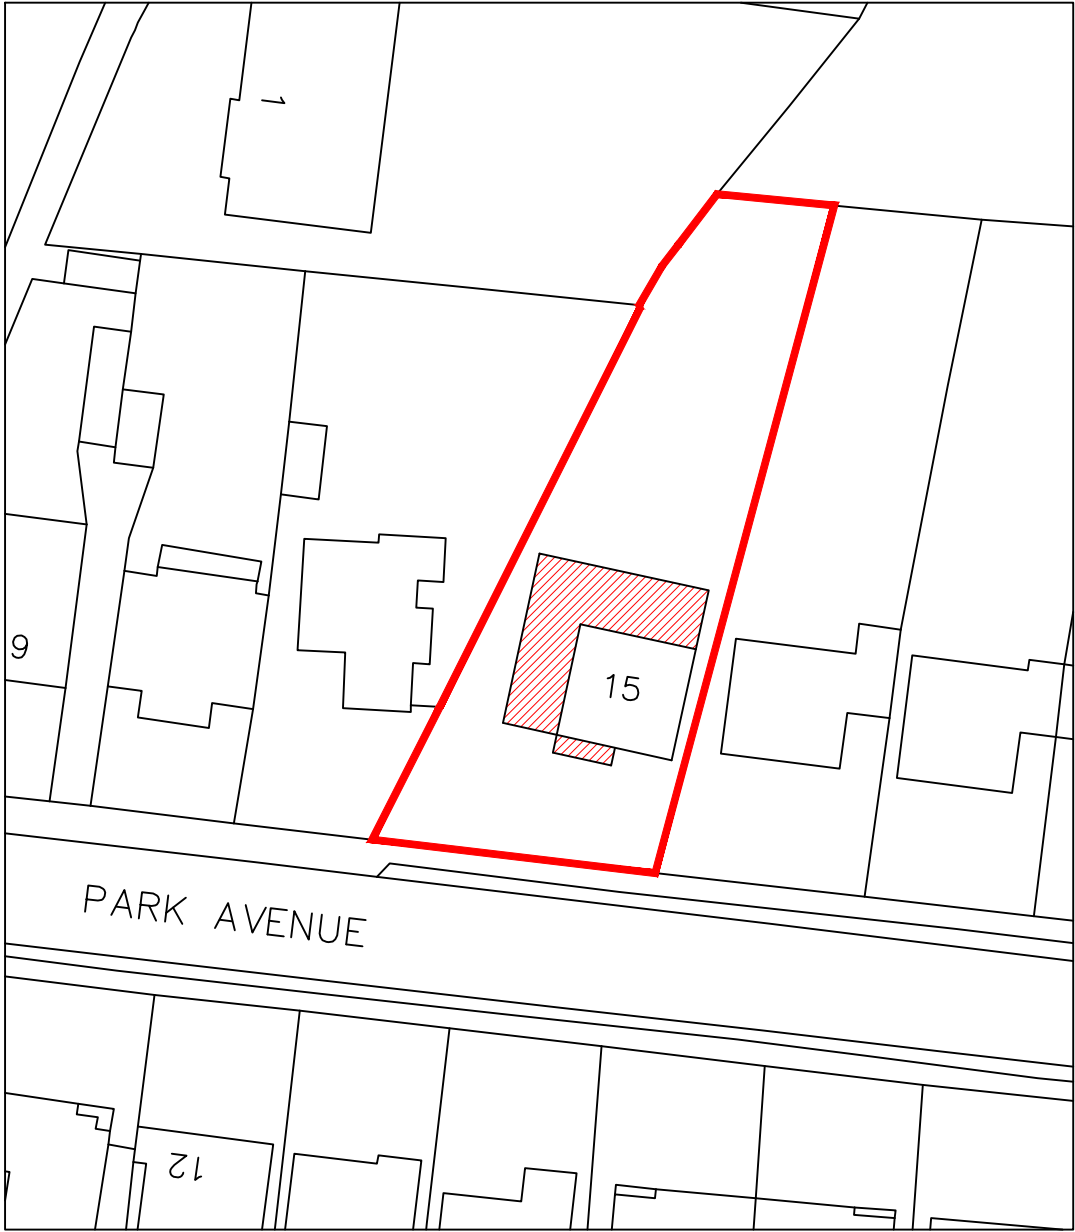

SITE BLOCK PLAN

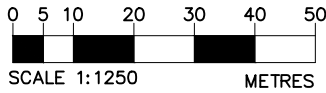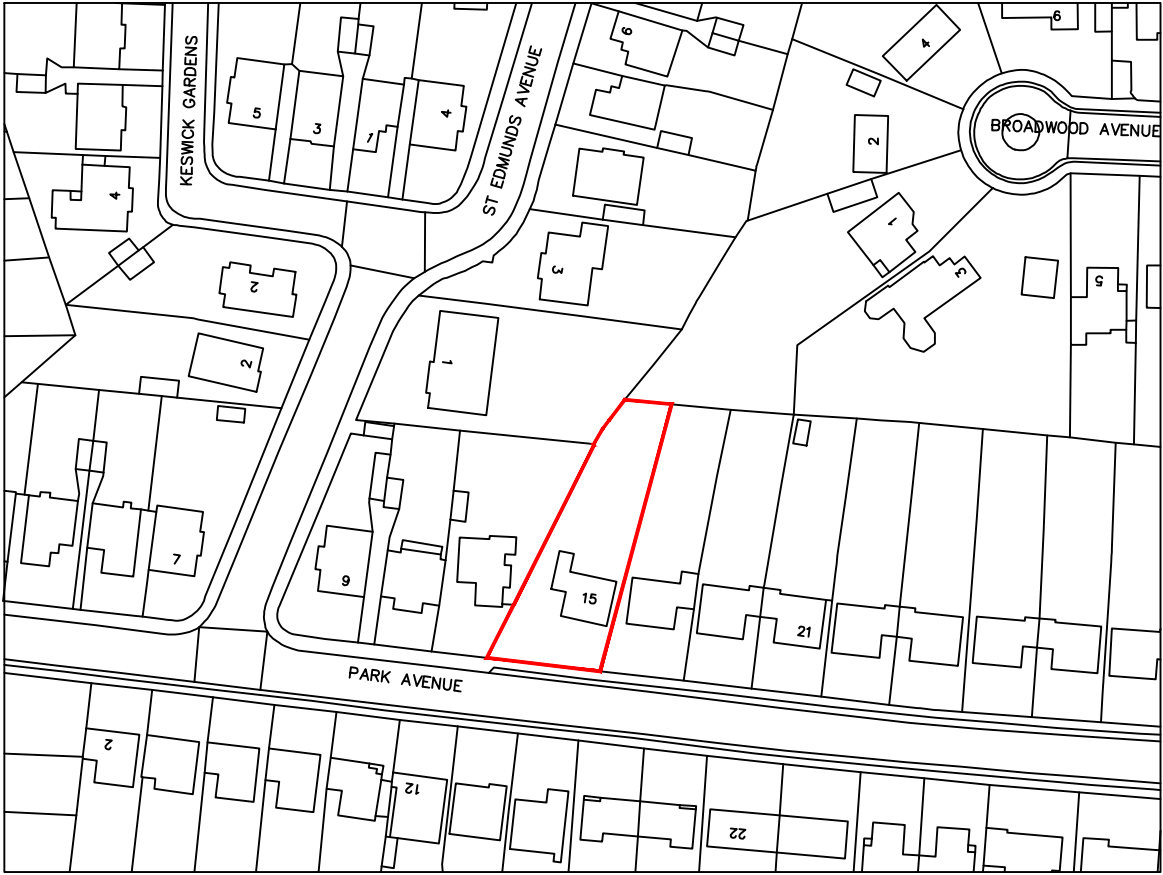

LOCATION MAP

CLIENT	SITE	Date:	
	15 Park Avenue, RUISLIP, HA4 7UQ	11.09.2023	
DRAWING NO:	DRAWING TITLE	Scale @ A3:	
2023159.PA106	OS MAP, LOCATION MAP	AS SHOWN	
		Revision:	
		P02	