

NOTES:
All construction to comply with all relevant and current building regulations.
For building regulation compliance please refer building regulation/ structural engineers drawing.
All Dimensions to be measured by contractor on site prior to construction. Not for construction.



01

## EXISTING REAR ELEVATION

SCALE 1:100




ALL MATERIALS TO MATCH EXISTING

02

## PROPOSED REAR ELEVATION

SCALE 1:100

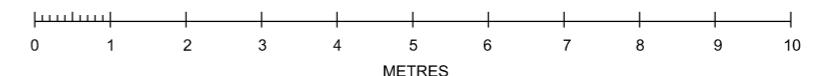

A	31/01/2024	Planning
D1	23/11/2023	Planning
REV.	DATE	REASON FOR ISSUE
<b>FAÇADE DESIGN STUDIO</b>		

Boundary House  
Cricket Field Road  
Uxbridge  
UB8 1QG  
www.facadesdn.co.uk  
info@facadesdn.co.uk  
t +44 (0) 7438294487

Project Address:	26 West Walk
HAYS	
UB8 3JH	
Project Number: RDK 231123	
Description: Ground floor rear extension	
SCALE:	1:100@A3
<b>WWK1005 A</b>	