

NOTES:
All construction to comply with all relevant and current building regulations.
For building regulation compliance please refer building regulation/ structural engineers drawing.
All Dimensions to be measured by contractor on site prior to construction. Not for construction.



01

## EXISTING REAR ELEVATION

SCALE 1:100




ALL MATERIALS TO MATCH EXISTING

02

## PROPOSED REAR ELEVATION

SCALE 1:100

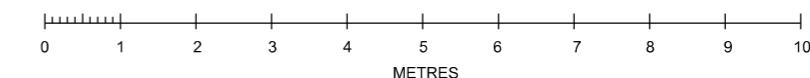

D1	23/11/2023	Planning
REV.	DATE	REASON FOR ISSUE
<b>FAÇADE DESIGN STUDIO</b>		
Boundary House Cricket Field Road Uxbridge UB8 1QG		
www.facadesign.co.uk info@facadesign.co.uk t +44 (0) 7438294487		

Project Address: 26 West Walk
HAYS
UB3 3JH
Project Number: RDK 231123
Description: Ground floor rear extension

SCALE: 1:100@A3

**WWK1005**