



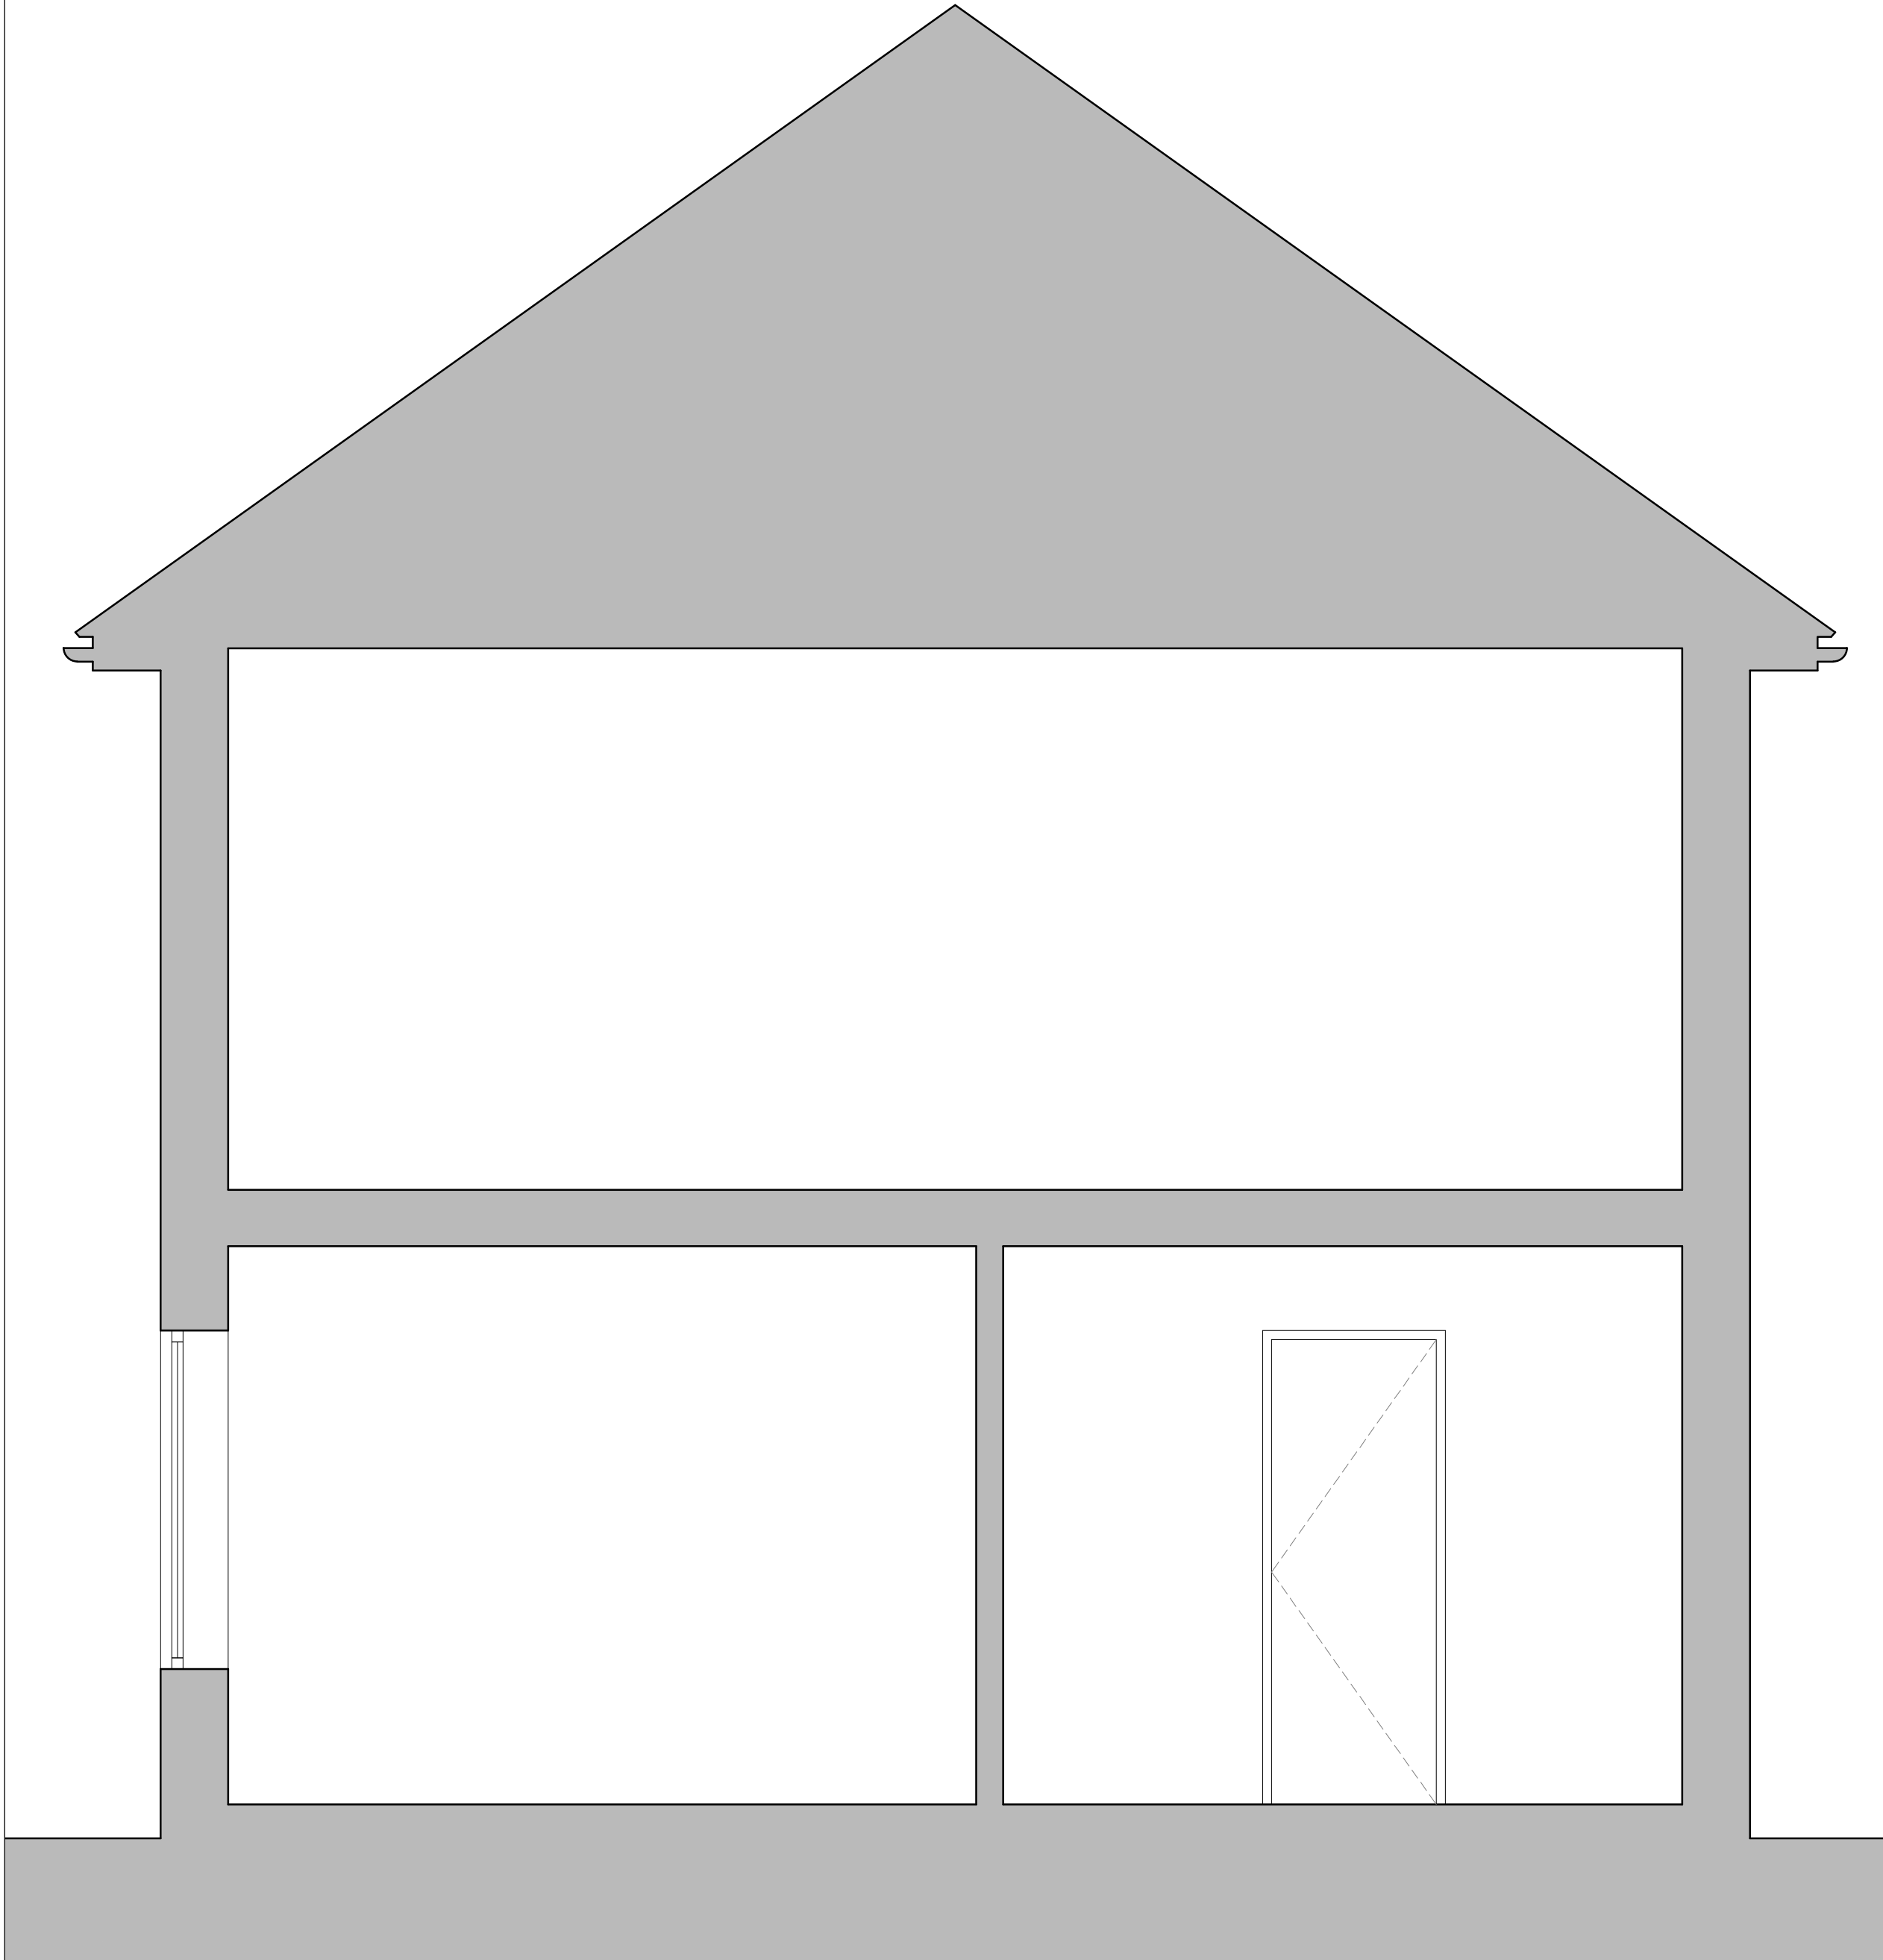

1. EXISTING SECTION AA
1:25@A1/ 1:50@A3

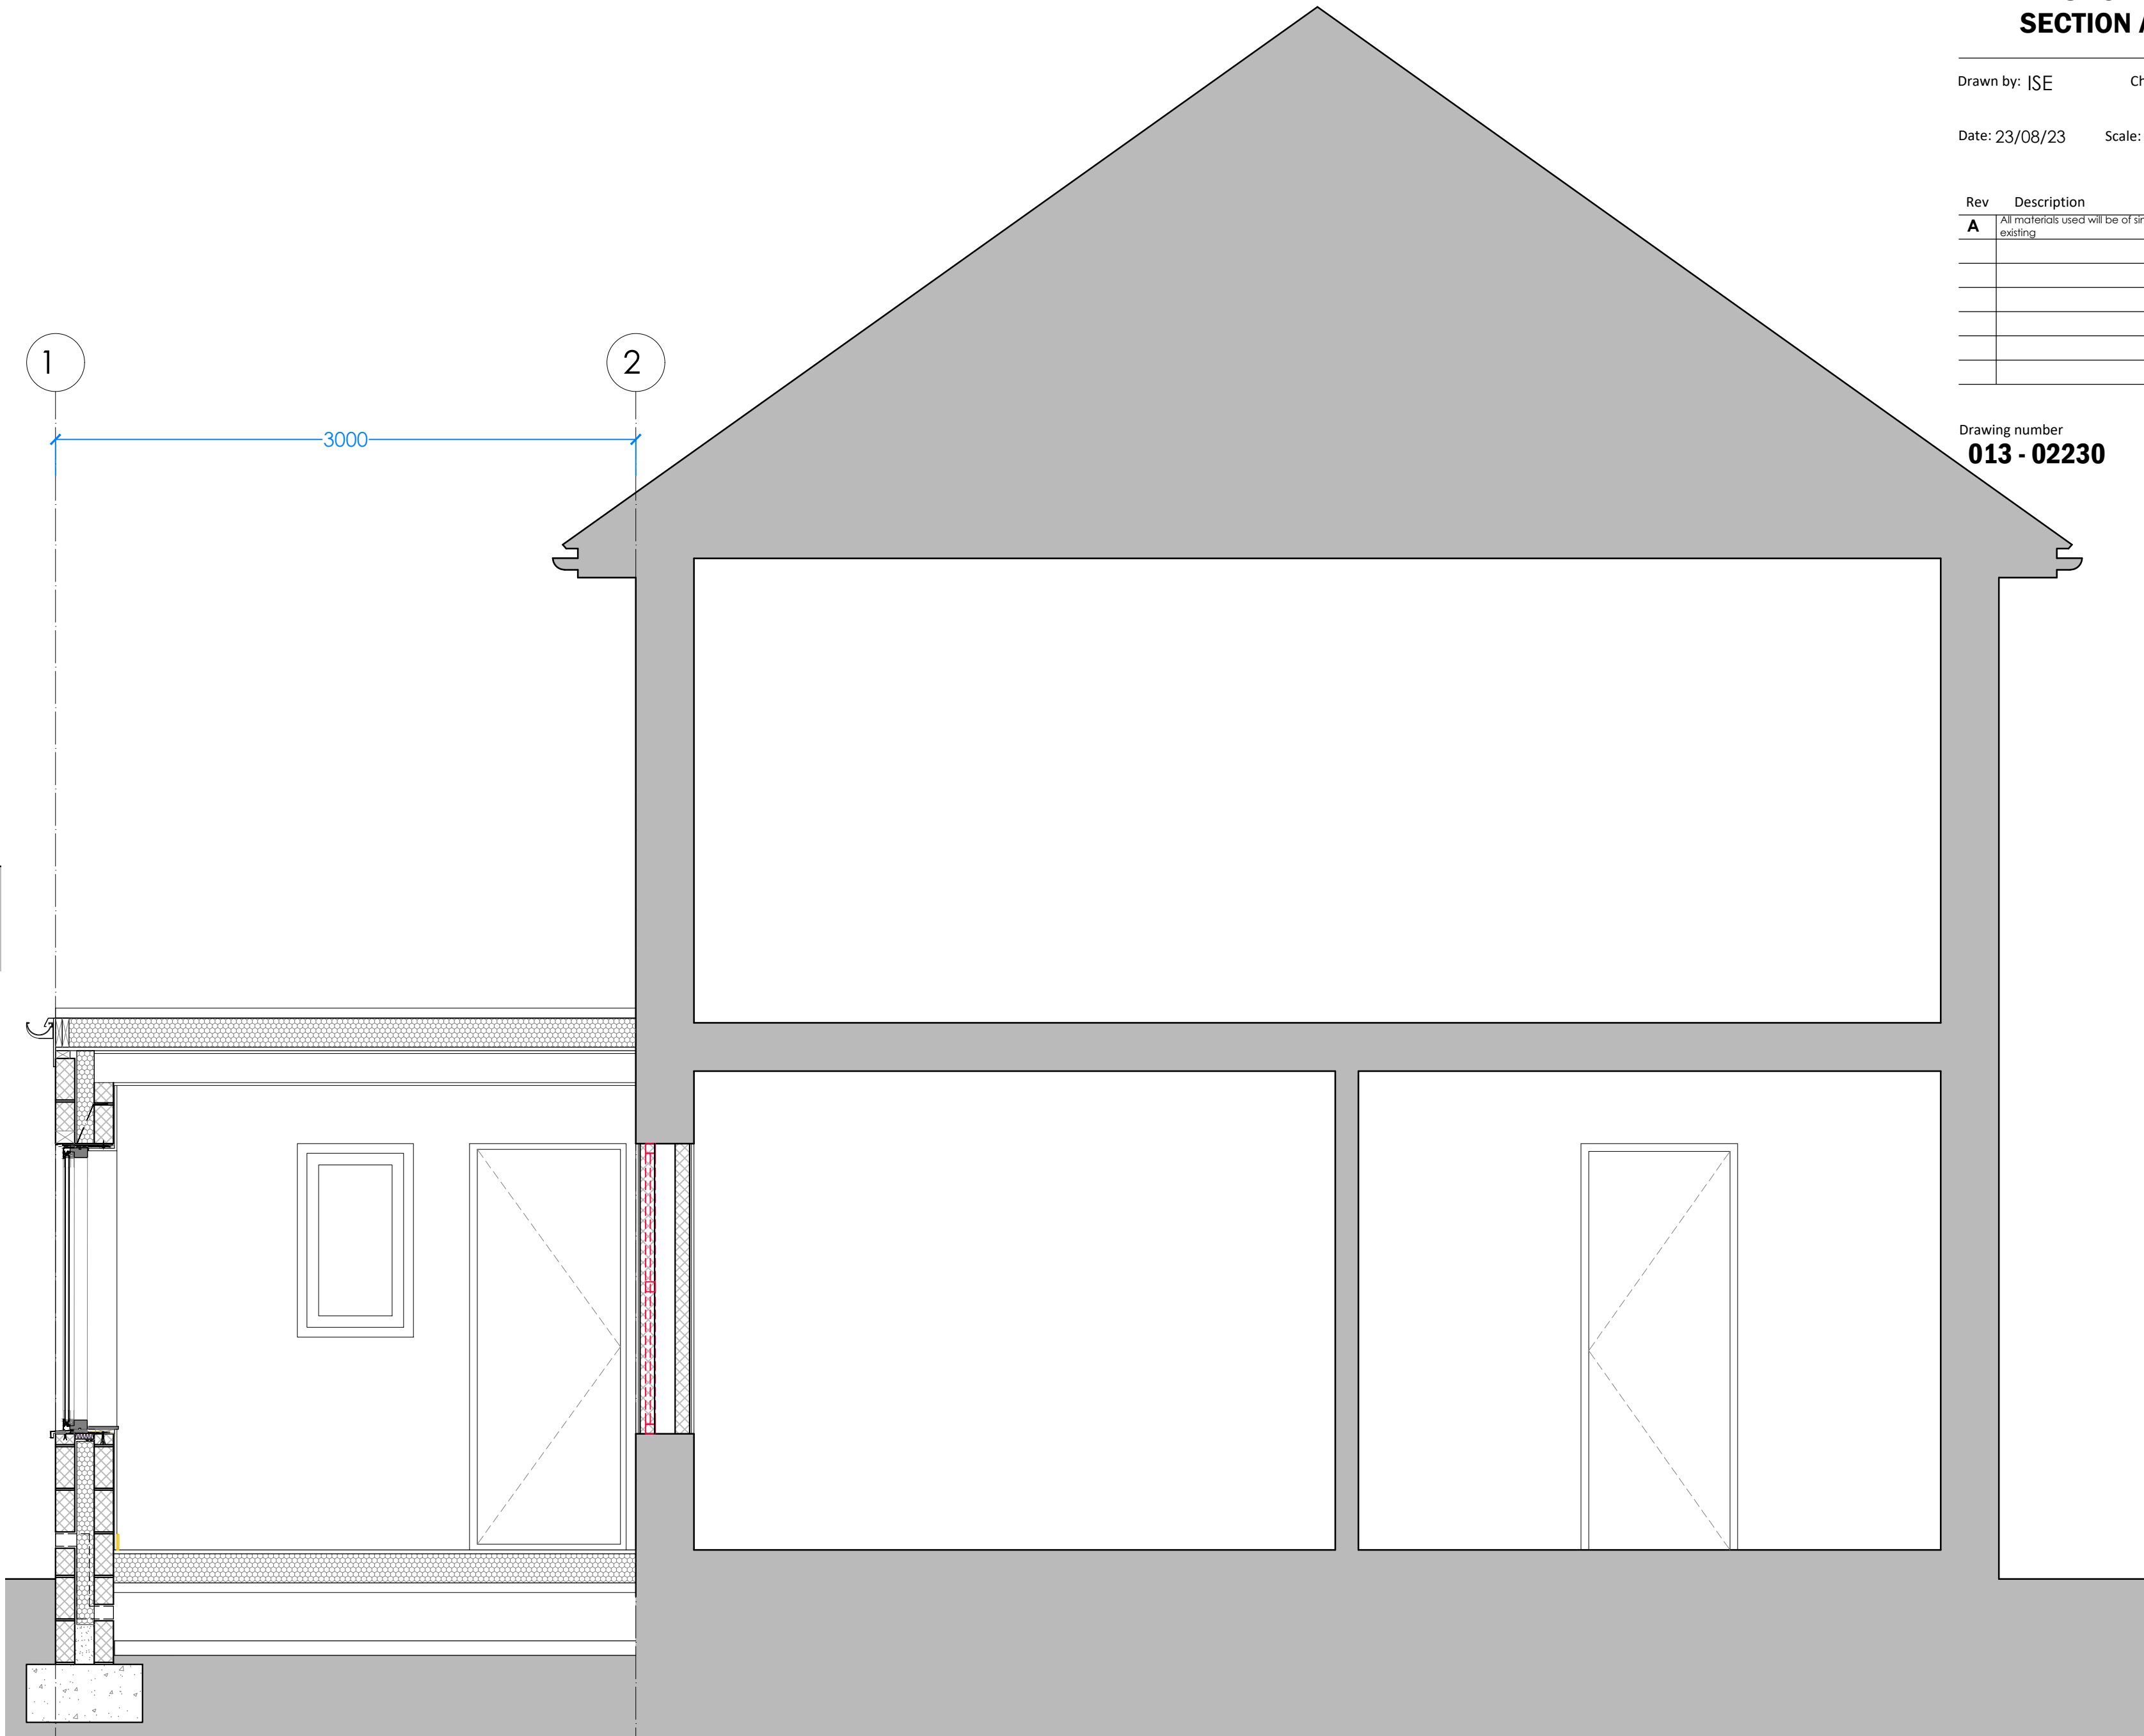

2. PROPOSED SECTION AA
1:25@A1/ 1:50@A3



Client HILLINGDON BOROUGH

Project 85 MANOR WAYE
UXBRIDGE
UB8 2BG

Title **EXIST & PROP
SECTION AA**

Drawn by: ISE Checked by: ISE

Date: 23/08/23 Scale: 1:50 @ A1

Rev	Description	By	Date
A	All materials used will be of similar to existing	ISE	03/10/2023

Drawing number
013 - 02230

Revision
A